


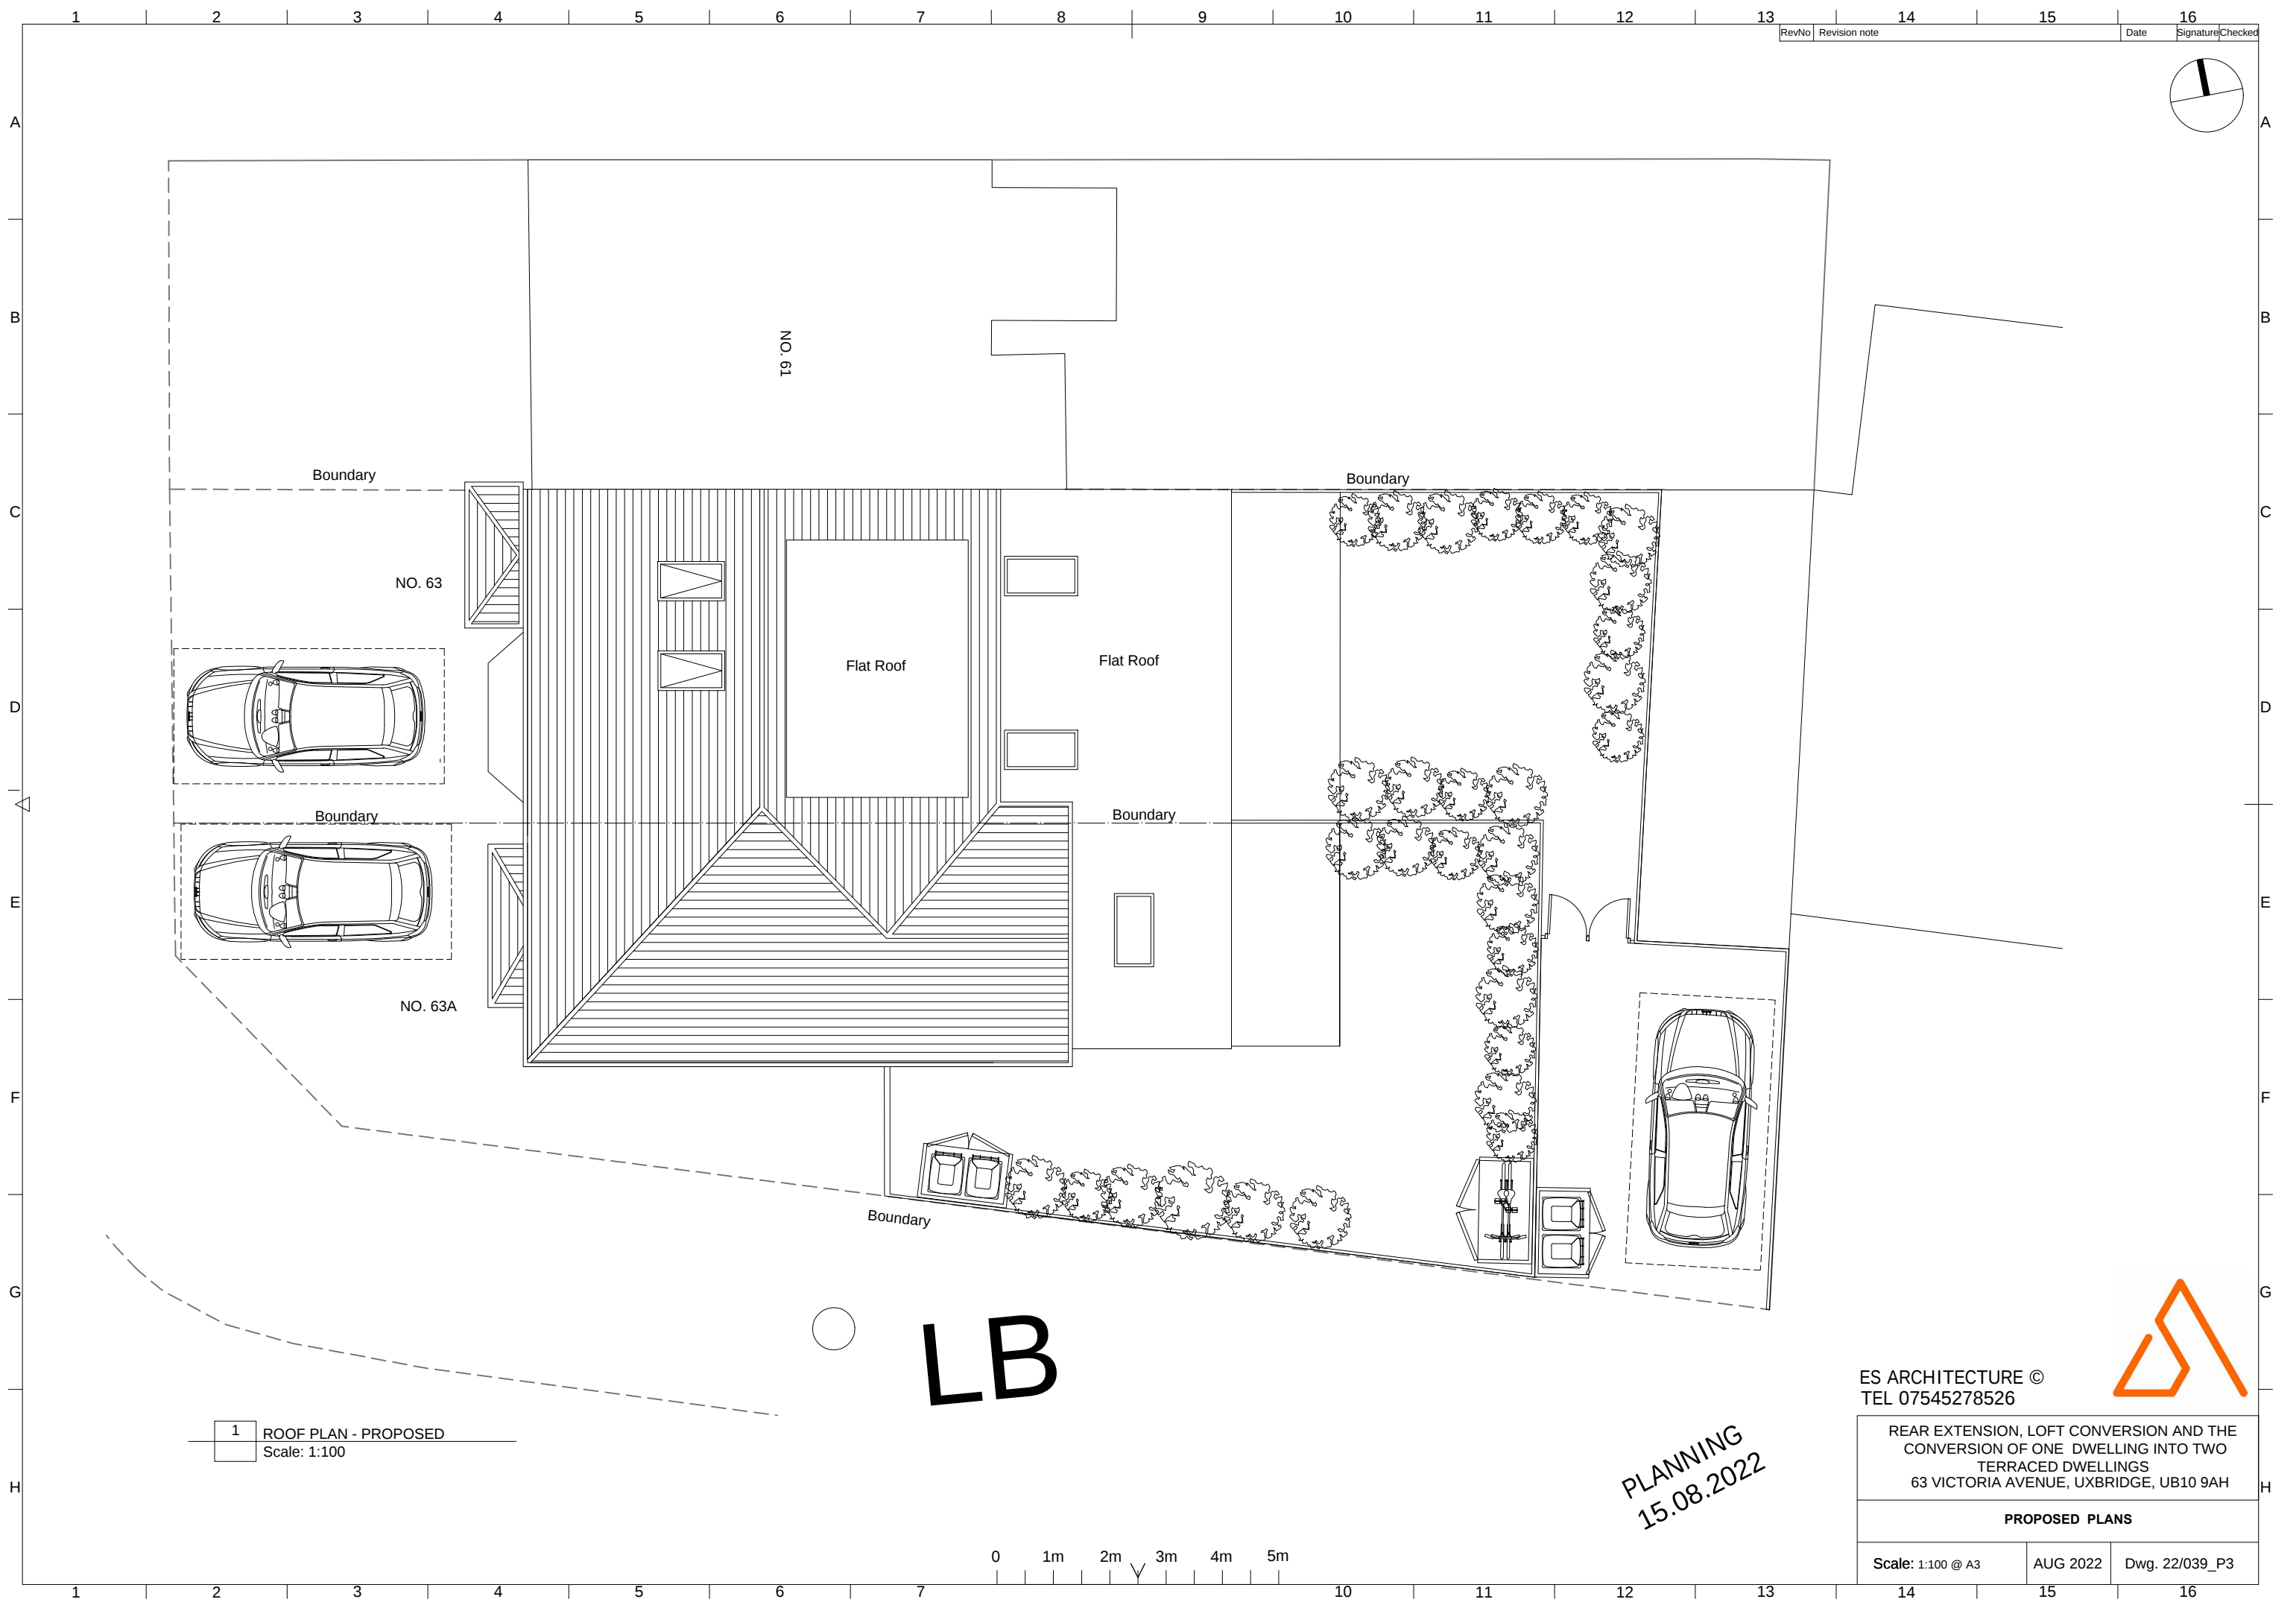

1 ROOF PLAN - PROPOSED
Scale: 1:100

PLANNING
15.08.2022

ES ARCHITECTURE ©
TEL 07545278526



REAR EXTENSION, LOFT CONVERSION AND THE
CONVERSION OF ONE DWELLING INTO TWO
TERRACED DWELLINGS
63 VICTORIA AVENUE, UXBRIDGE, UB10 9AH

PROPOSED PLANS

Scale: 1:100 @ A3	AUG 2022	Dwg. 22/039_P3
-------------------	----------	----------------