


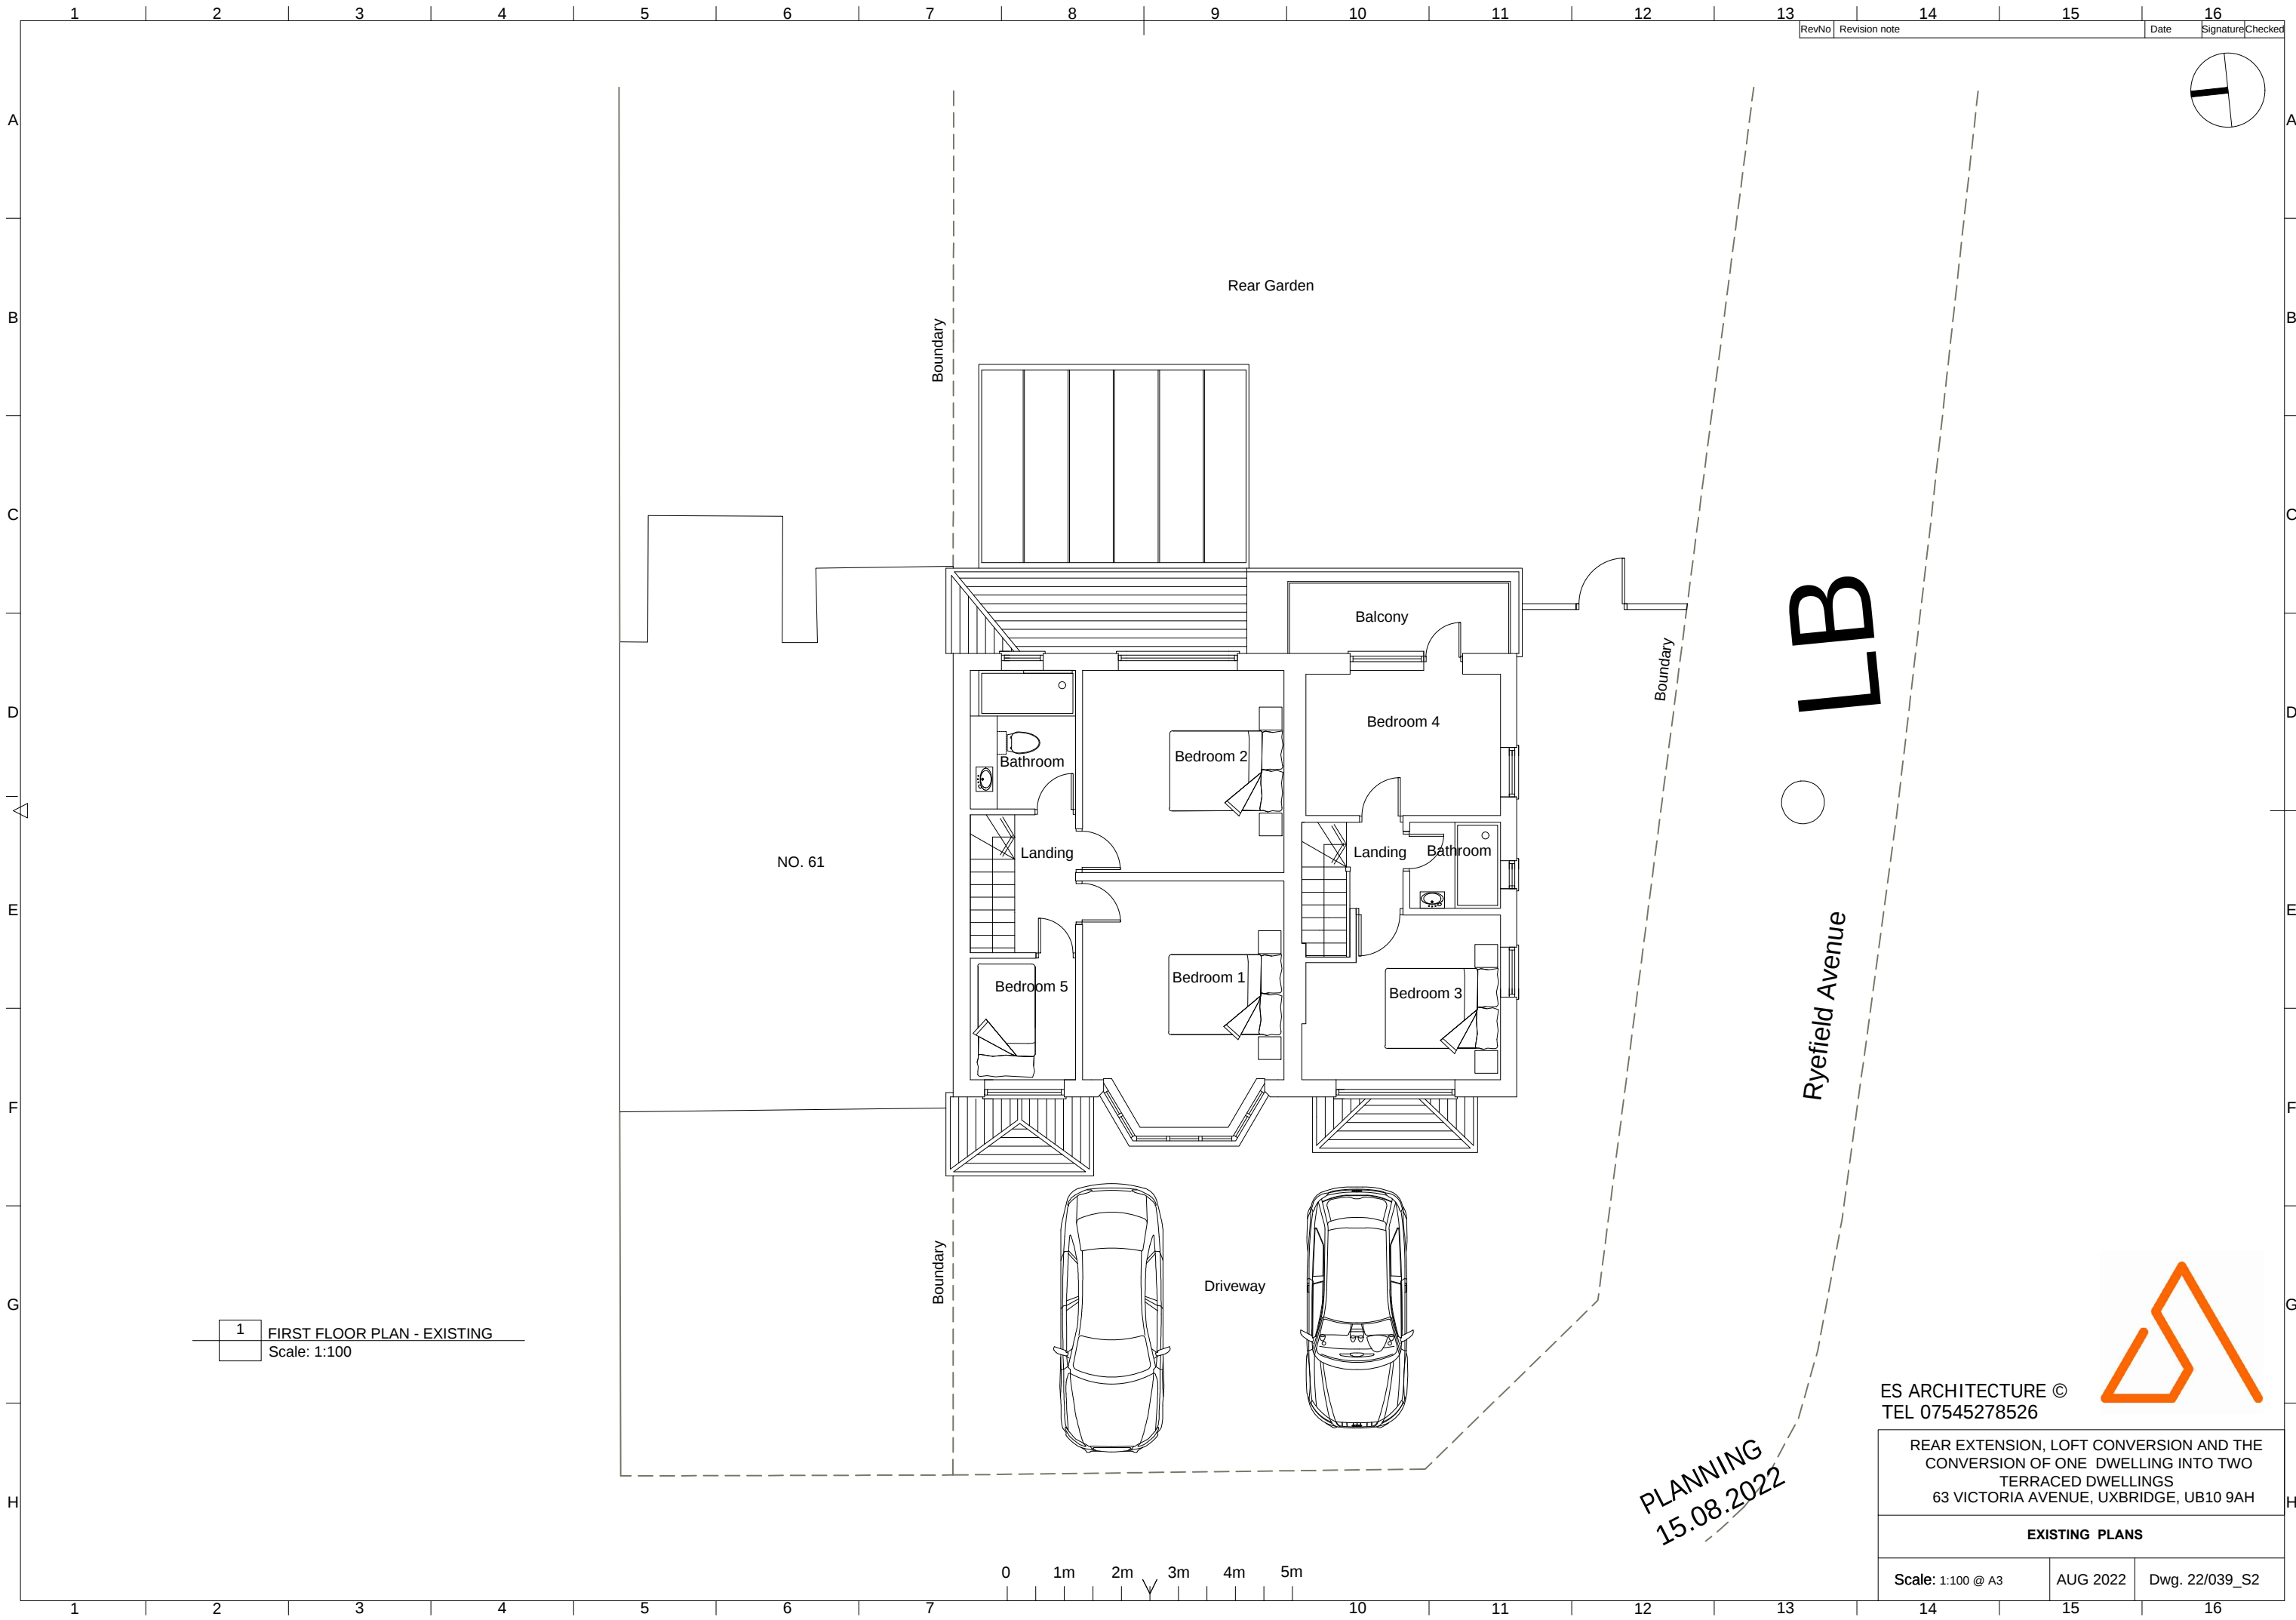

1 FIRST FLOOR PLAN - EXISTING  
Scale: 1:100

ES ARCHITECTURE ©  
TEL 07545278526

REAR EXTENSION, LOFT CONVERSION AND THE  
CONVERSION OF ONE DWELLING INTO TWO  
TERRACED DWELLINGS  
63 VICTORIA AVENUE, UXBRIDGE, UB10 9AH

EXISTING PLANS

Scale: 1:100 @ A3

AUG 2022

Dwg. 22/039\_S2

PLANNING  
15.08.2022