



SIDE VIEW TO NO.27

REAR VIEW

SIDE VIEW TO NO.23

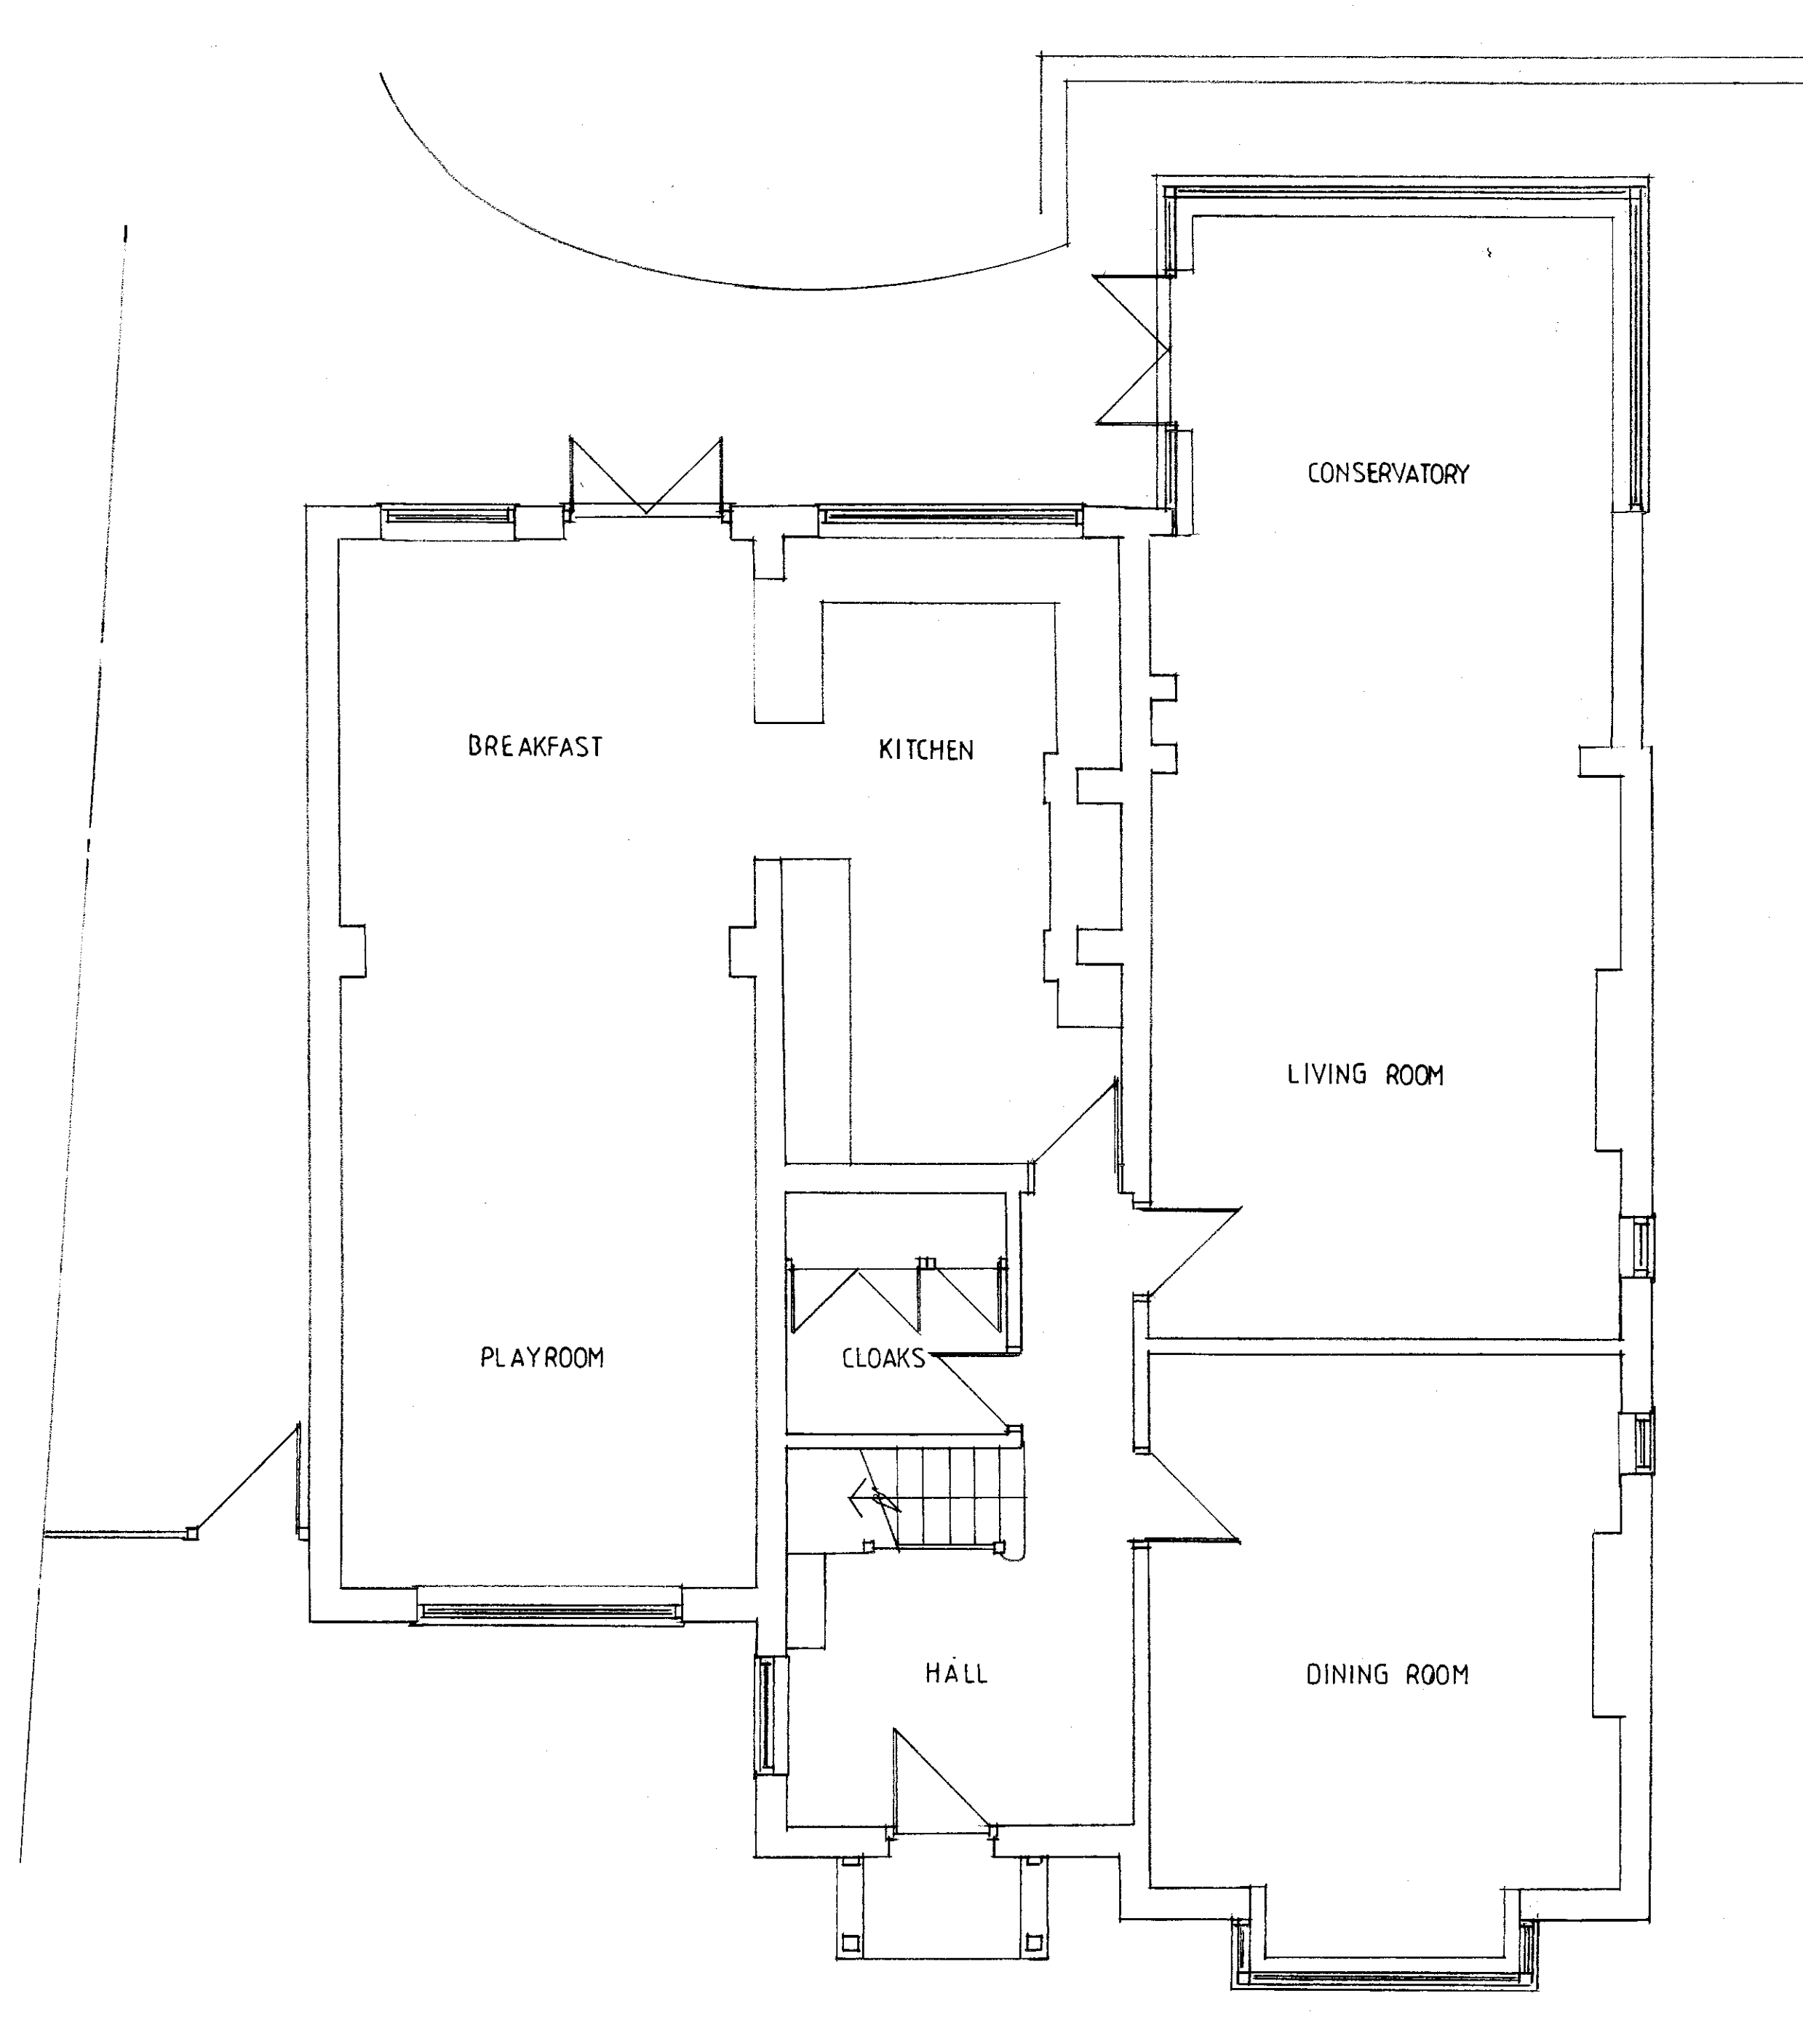

GROUND FLOOR PLAN

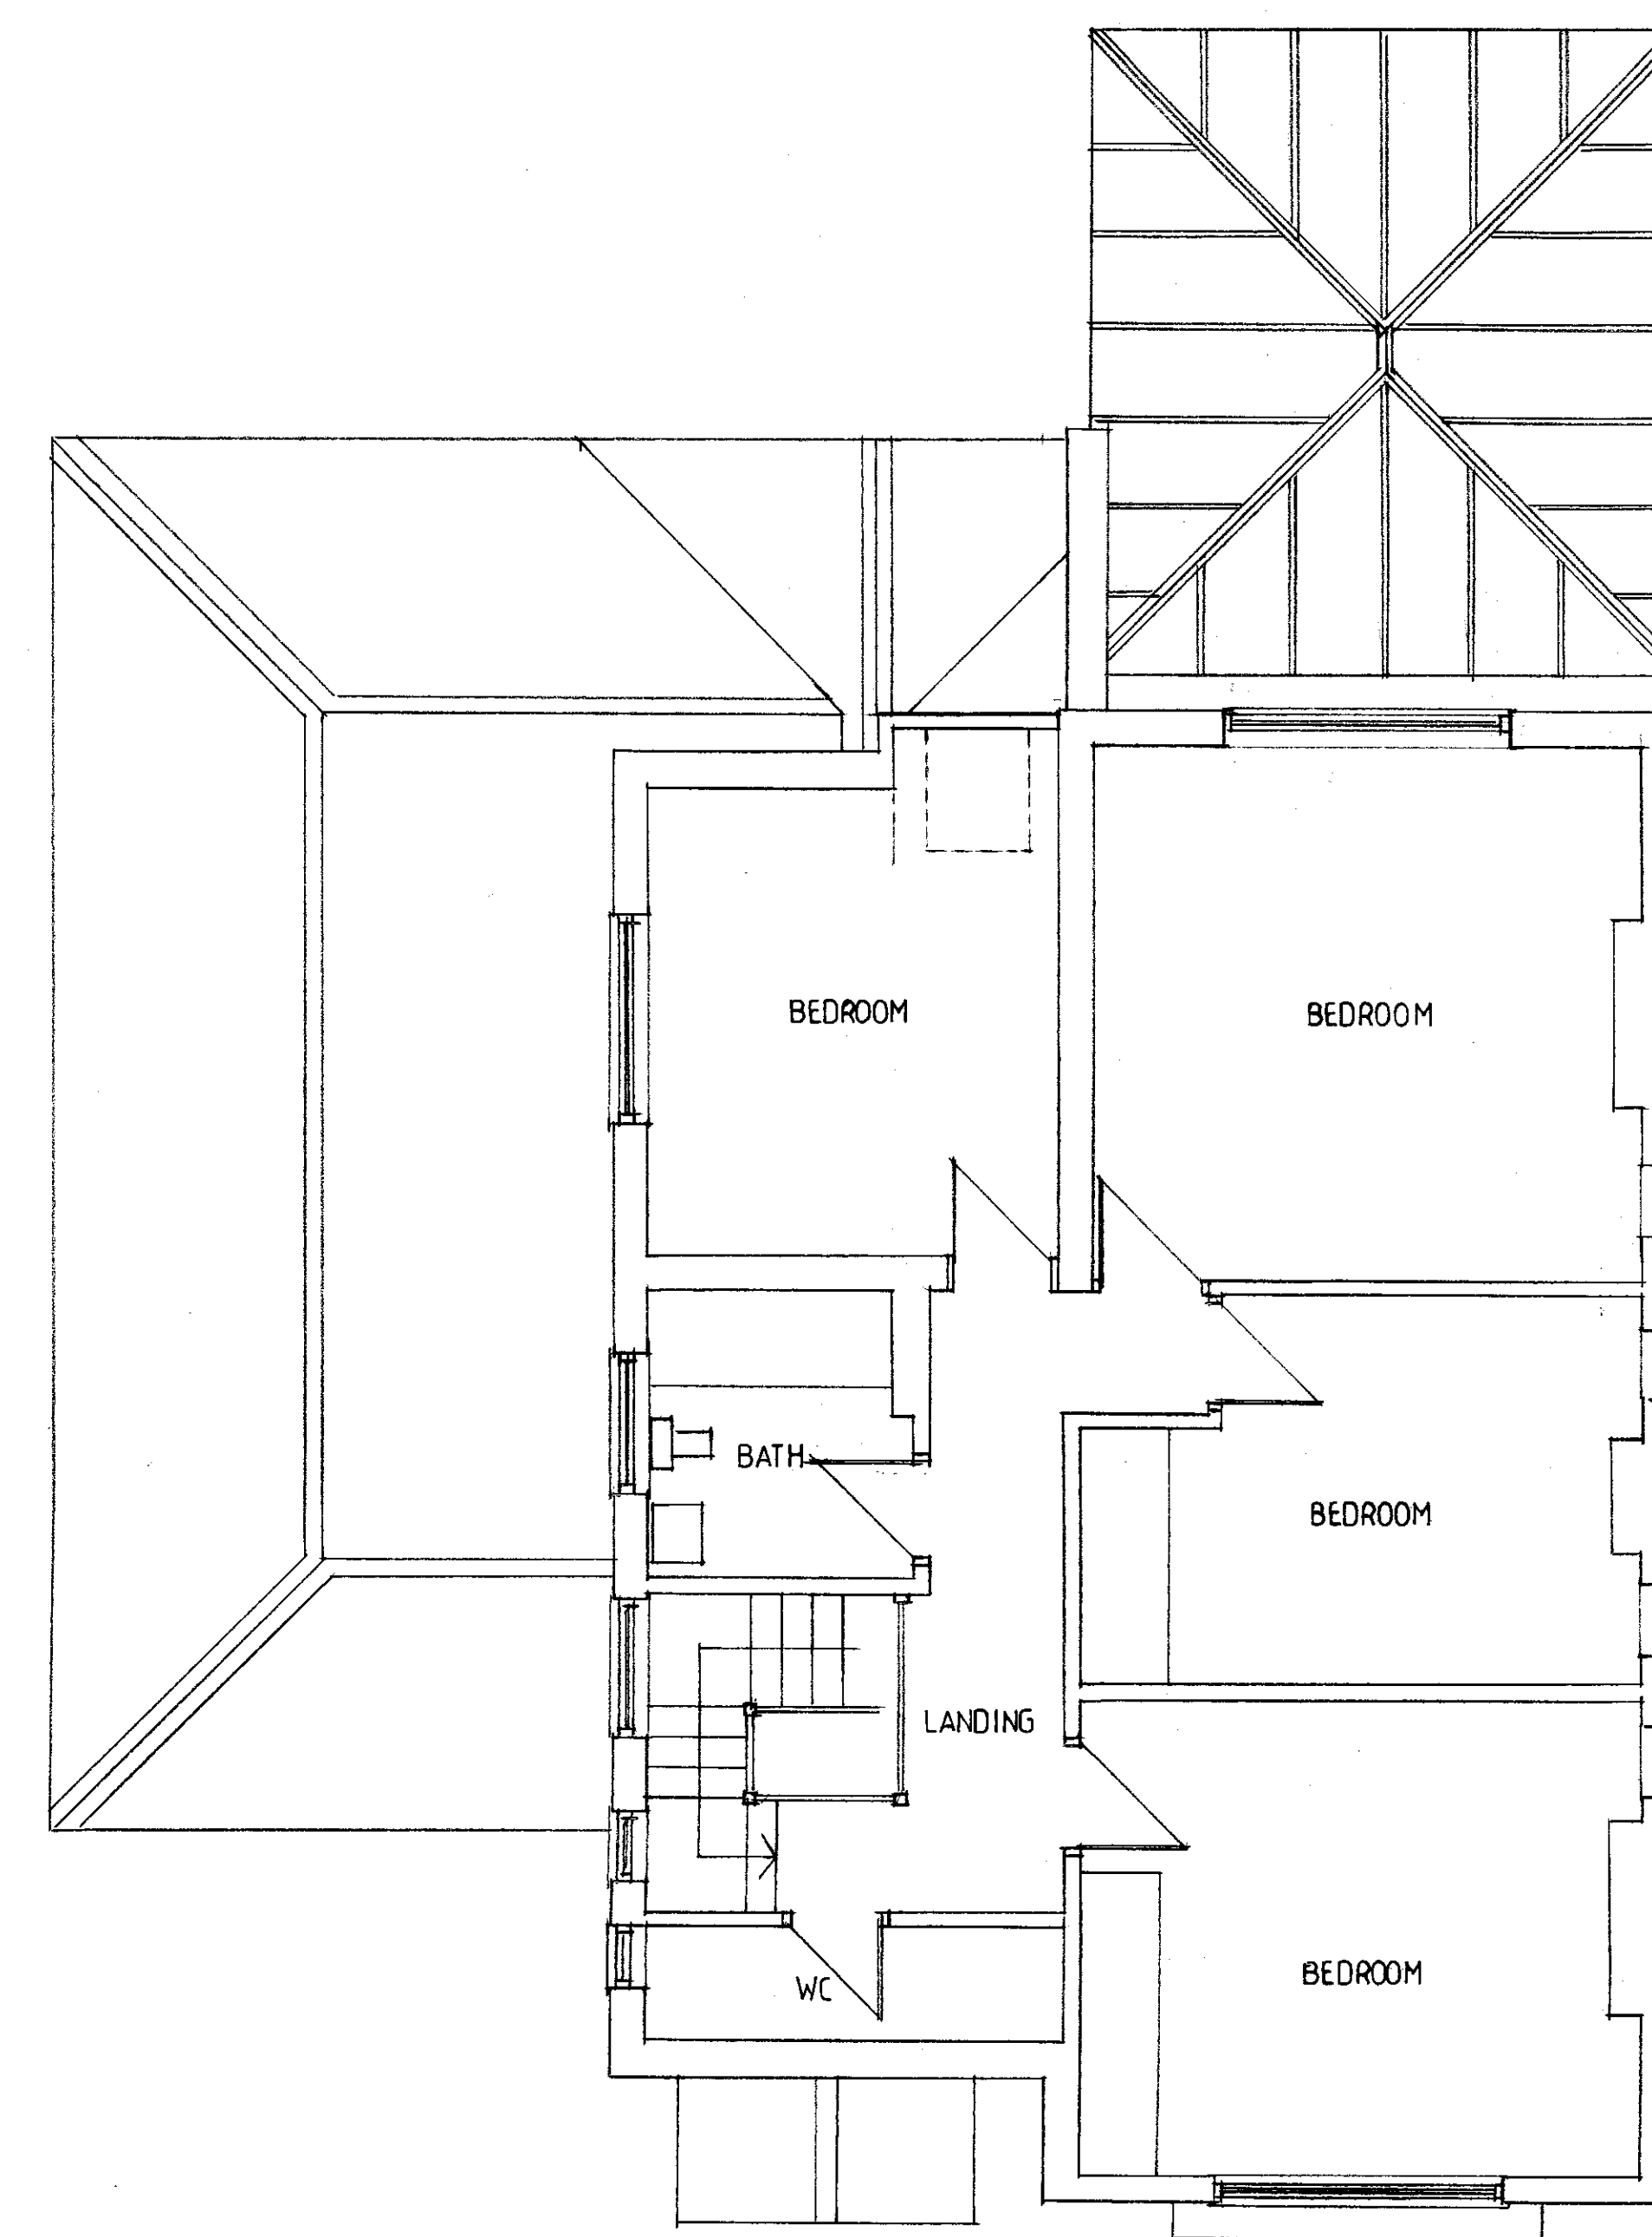

FIRST FLOOR PLAN



# homeplans

Church Gardens, Church Hill, Harefield, Middlesex UB9 6DU

T: 01895 822488  
E: patrick@homeplansharefield.com  
W: www.homeplansharefield.com



|                         |                              |                                                      |  |                     |
|-------------------------|------------------------------|------------------------------------------------------|--|---------------------|
| CLIENT: MR & MRS ANTONY |                              | TITLE: EXISTING BUILDING<br>FLOOR PLANS & ELEVATIONS |  | DRG NO:<br>2209   1 |
| DATE:<br>MAR. 2024      | SCALE:<br>1:50   1:100 AT A1 | DRAWN:<br>                                           |  |                     |