


REVISION:	DATE:	NOTE:
A	FEB 2024	Doors to family room




SIDE VIEW TO NO.27

REAR VIEW


SIDE VIEW TO NO.23

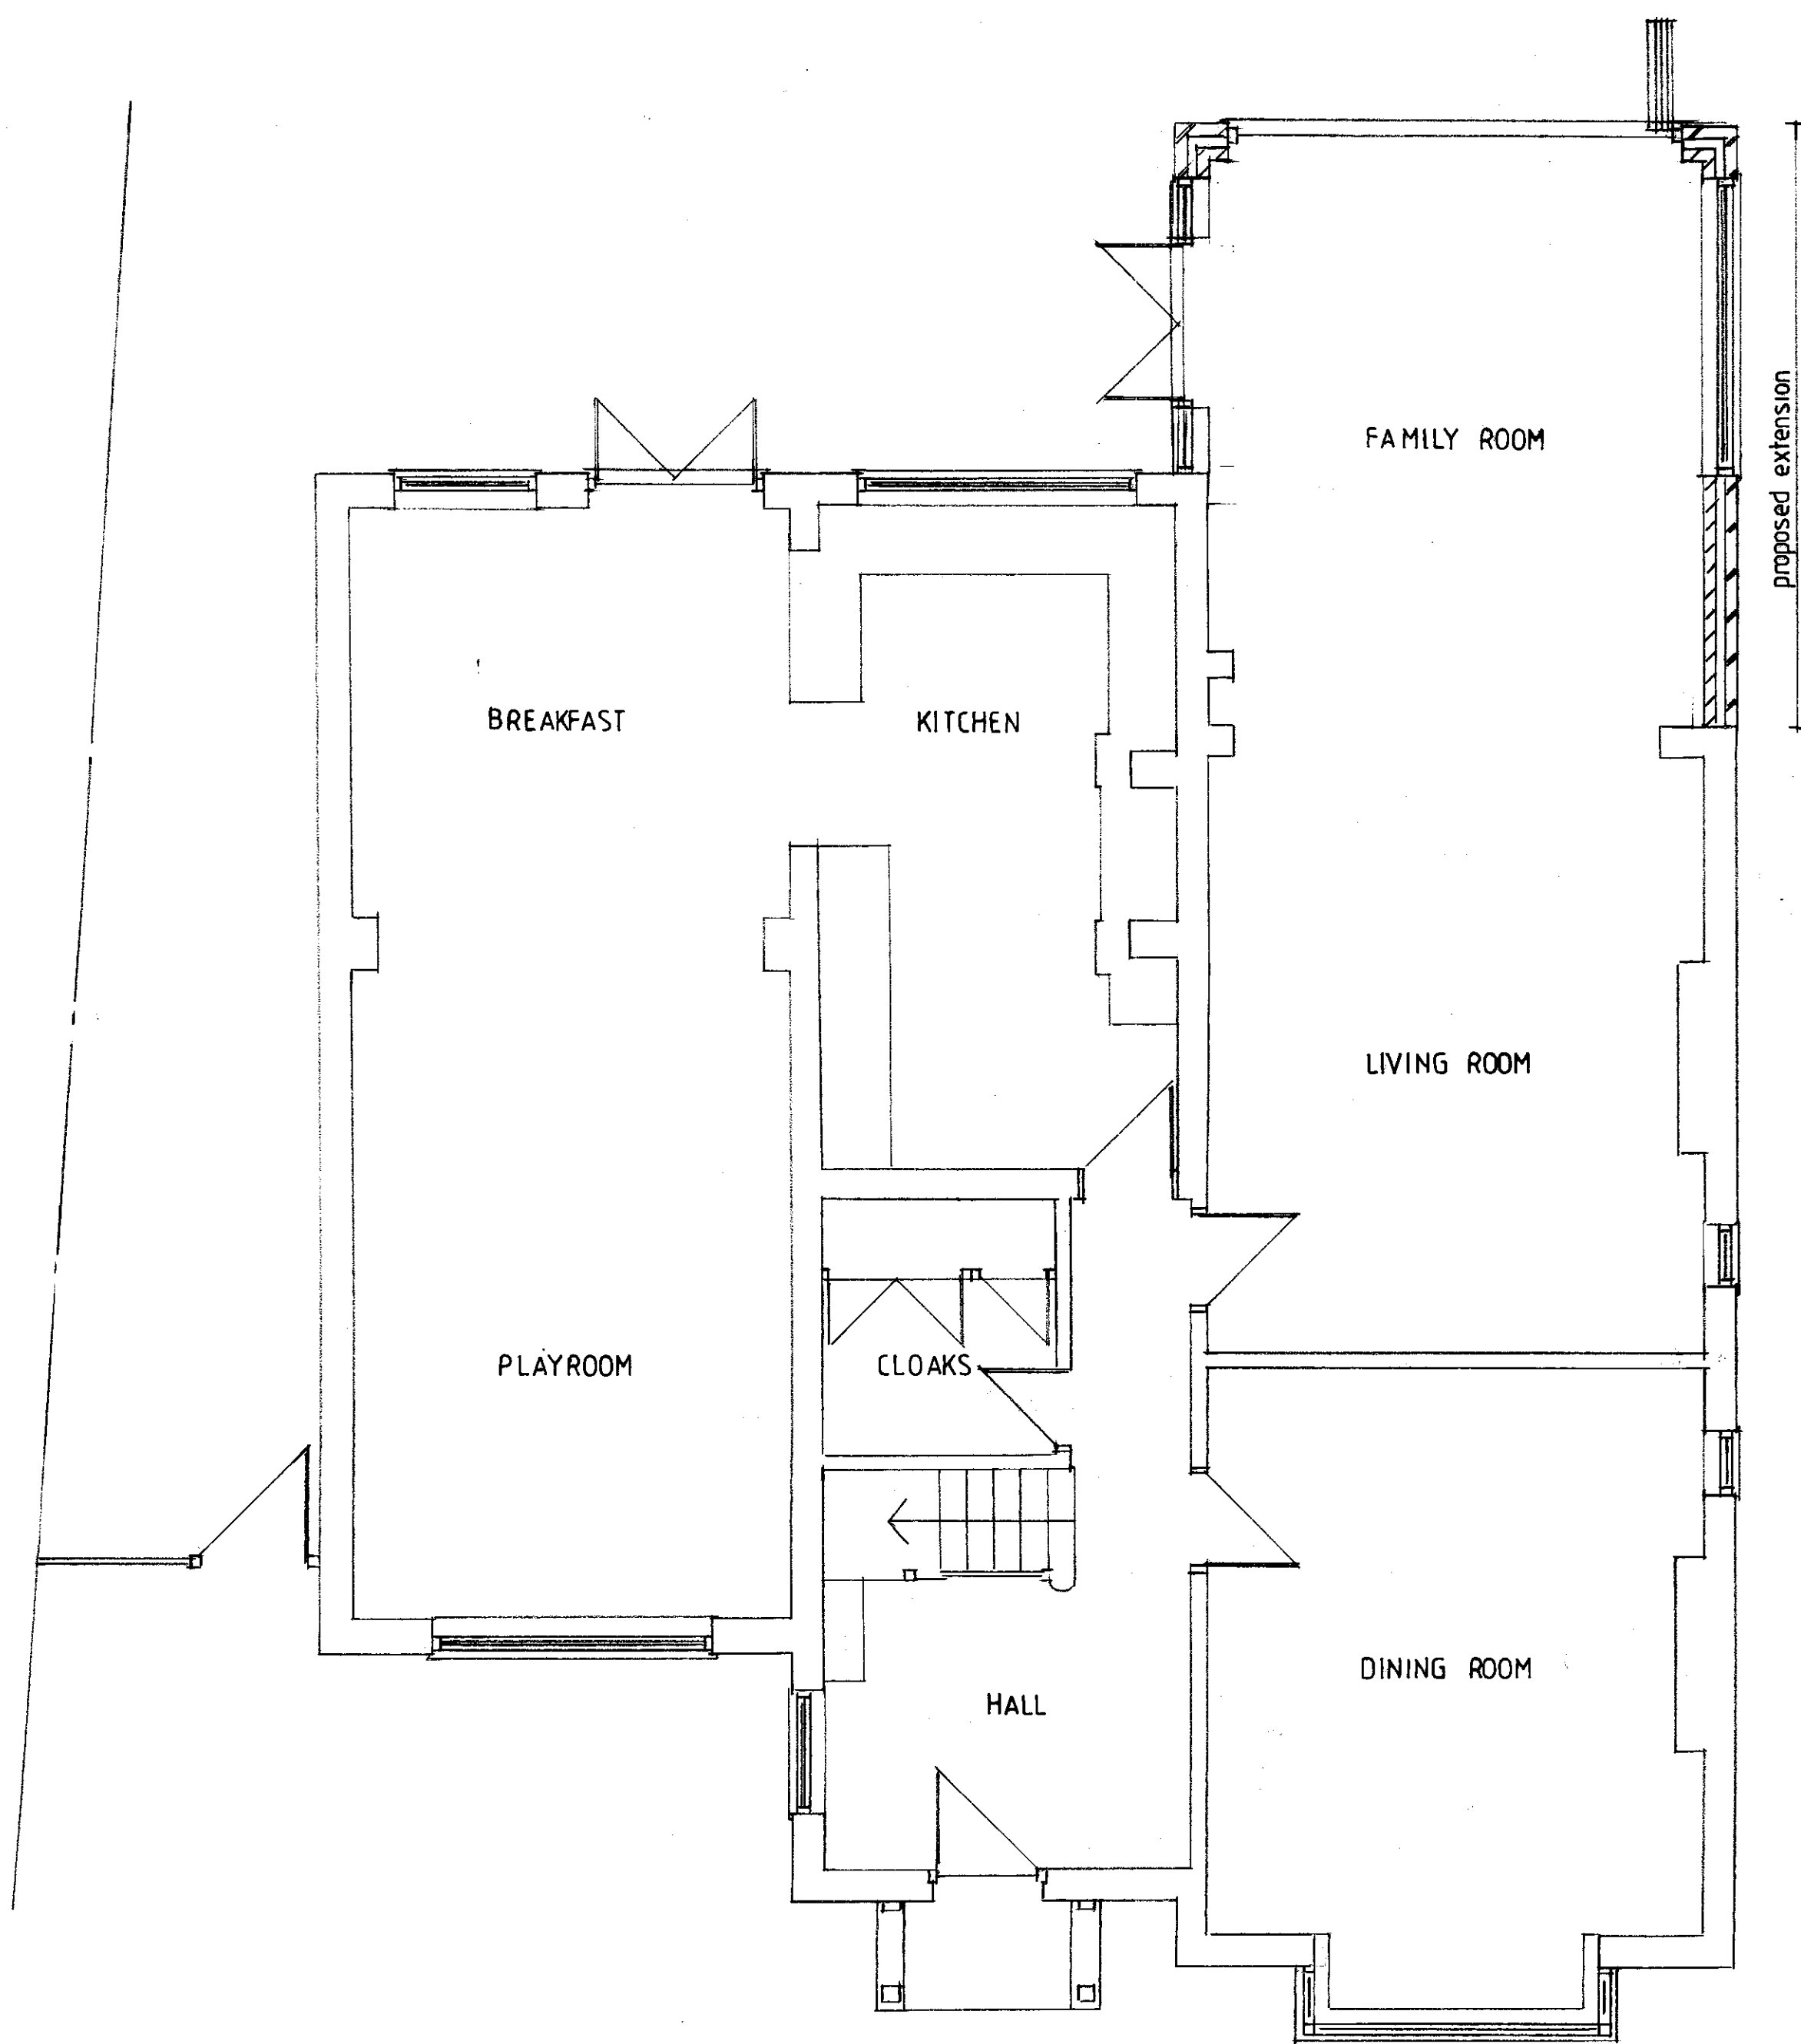

GROUND FLOOR PLAN

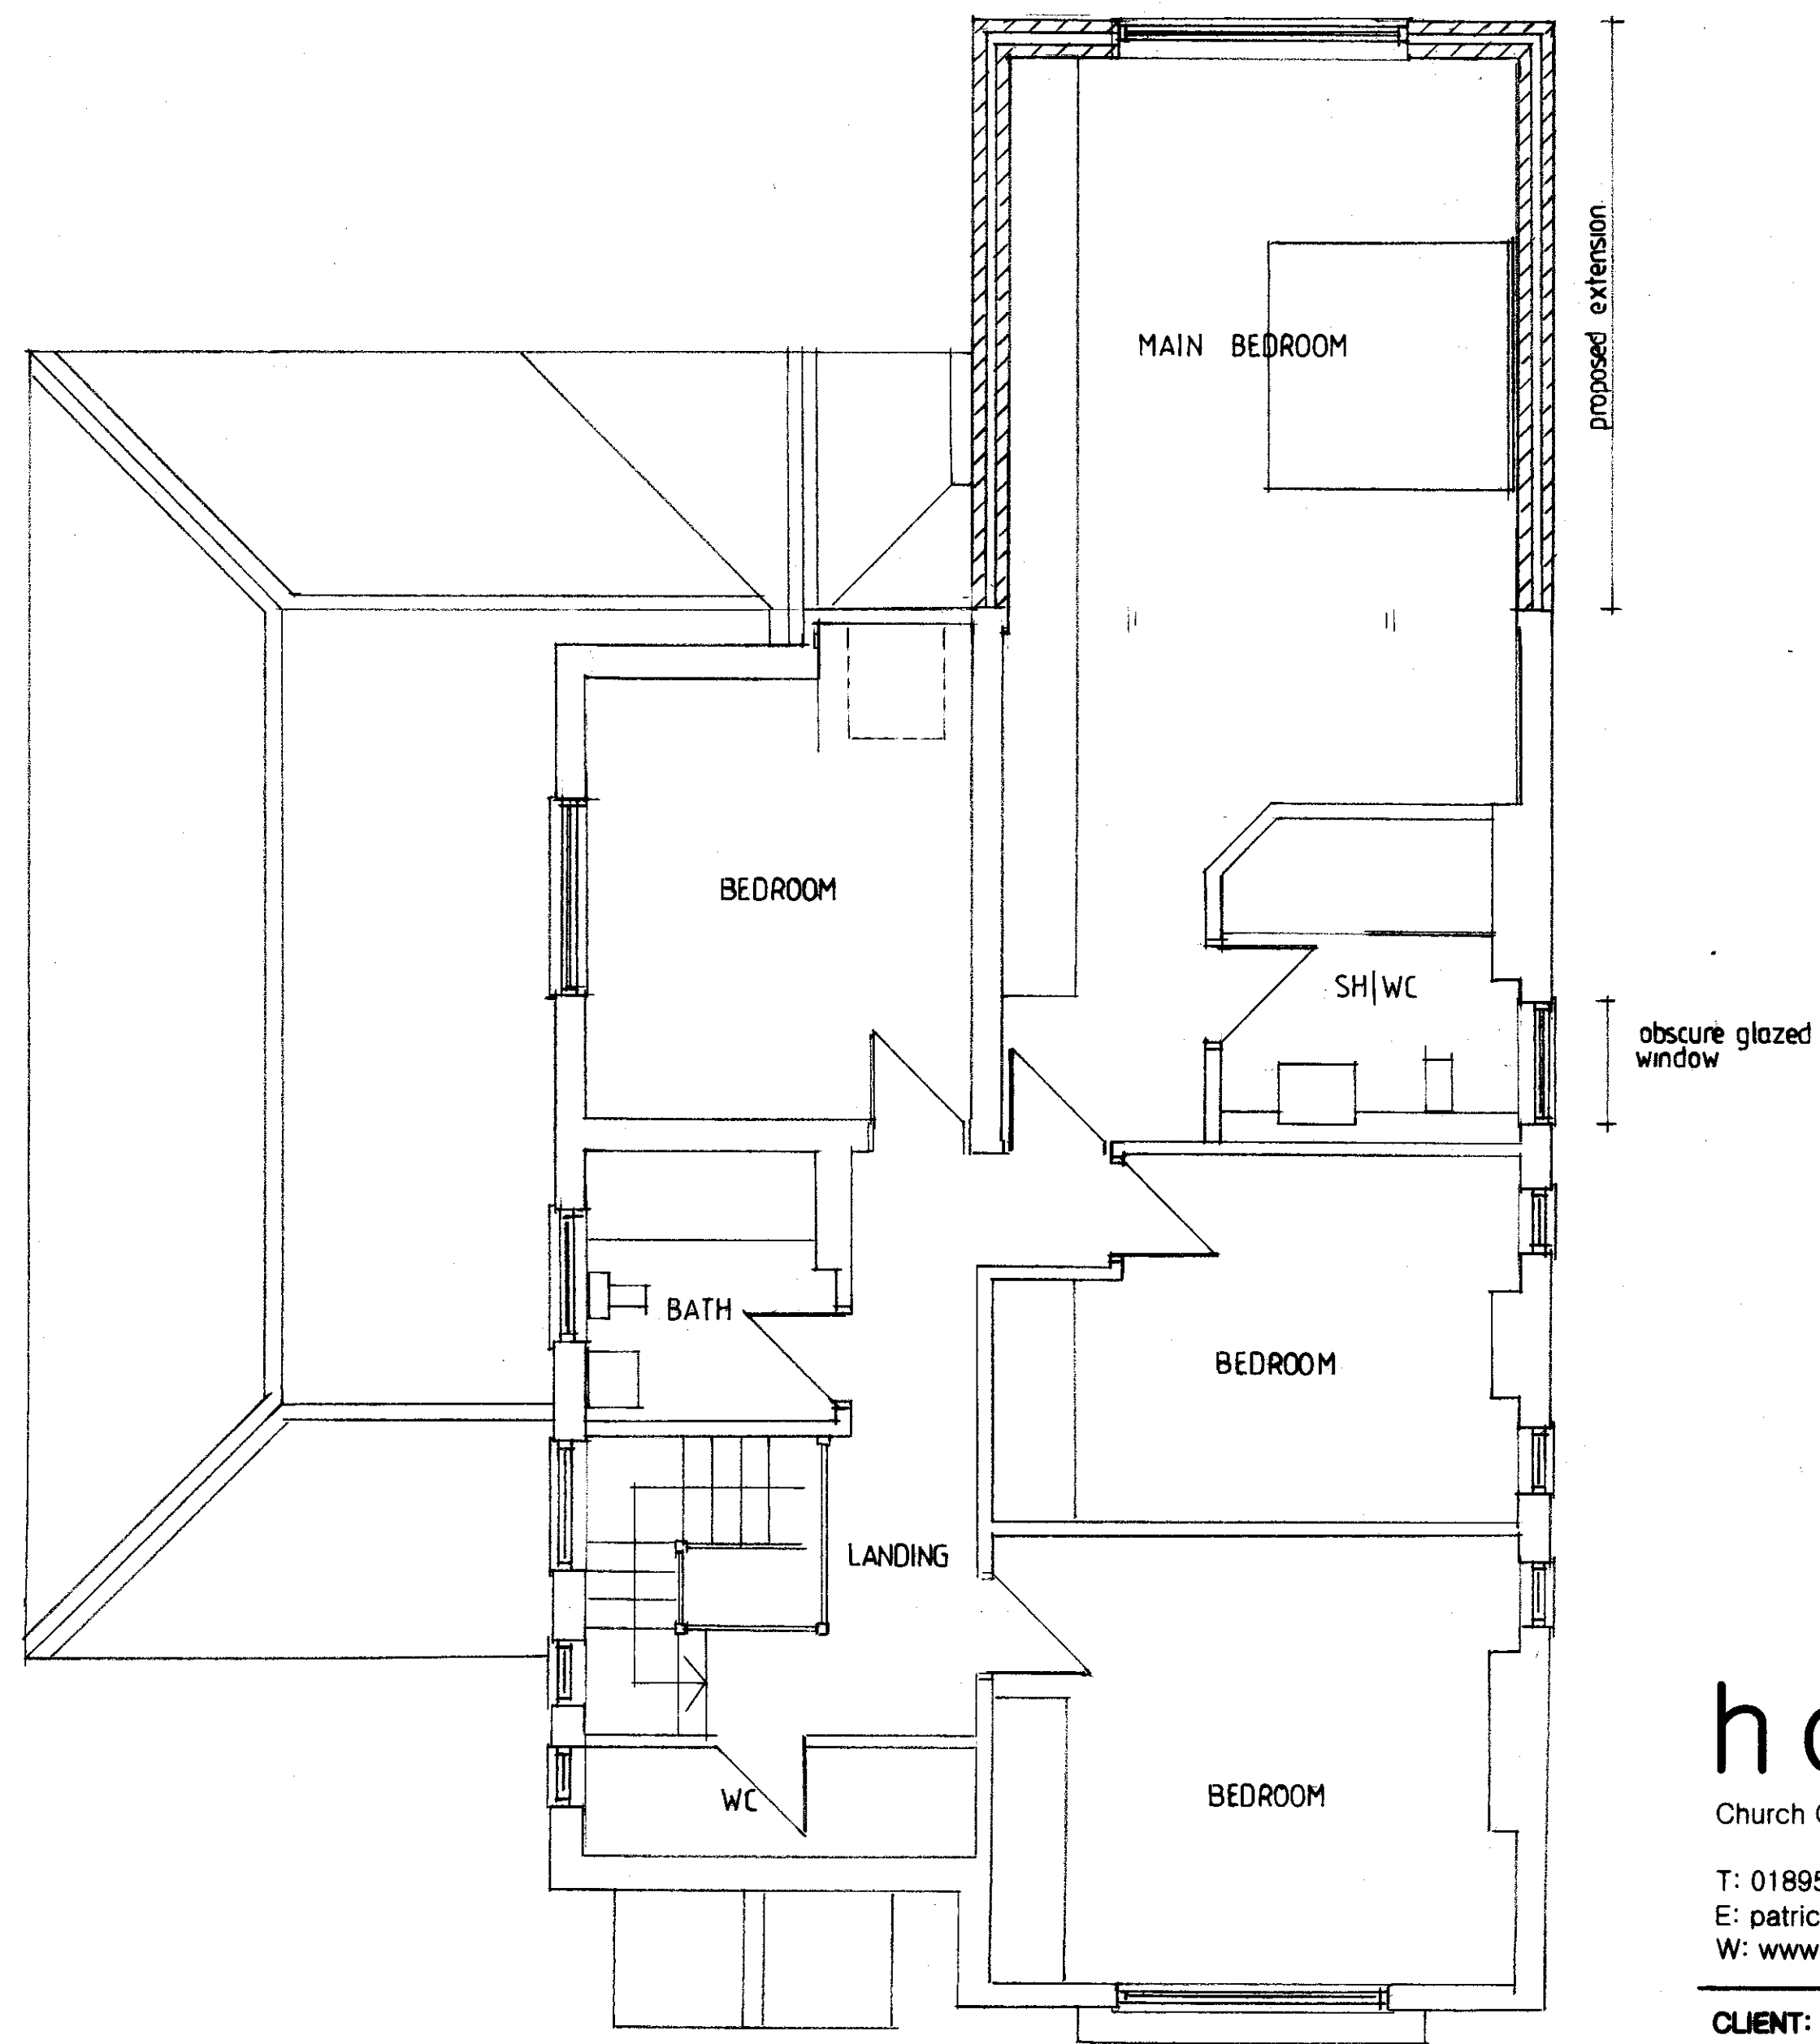

FIRST FLOOR PLAN

 

homeplans

Church Gardens, Church Hill, Harefield, Middlesex UB9 6DU

T: 01895 822488
E: patrick@homeplansharefield.com
W: www.homeplansharefield.com



CLIENT: MR & MRS ANTONY

PROJECT: 25 MANOR ROAD
RUISLIP

TITLE: DESIGN PROPOSAL - REAR EXTENSION
FLOOR PLANS & ELEVATIONS

DWG NO:
220912

DATE:
FEB 2024

SCALE:
1:50 | 1:100 AT A1

DRAWN:

A