


SITE PLAN 1:200

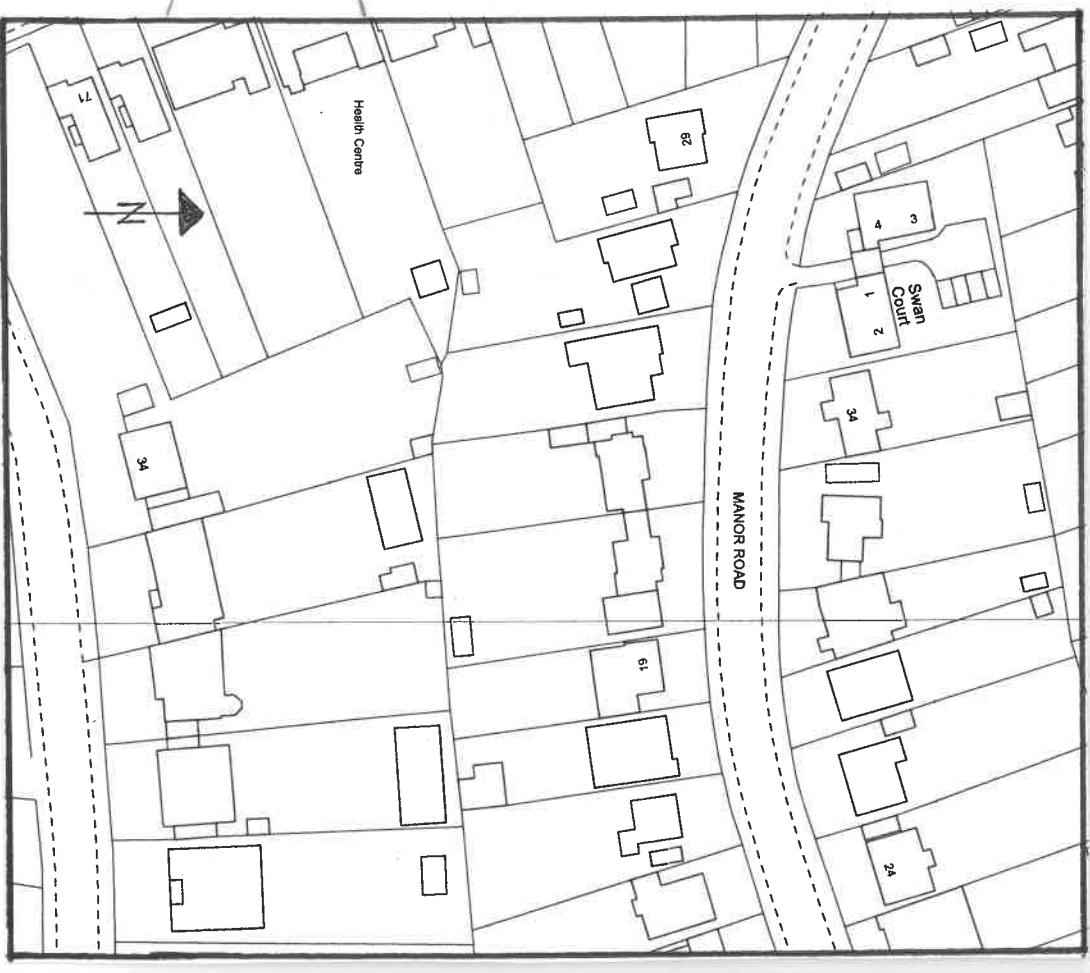

garden

proposed
extension

25

car
parking

45° LIGHT LINE

KITCHEN
WINDOW

21

MANOR ROAD

homeplans

Church Gardens, Church Hill, Harefield, Middlessex UB9 6DU

T: 01835 622488

E: patrick@homeplansharefield.com

W: www.homeplansharefield.com



P J McHugh RIBA
7632833

CLIENT: MR & MRS ANTONY

PROJECT: 25 MANOR ROAD
RUISLIP

TITLE: DESIGN PROPOSAL • REAR EXTENSION

DATE: FEB 2024 SCALE: 1:200 AT A3 DRAWN:  DRG NO: 220913