

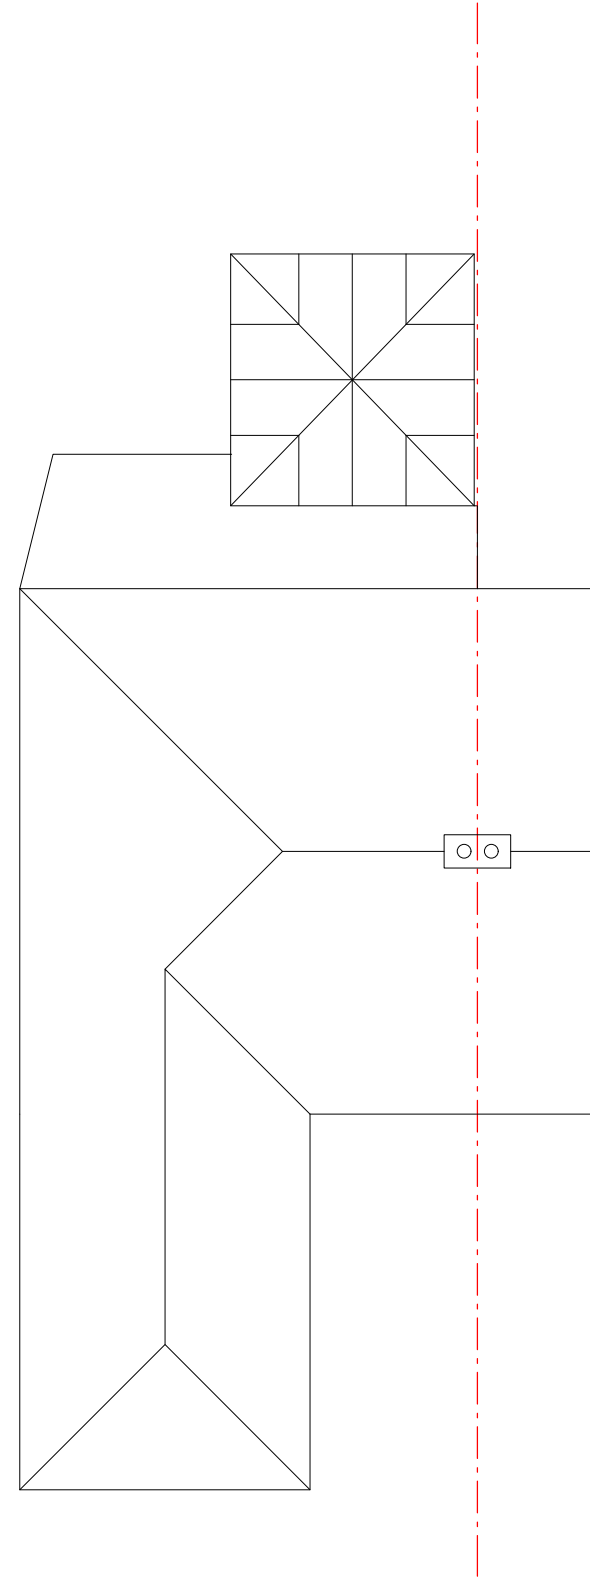
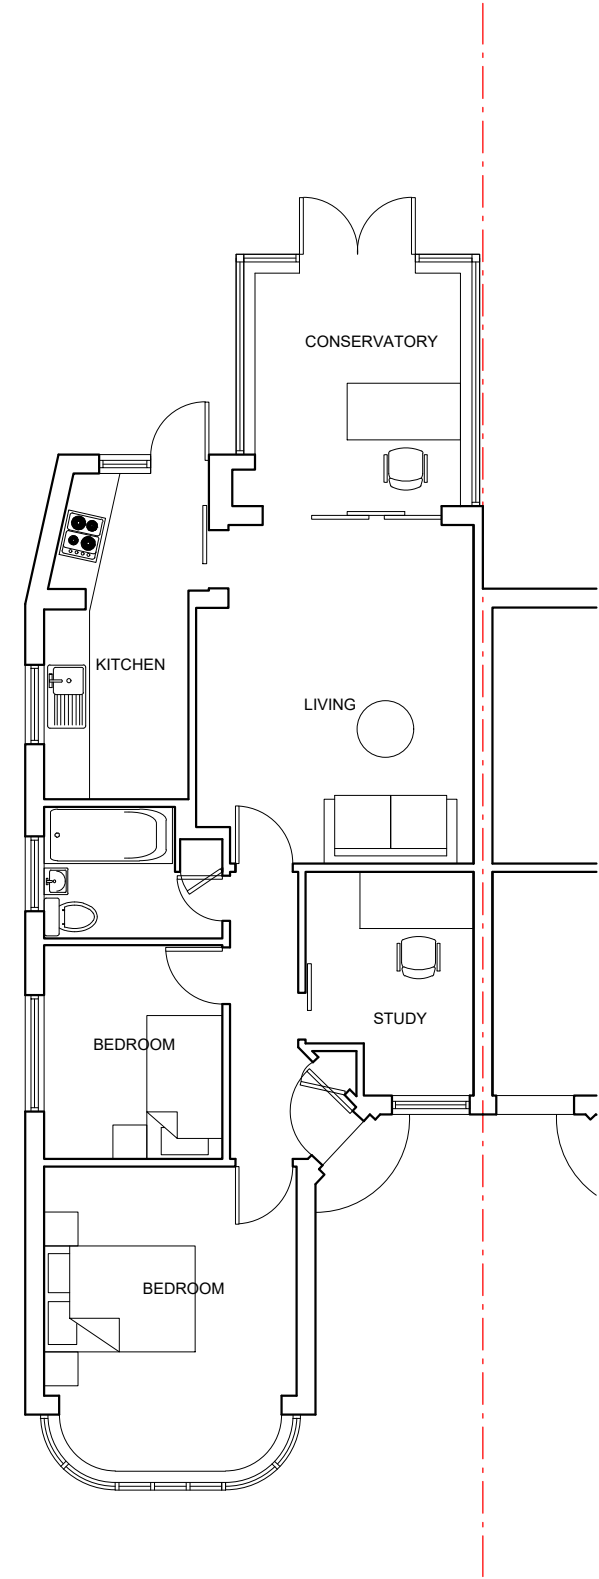
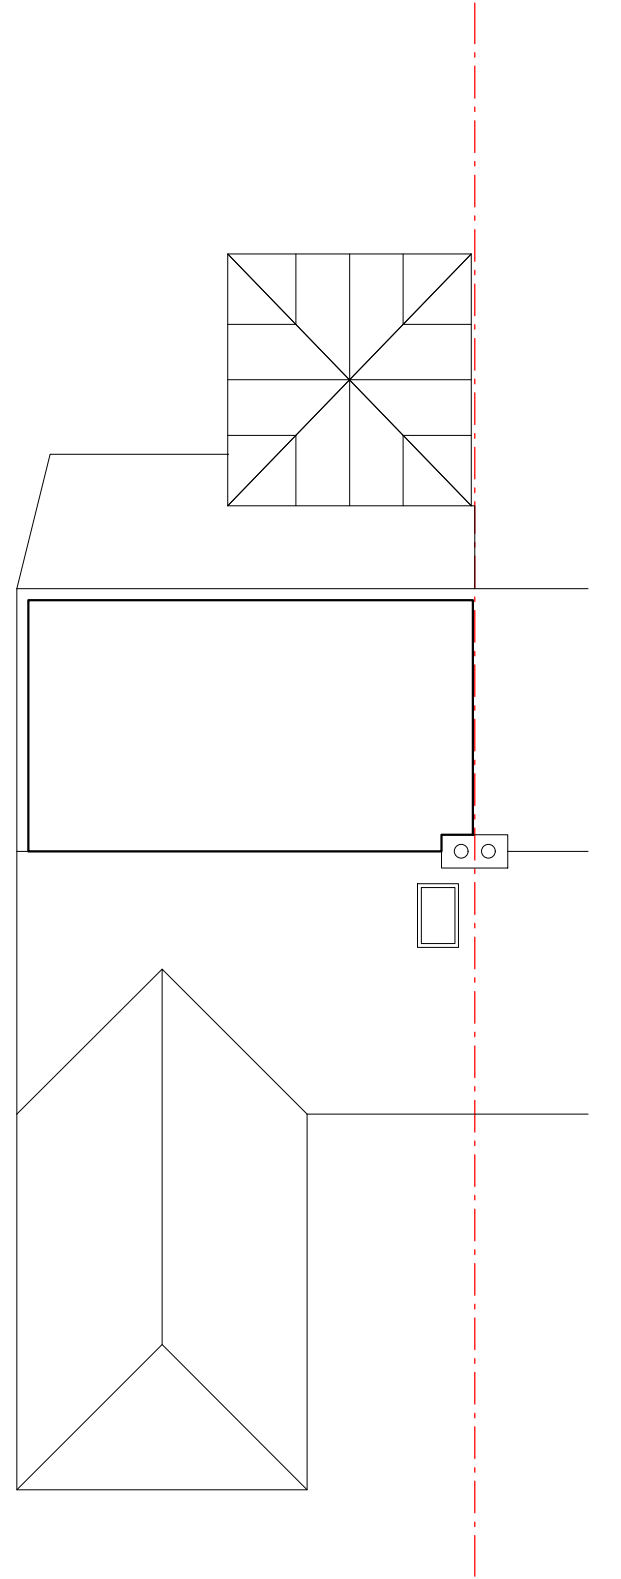


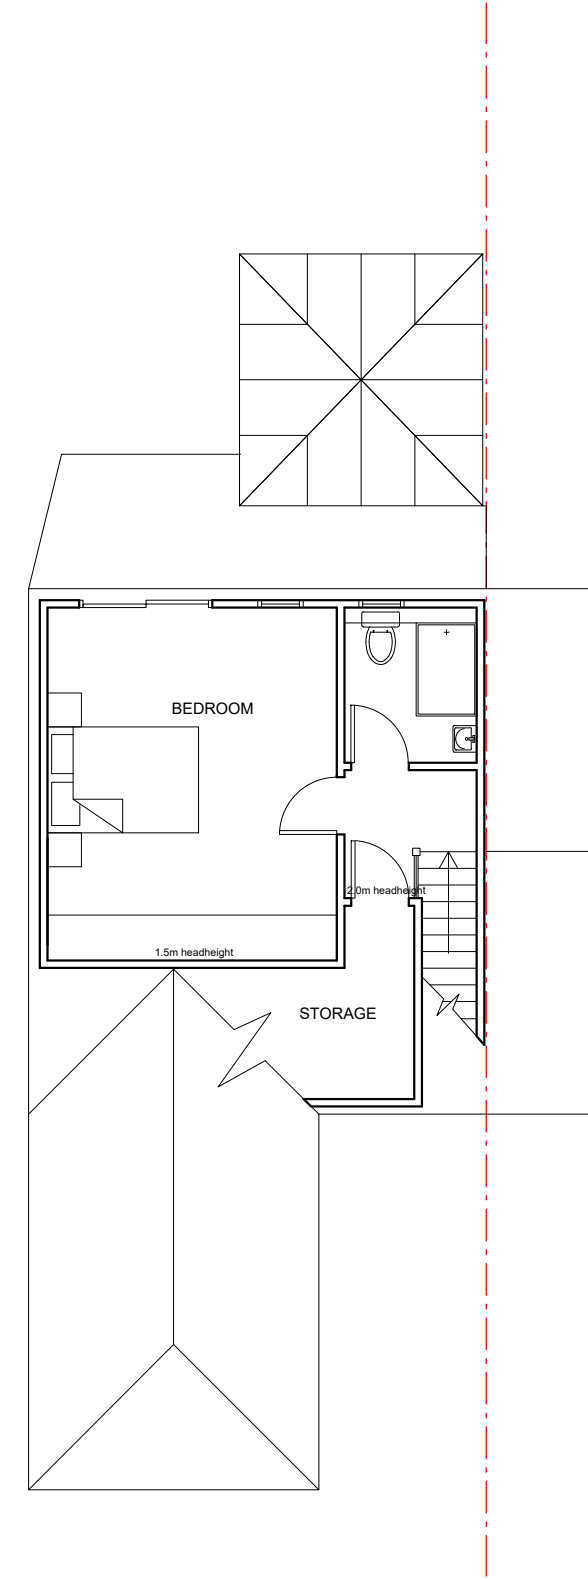

Ground Floor Plan

Roof Plan

EXISTING FLOOR PLANS

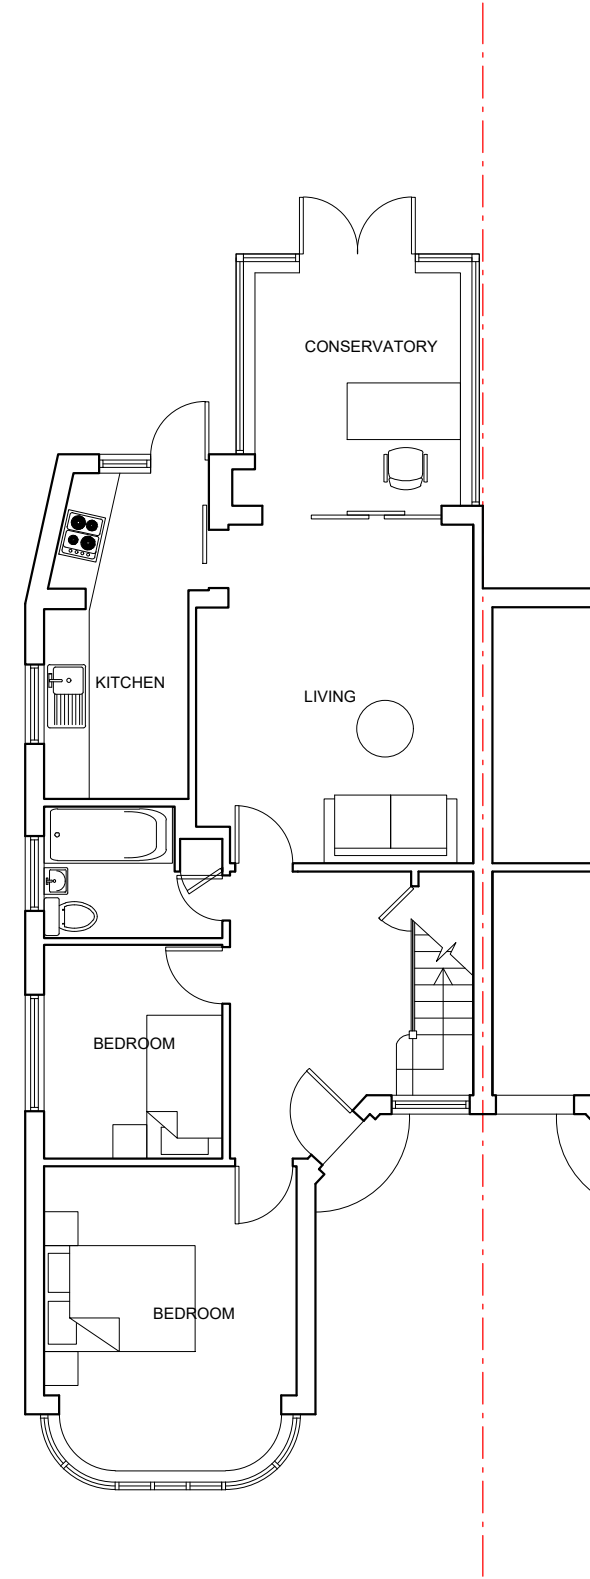


Ground Floor Plan

Loft Floor Plan

Roof Plan

PROPOSED FLOOR PLANS

54 Greencroft Avenue, Ruislip HA4 9JJ

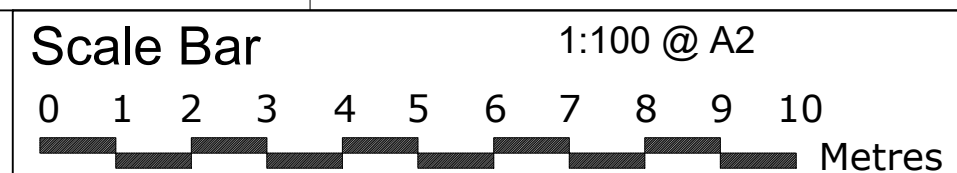

THE GILLETT MACLEOD PARTNERSHIP
Chartered Architects & Town Planning Consultants
1 High Road Old Eastcote Pinner Middlesex HA5 2EW tel. 0208 868 1333

Drg. No. 25/3660/03
Scale 1:100
Date 04/02/25
Drawn by KH

REVISION	
©	drawer