



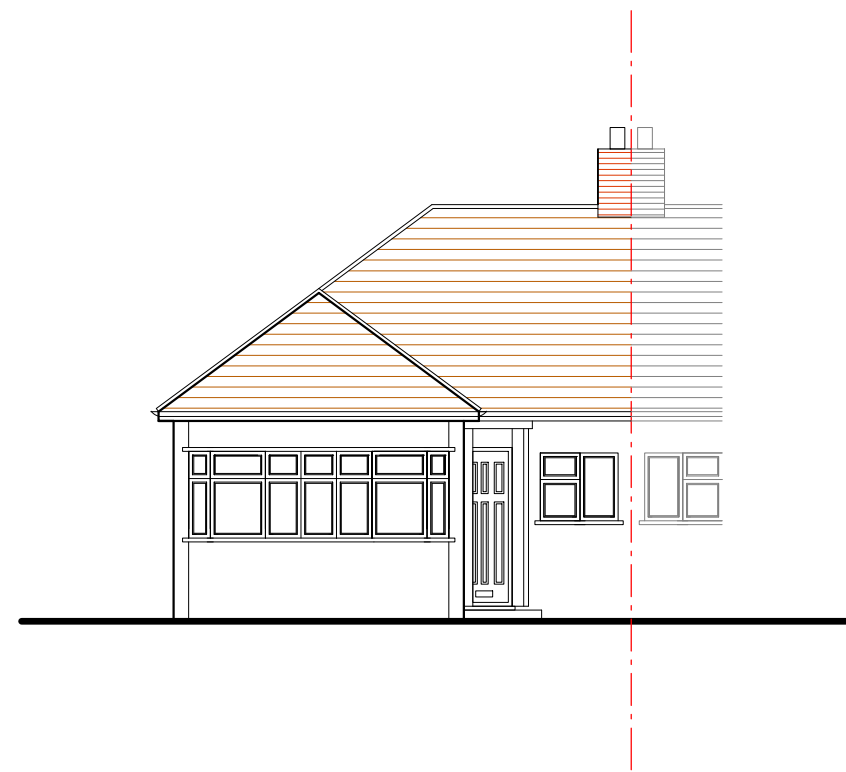


East Elevation



South Elevation

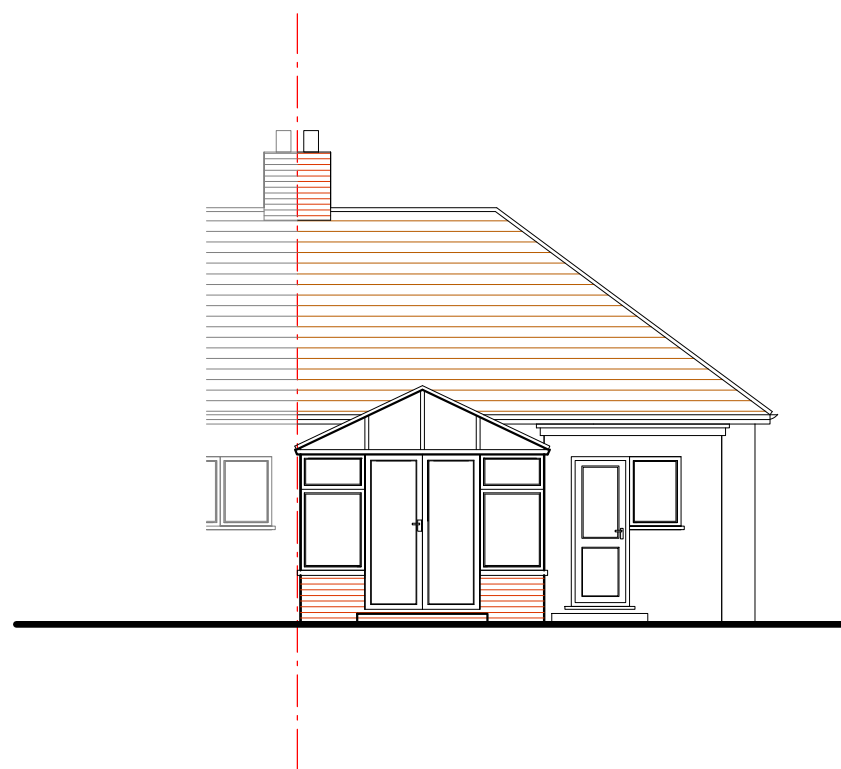


West Elevation

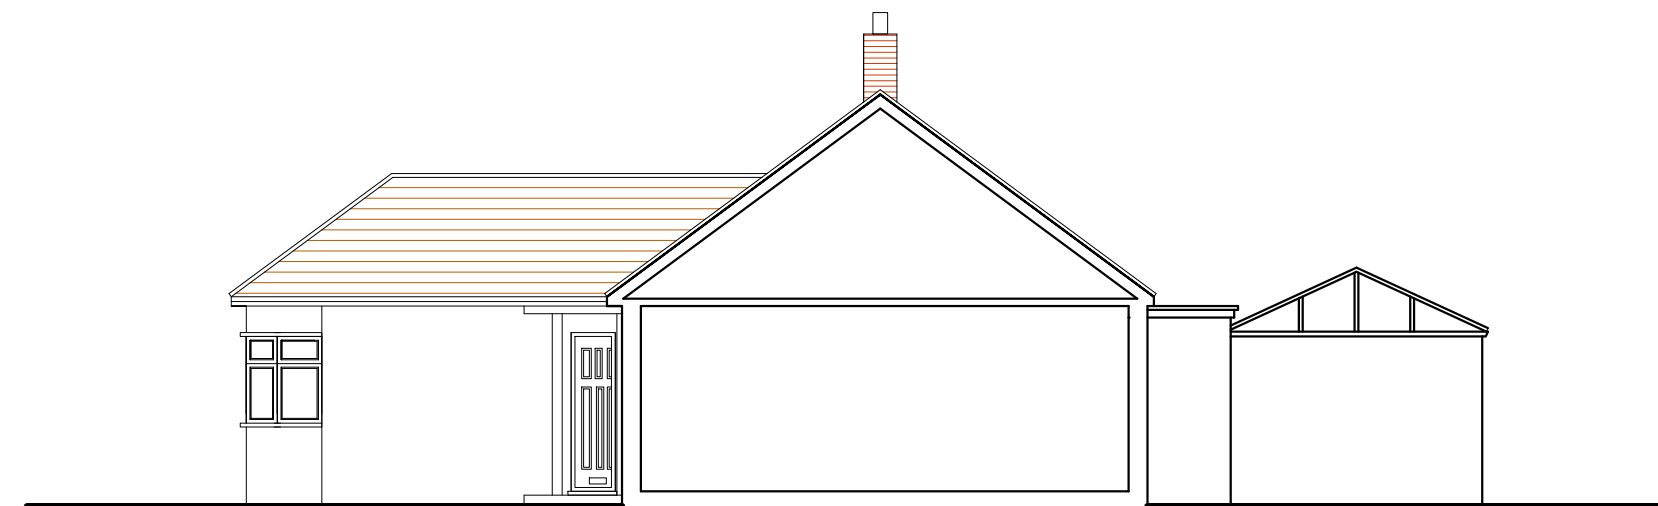

North Elevation

EXISTING ELEVATIONS

54 Greencroft Avenue, Ruislip HA4 9JJ

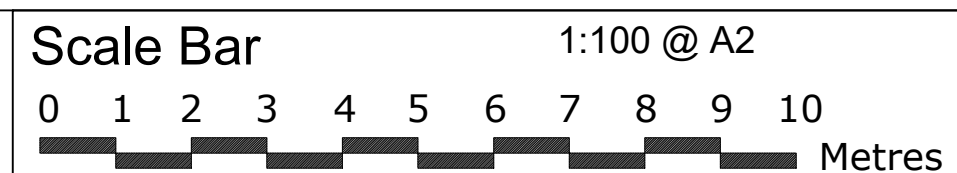

THE GILLETT MACLEOD PARTNERSHIP
Chartered Architects & Town Planning Consultants
1 High Road Old Eastcote Pinner Middlesex HA5 2EW tel. 0208 868 1333

Drg. No. 25/3660/04
Scale 1:100
Date 04/02/25
Drawn by KH

REVISION
C drawer