


0 1 2 3 4 5 6 7 8 9 10
Metres

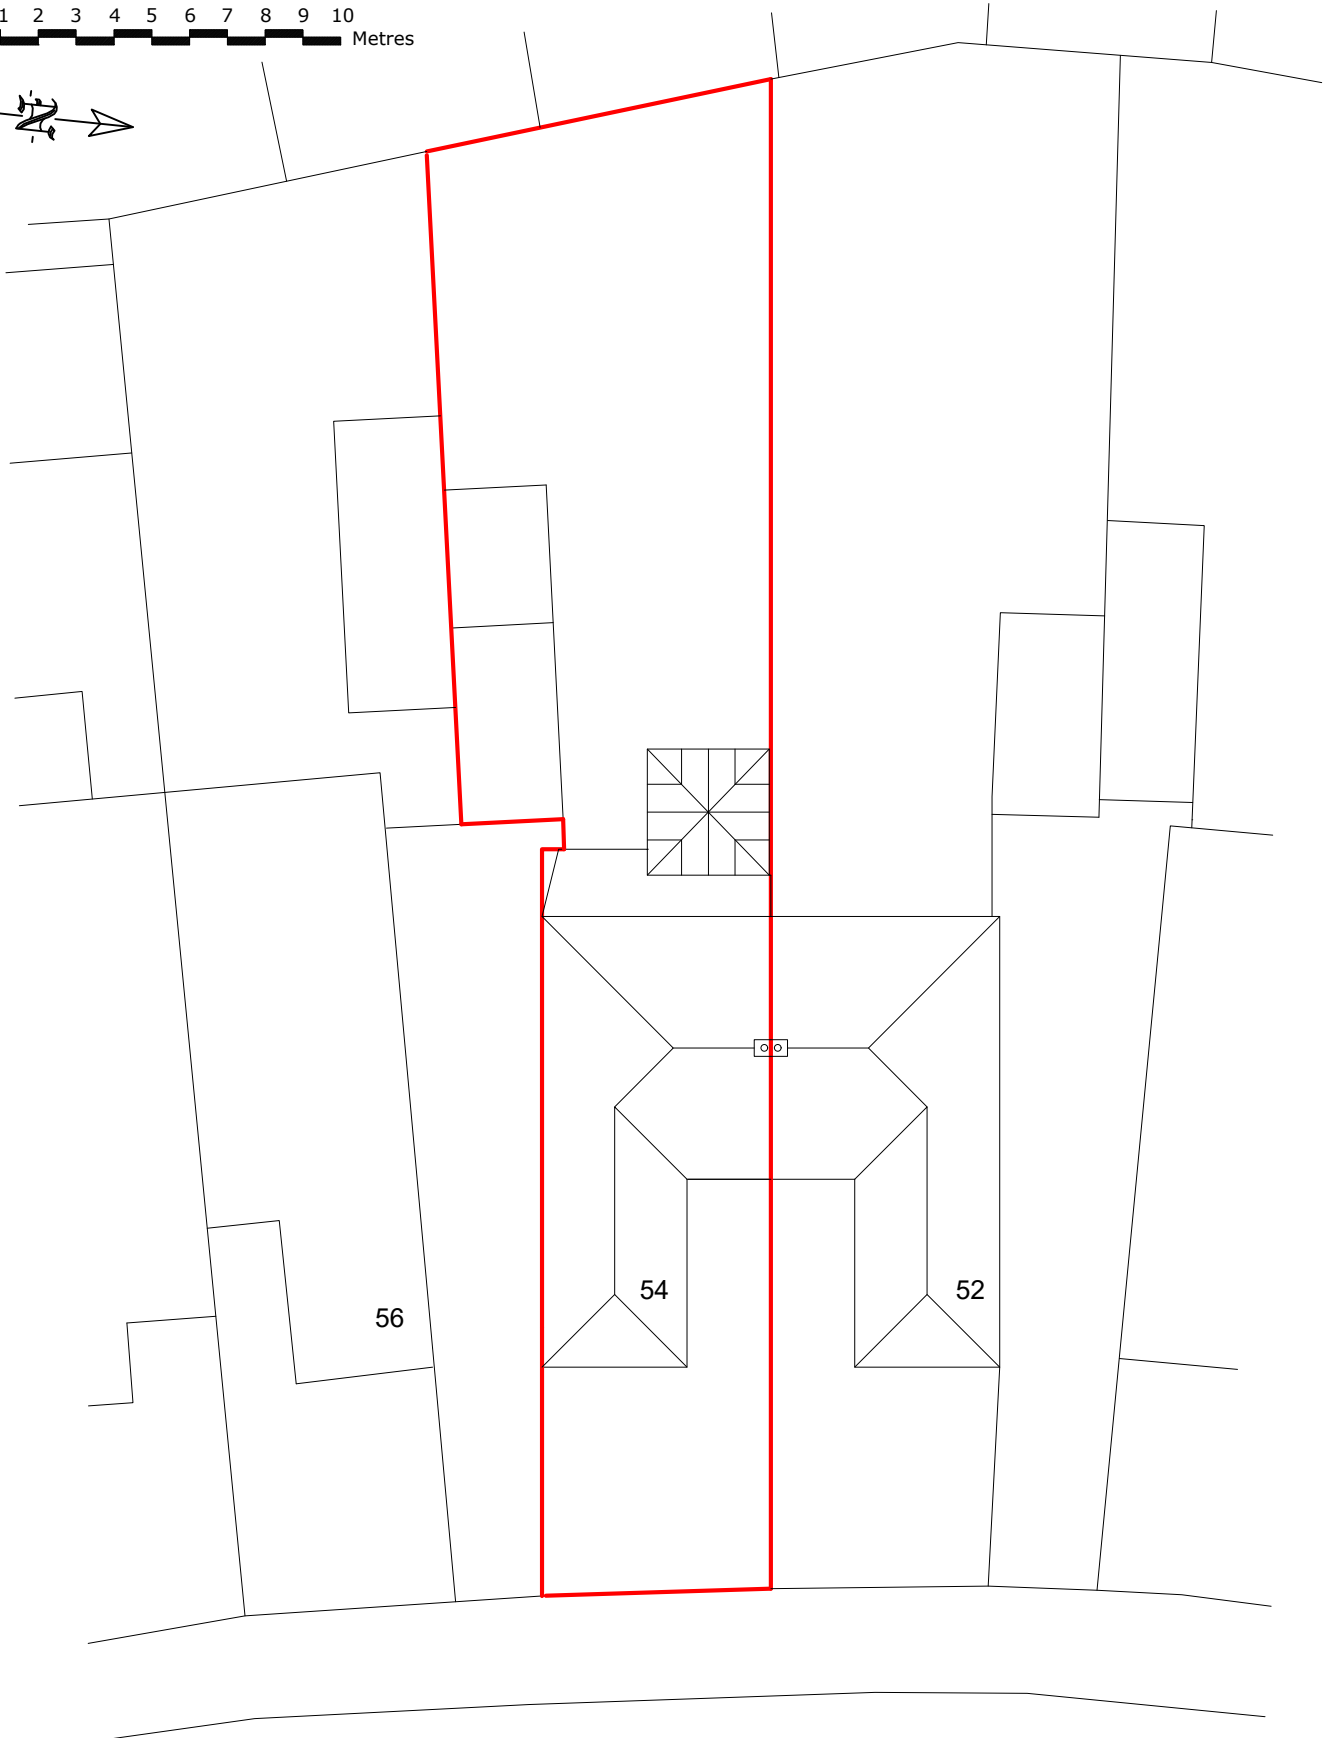

54 Greencroft Avenue, Ruislip HA4 9JJ

EXISTING SITE PLAN



THE GILLETT MACLEOD PARTNERSHIP
Chartered Architects & Town Planning Consultants
1 High Road Old Eastcote Pinner Middlesex HA5 2EW tel. 0208 868 1333

1:200@
A4

Drg. No. 12/2560/01
Scale 1:200
Date 04/02/25
Drawn by KH

REVISION

(C) drawer