



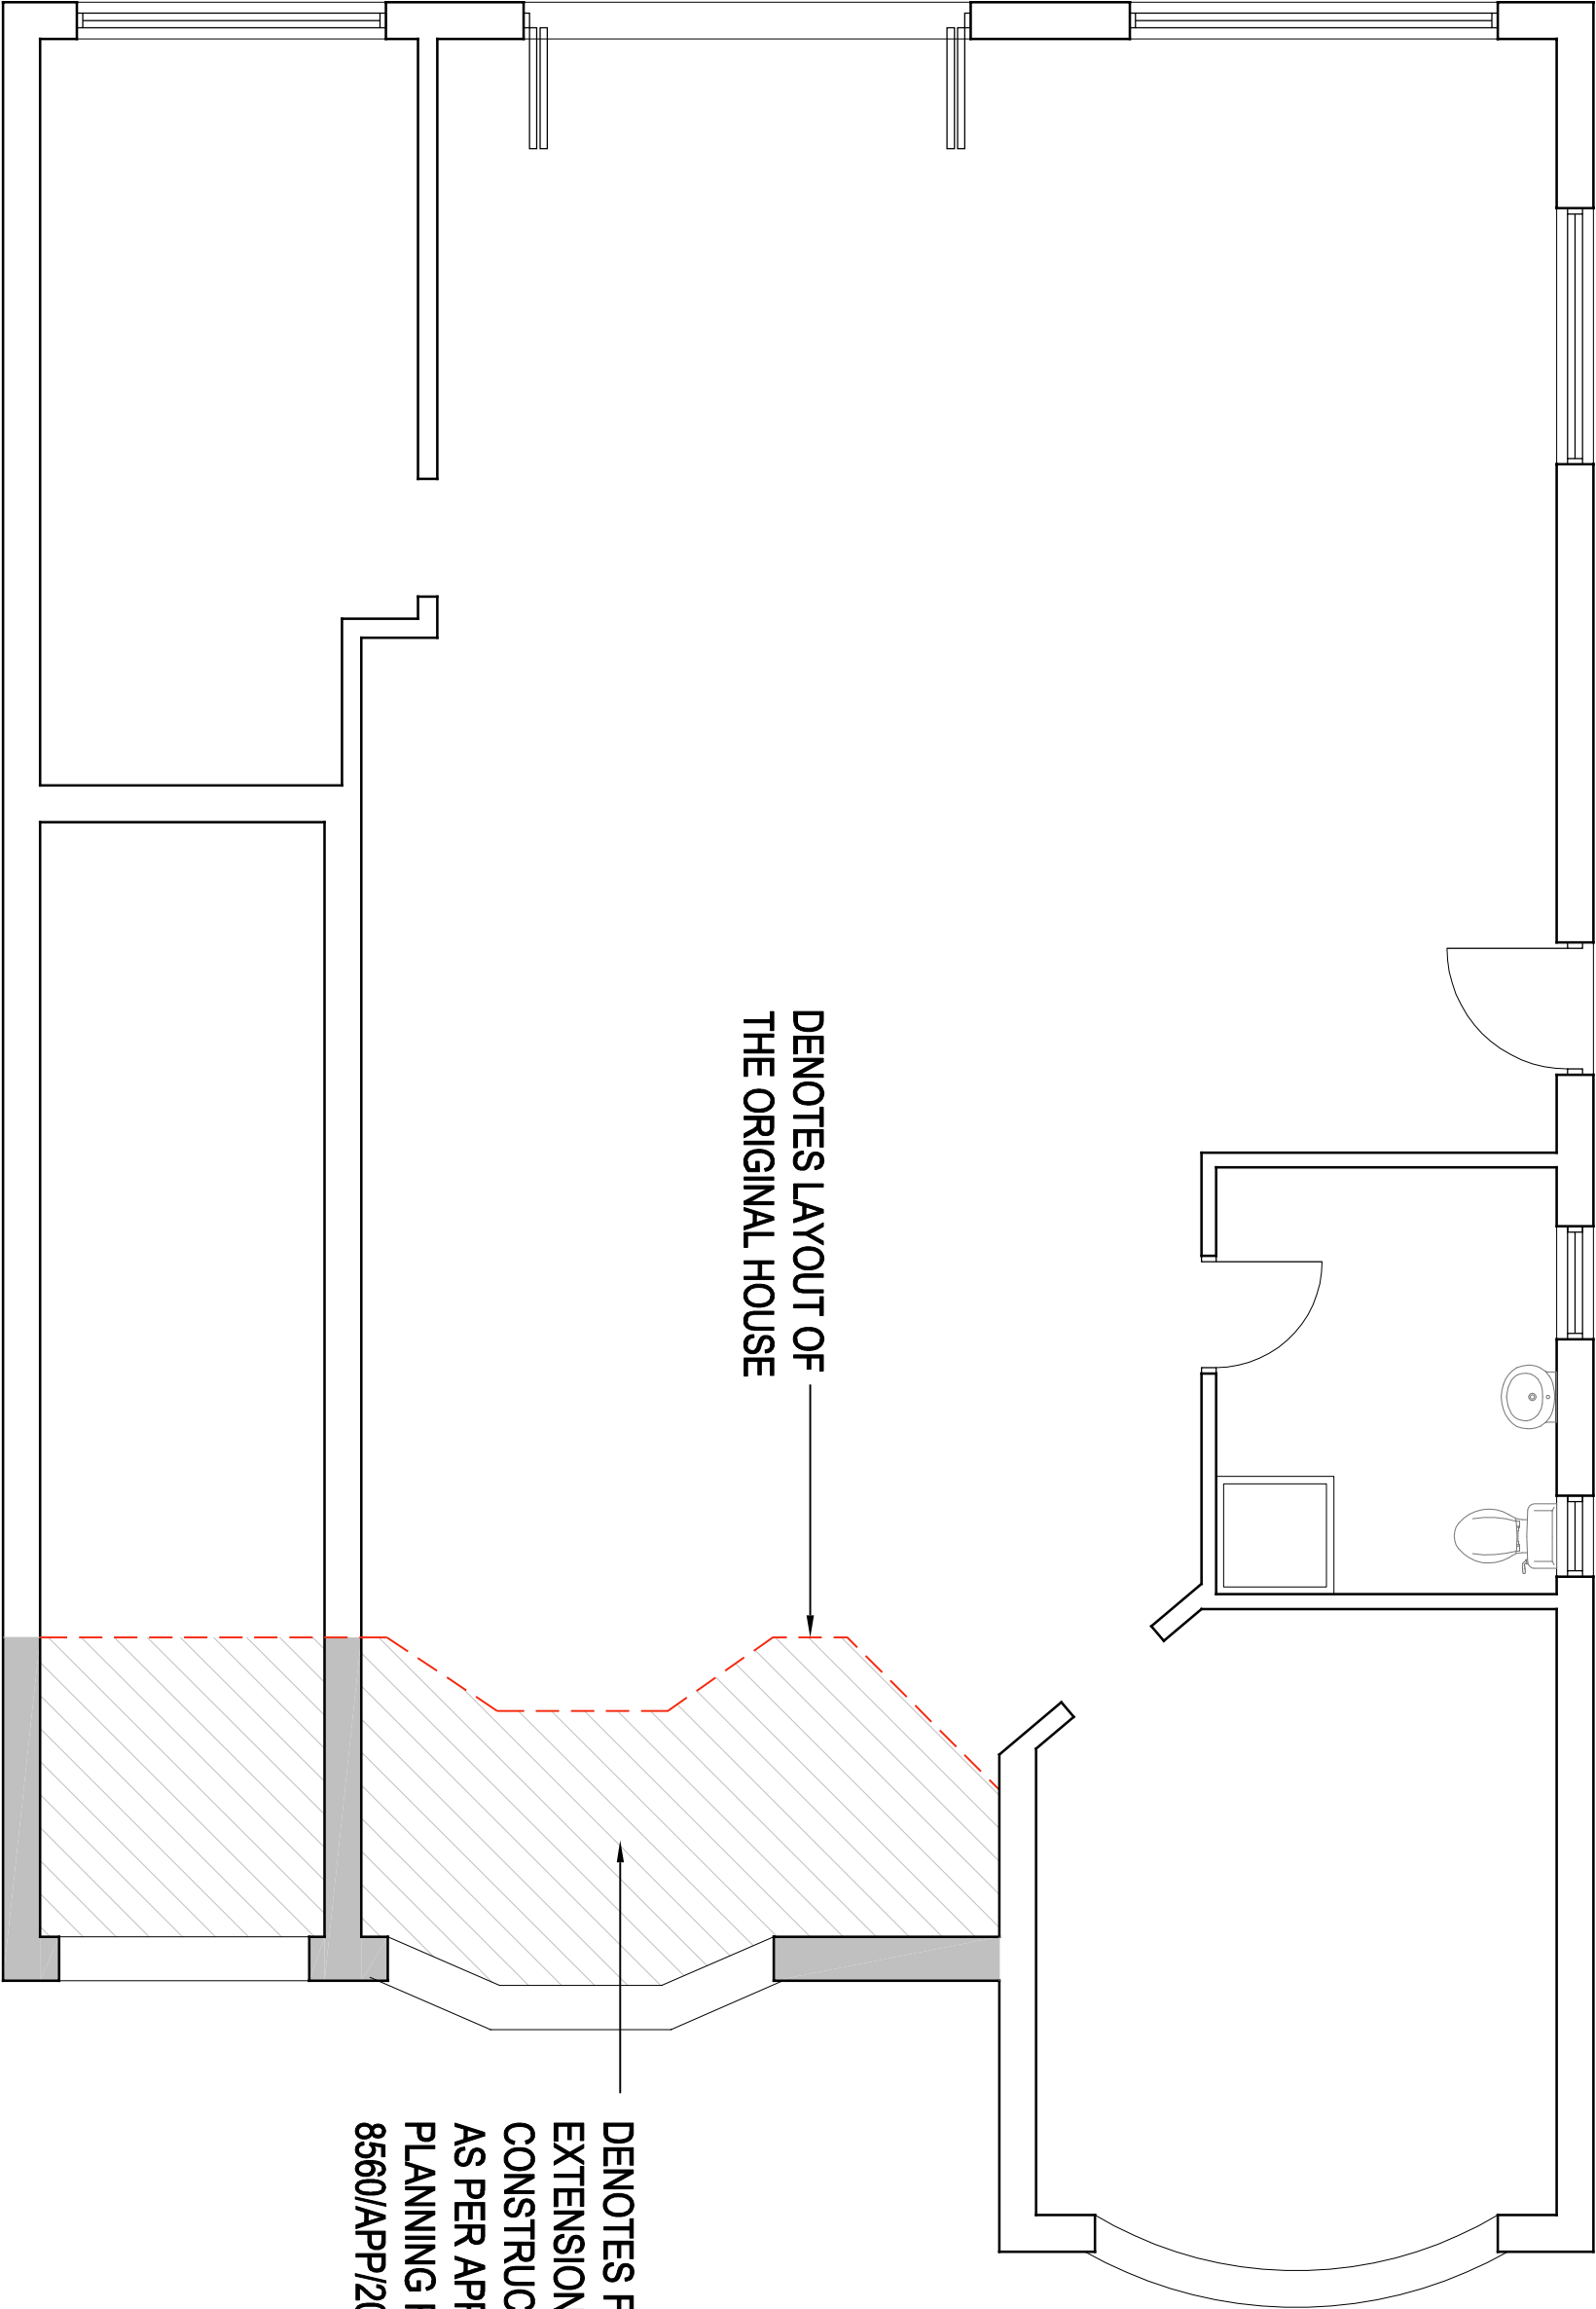

DENOTES LAYOUT OF
THE ORIGINAL HOUSE

DENOTES FRONT
EXTENSION
CONSTRUCTED
AS PER APPROVED
PLANNING REF
8560/APP/2019/3620

EXISTING GROUND FLOOR PLAN

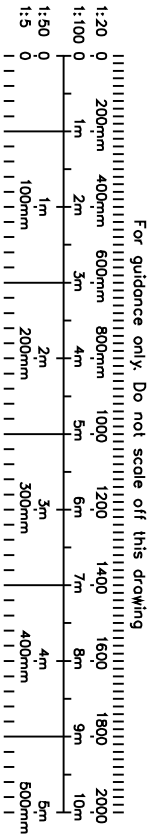

CRAFTED SPACES
ARCHITECTURE + URBANISM
DESIGNING WITH SOCIAL, ECONOMIC & ENVIRONMENTAL SUSTAINABILITY
(+91) 07973988297

Applicant:
MR SANDEEP SHETTY

Job Title:
77 HILLSIDE ROAD, NORTHWOOD, HA6 1PZ

Drawing Title:
EXISTING GROUND FLOOR PLAN

Scale: 1:50	Drawing No.	Print Size	Revision
Date: 24/05/2022	LD-2238-01	A3	

Drawing Status
FOR LAWFUL DEVELOPMENT