



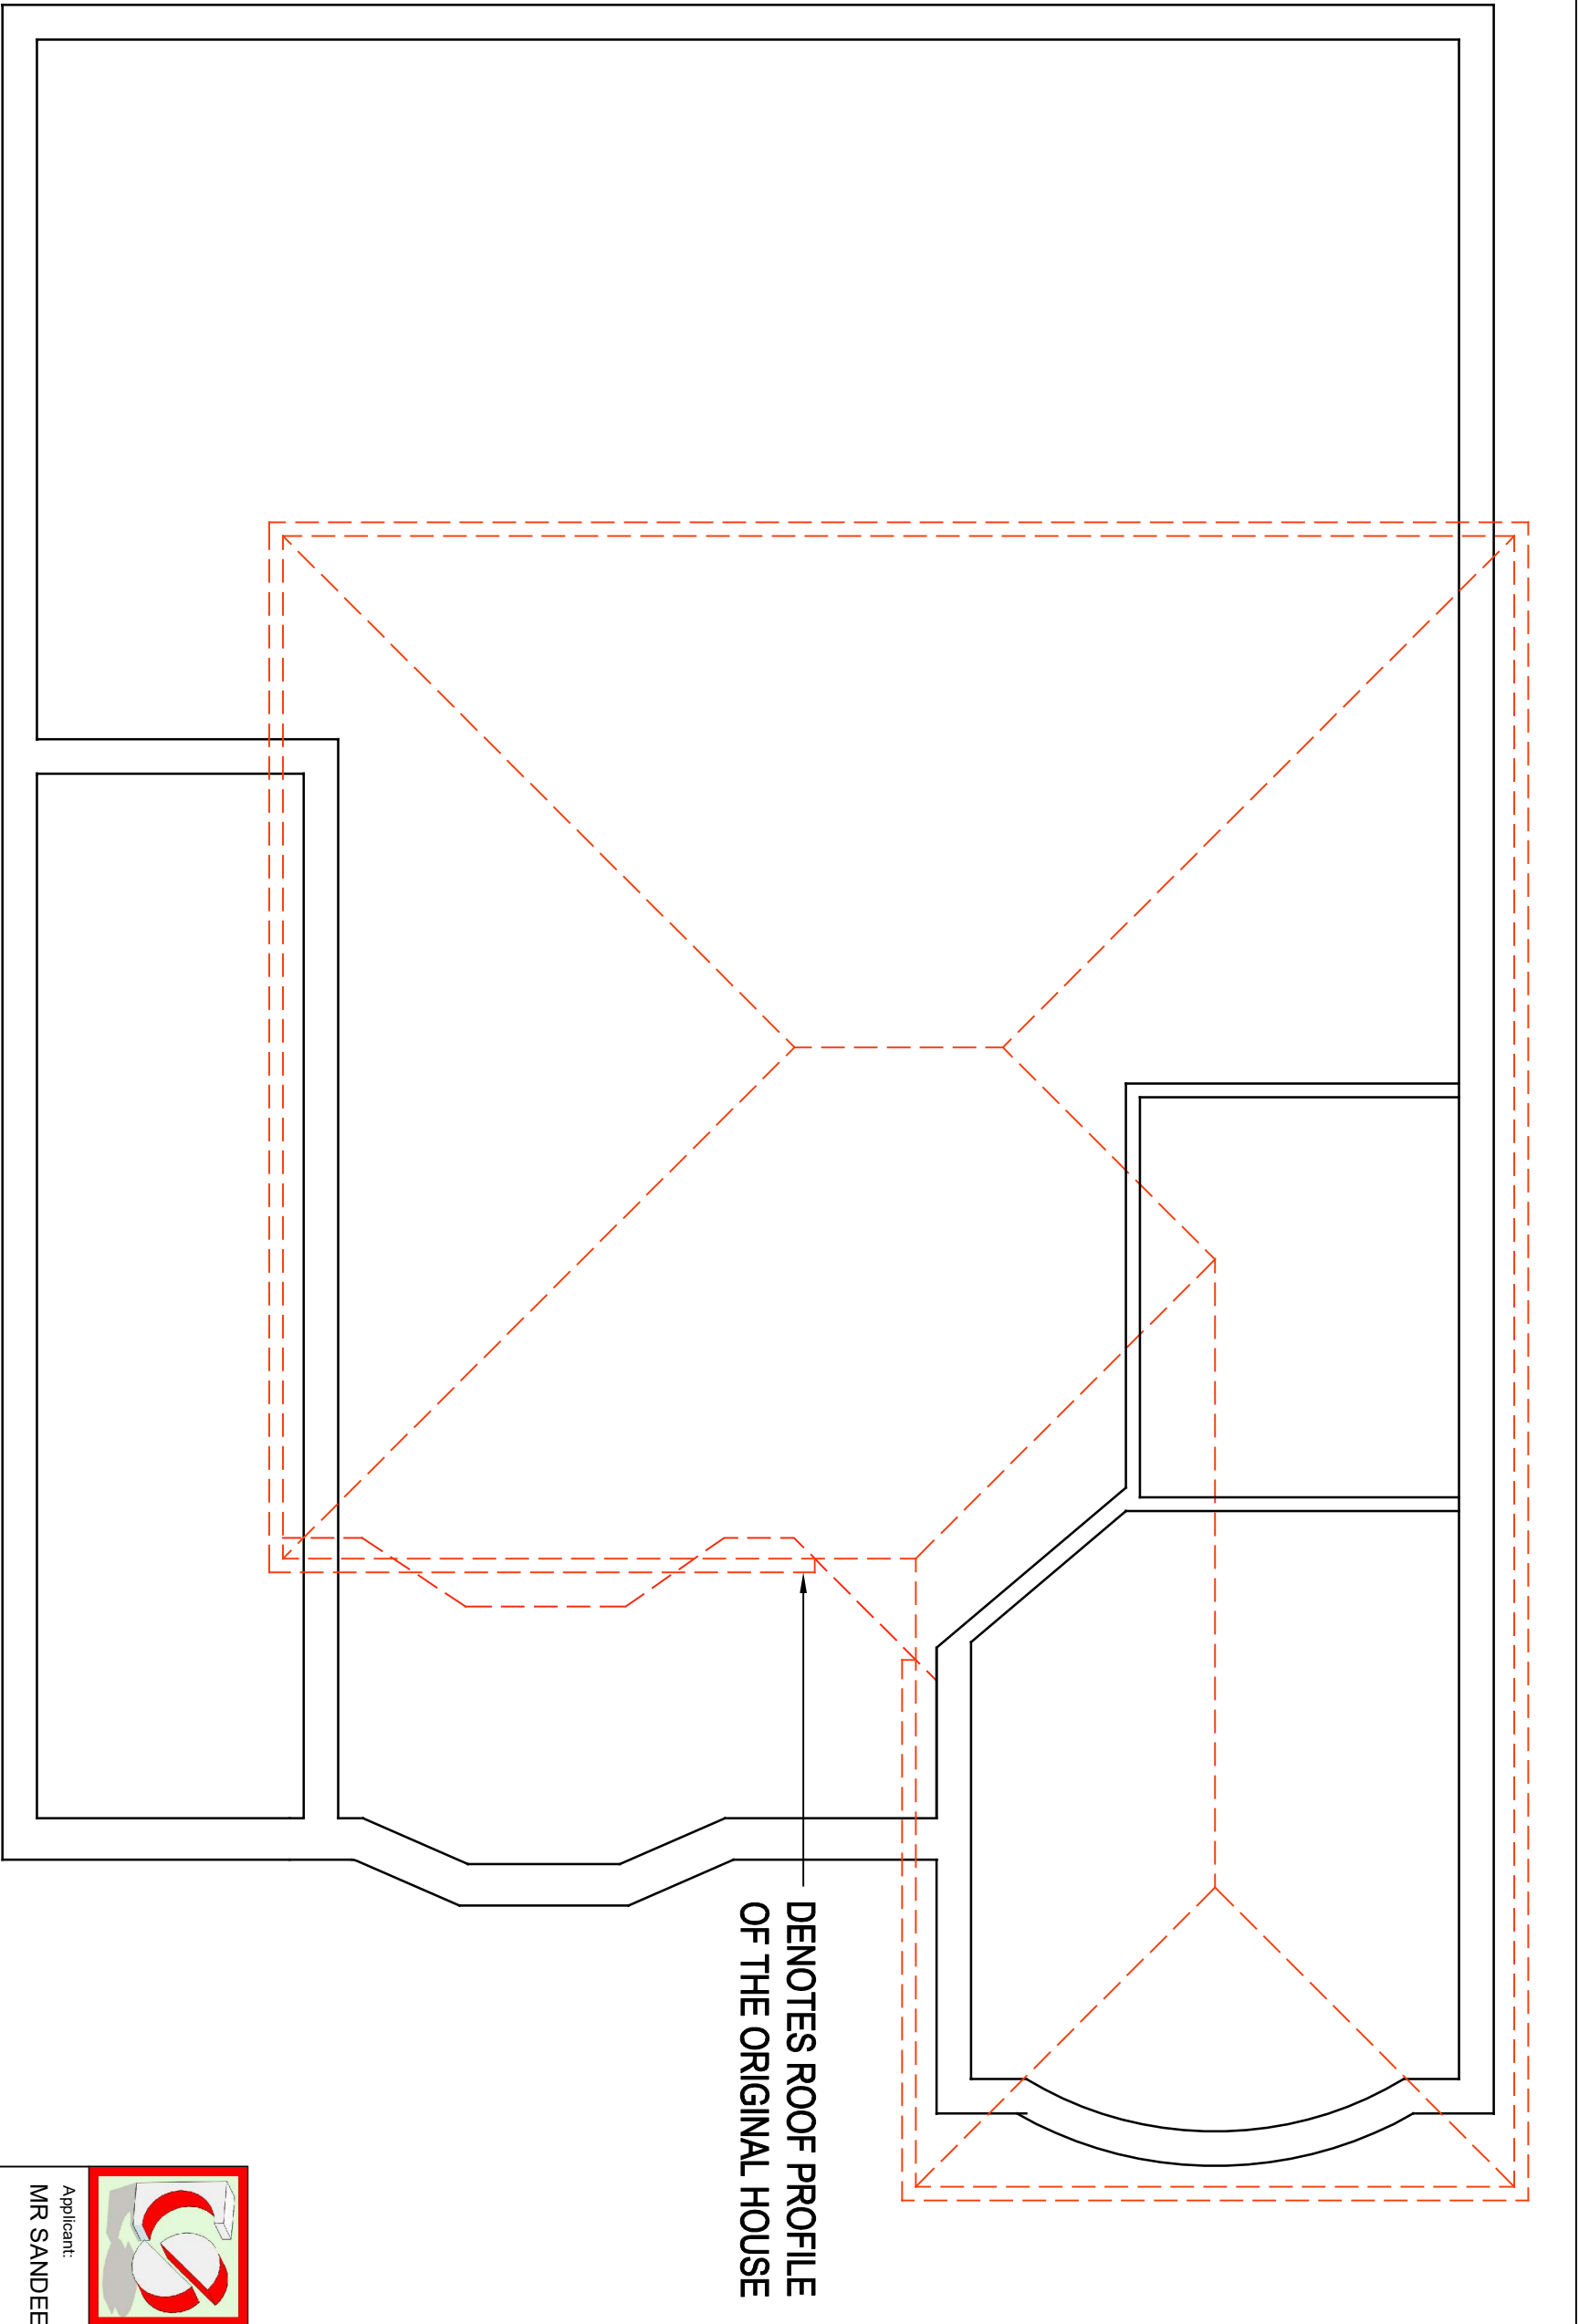

EXISTING ROOF PLAN

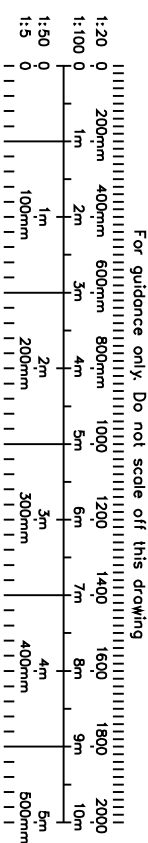

CRAFTED SPACES
ARCHITECTURE + URBANISUM
DESIGNING WITH SOCIAL, ECONOMICAL & ENVIRONMENTAL SUSTAINABILITY
(M) 07973988297

Applicant:
MR SANDEEP SHETTY

Job Title:
77 HILLSIDE ROAD, NORTHWOOD, HA6 1PZ

Drawing Title:
EXISTING ROOF PLAN

Scale: 1:50	Drawing No.	Print Size	Revision
Date: 24/05/2022	LD-2238-02	A3	

Drawing Status
FOR LAWFUL DEVELOPMENT