


EXISTING SIDE ELEVATION

EXISTING ANOTHER SIDE ELEVATION

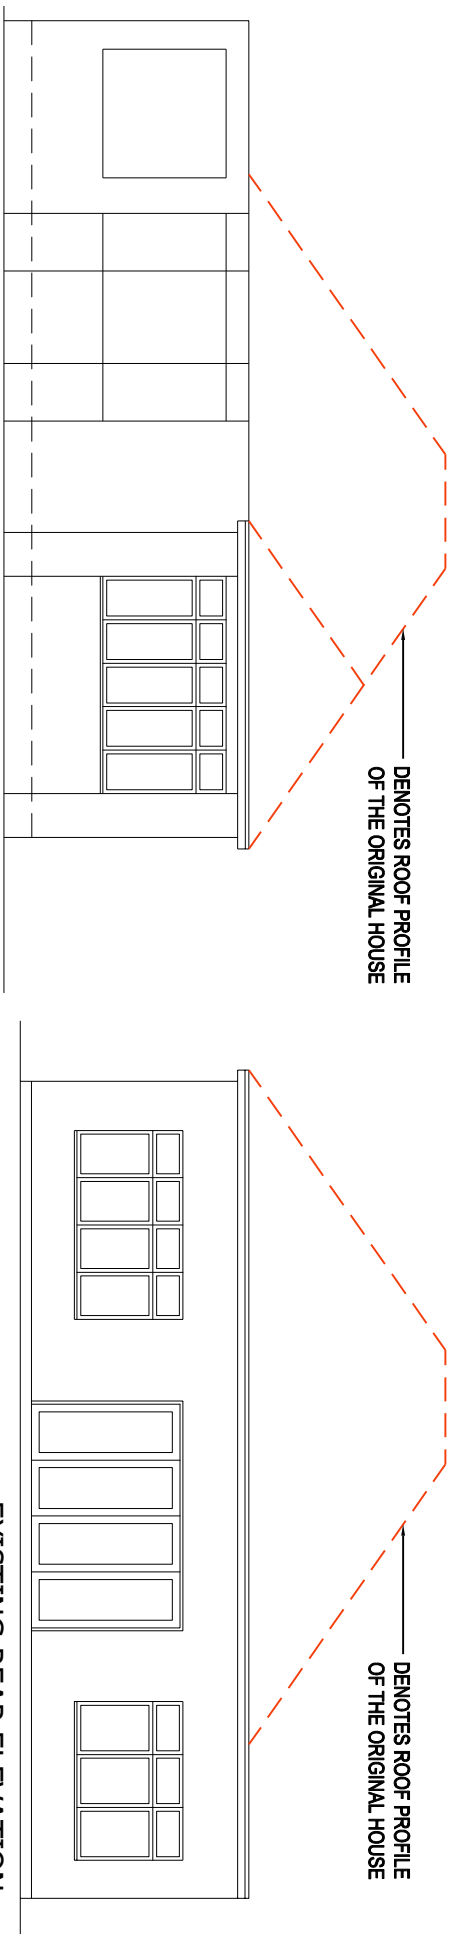

EXISTING FRONT ELEVATION

EXISTING REAR ELEVATION



CRAFTED SPACES

ARCHITECTURE + URBANISM

DESIGNING WITH SOCIAL, ECONOMIC & ENVIRONMENTAL SUSTAINABILITY

(+91) 07973988297

Applicant:
MR SANDEEP SHETTY

Job Title:
77 HILLSIDE ROAD, NORTHWOOD, HA6 1PZ

Drawing Title:
EXISTING ELEVATIONS

Scale: 1:100	Drawing No.	Print Size	Revision
Date: 24/05/2022	LD-2238-03	A3	

Drawing Status
FOR LAWFUL DEVELOPMENT