


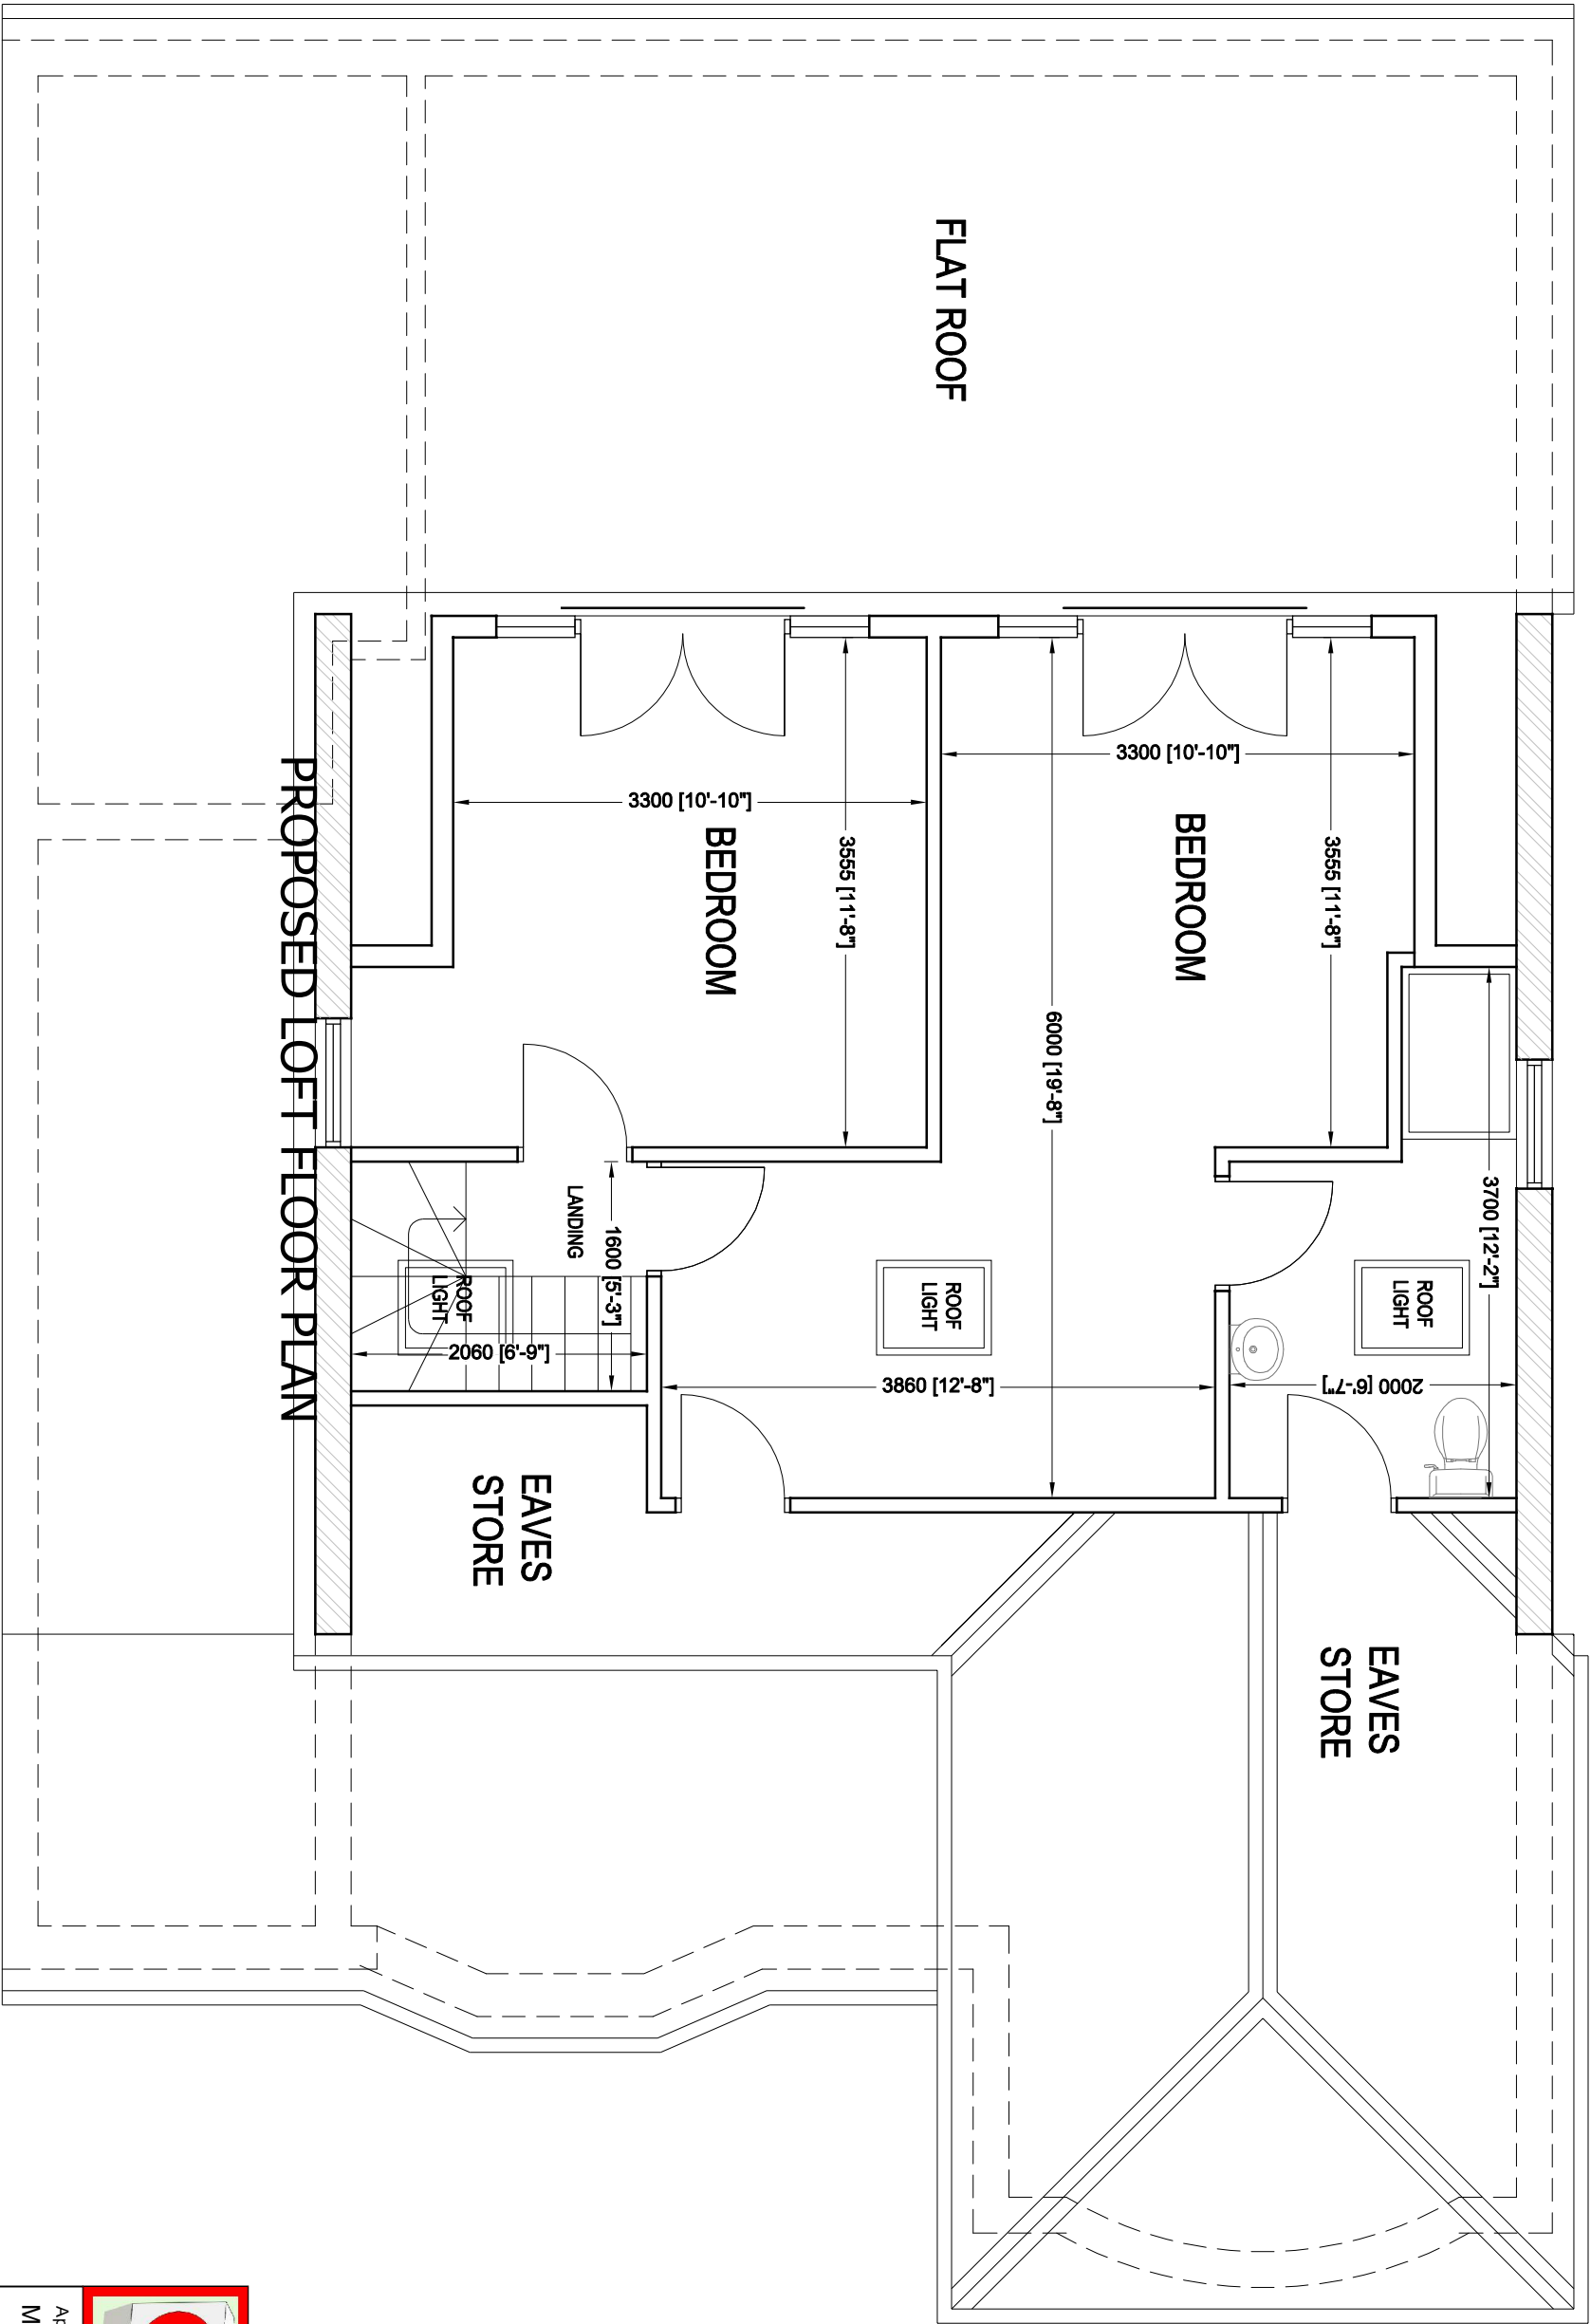



CRAFTED SPACES

ARCHITECTURE + URBANISUM

DESIGNING WITH SOCIAL, ECONOMIC & ENVIRONMENTAL SUSTAINABILITY

(+91) 07373586237

Applicant:
MR SANDEEP SHETTY

Job Title:
77 HILLSIDE ROAD, NORTHWOOD, HA6 1PZ

Drawing Title:
PROPOSED LOFT FLOOR PLAN

Scale: 1:50	Drawing No.	Print Size	Revision
Date: 24/05/2022	LD-2238-04	A3	

Drawing Status
FOR LAWFUL DEVELOPMENT