
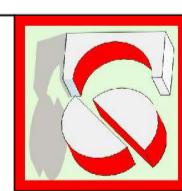


# PROPOSED ROOF PLAN

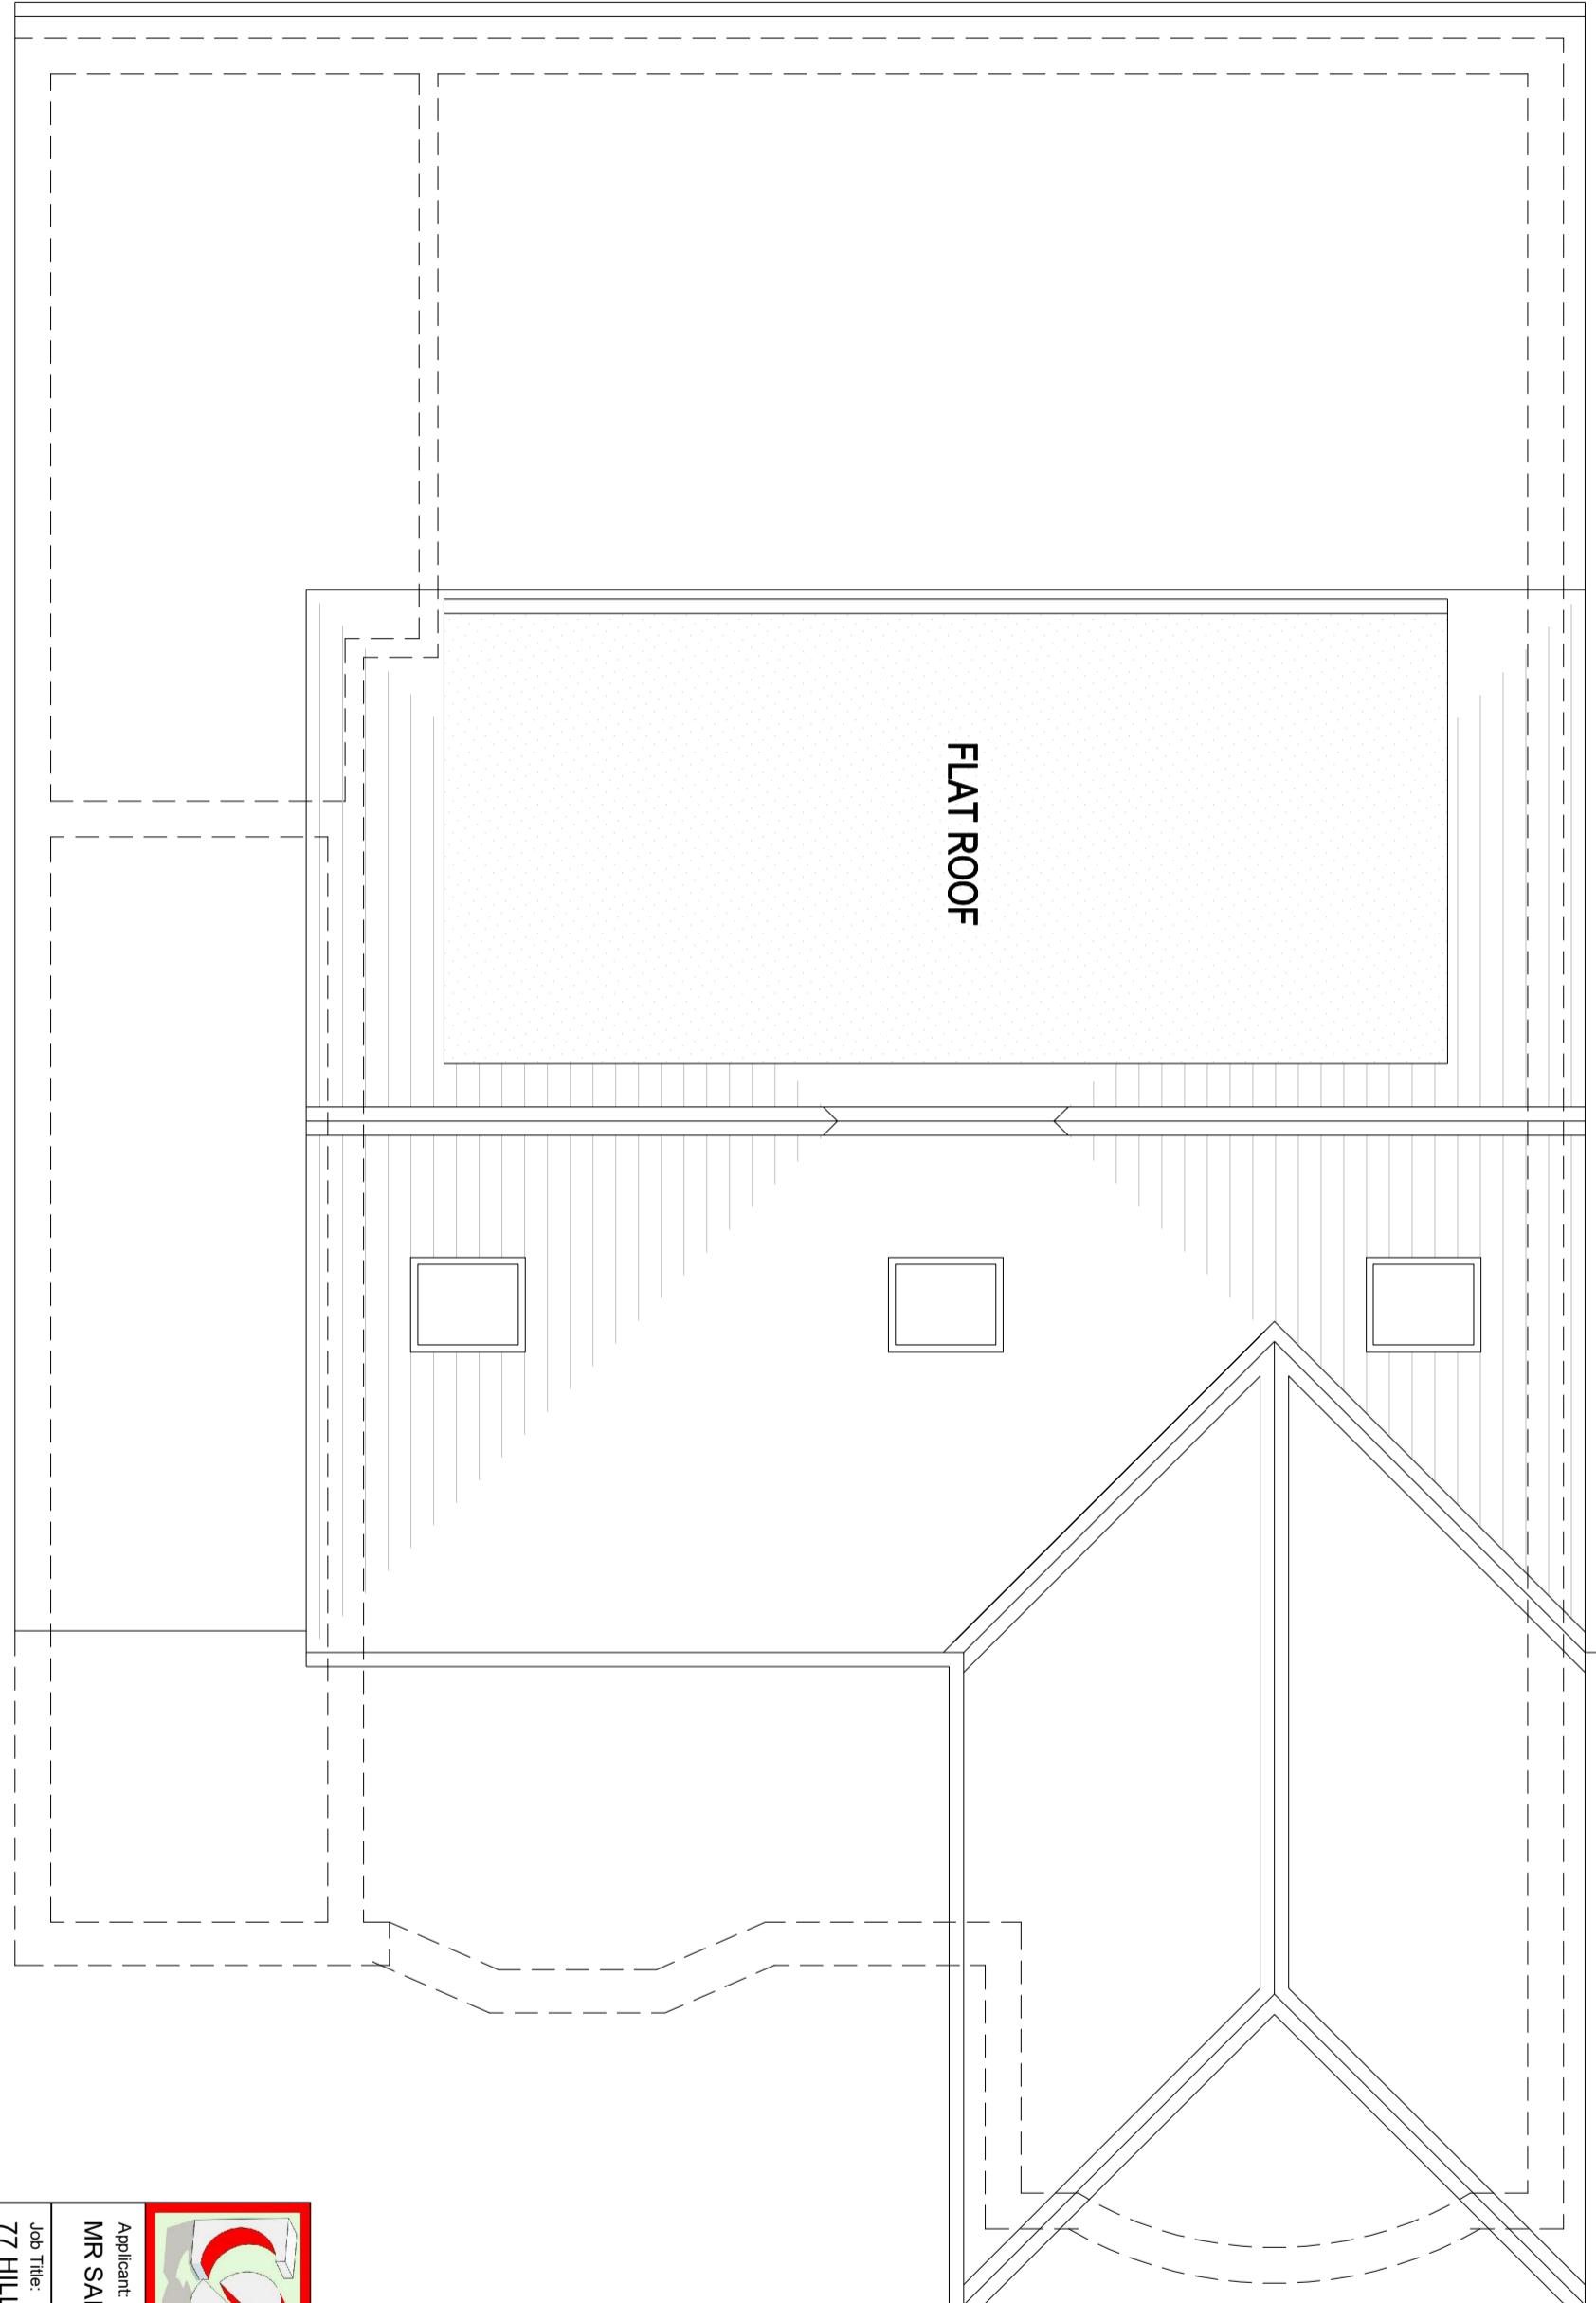

**CRAFTED SPACES**  
ARCHITECTURE + URBANISM  
DESIGNING WITH SOCIAL, ECONOMIC & ENVIRONMENTAL SUSTAINABILITY™  
(M) 0773988297

Applicant:  
**MR SANDEEP SHETTY**

Job Title:  
**77 HILLSIDE ROAD, NORTHWOOD, HA6 1PZ**

Drawing Title:

**PROPOSED ROOF PLAN**

Scale:	1:50	Drawing No.	Print Size	Revision	
1:20	0 200mm 400mm 600mm 800mm 1000 1200 1400 1600 1800 2000	LD-2238-05	A3		
1:100	0 1m 2m 3m 4m 5m 6m 7m 8m 9m 10m	Drawing Status			
1:50	0 100mm 200mm 300mm 400mm 500mm	FOR LAWFUL DEVELOPMENT			