


EXISTING GROUND FLOOR PLAN

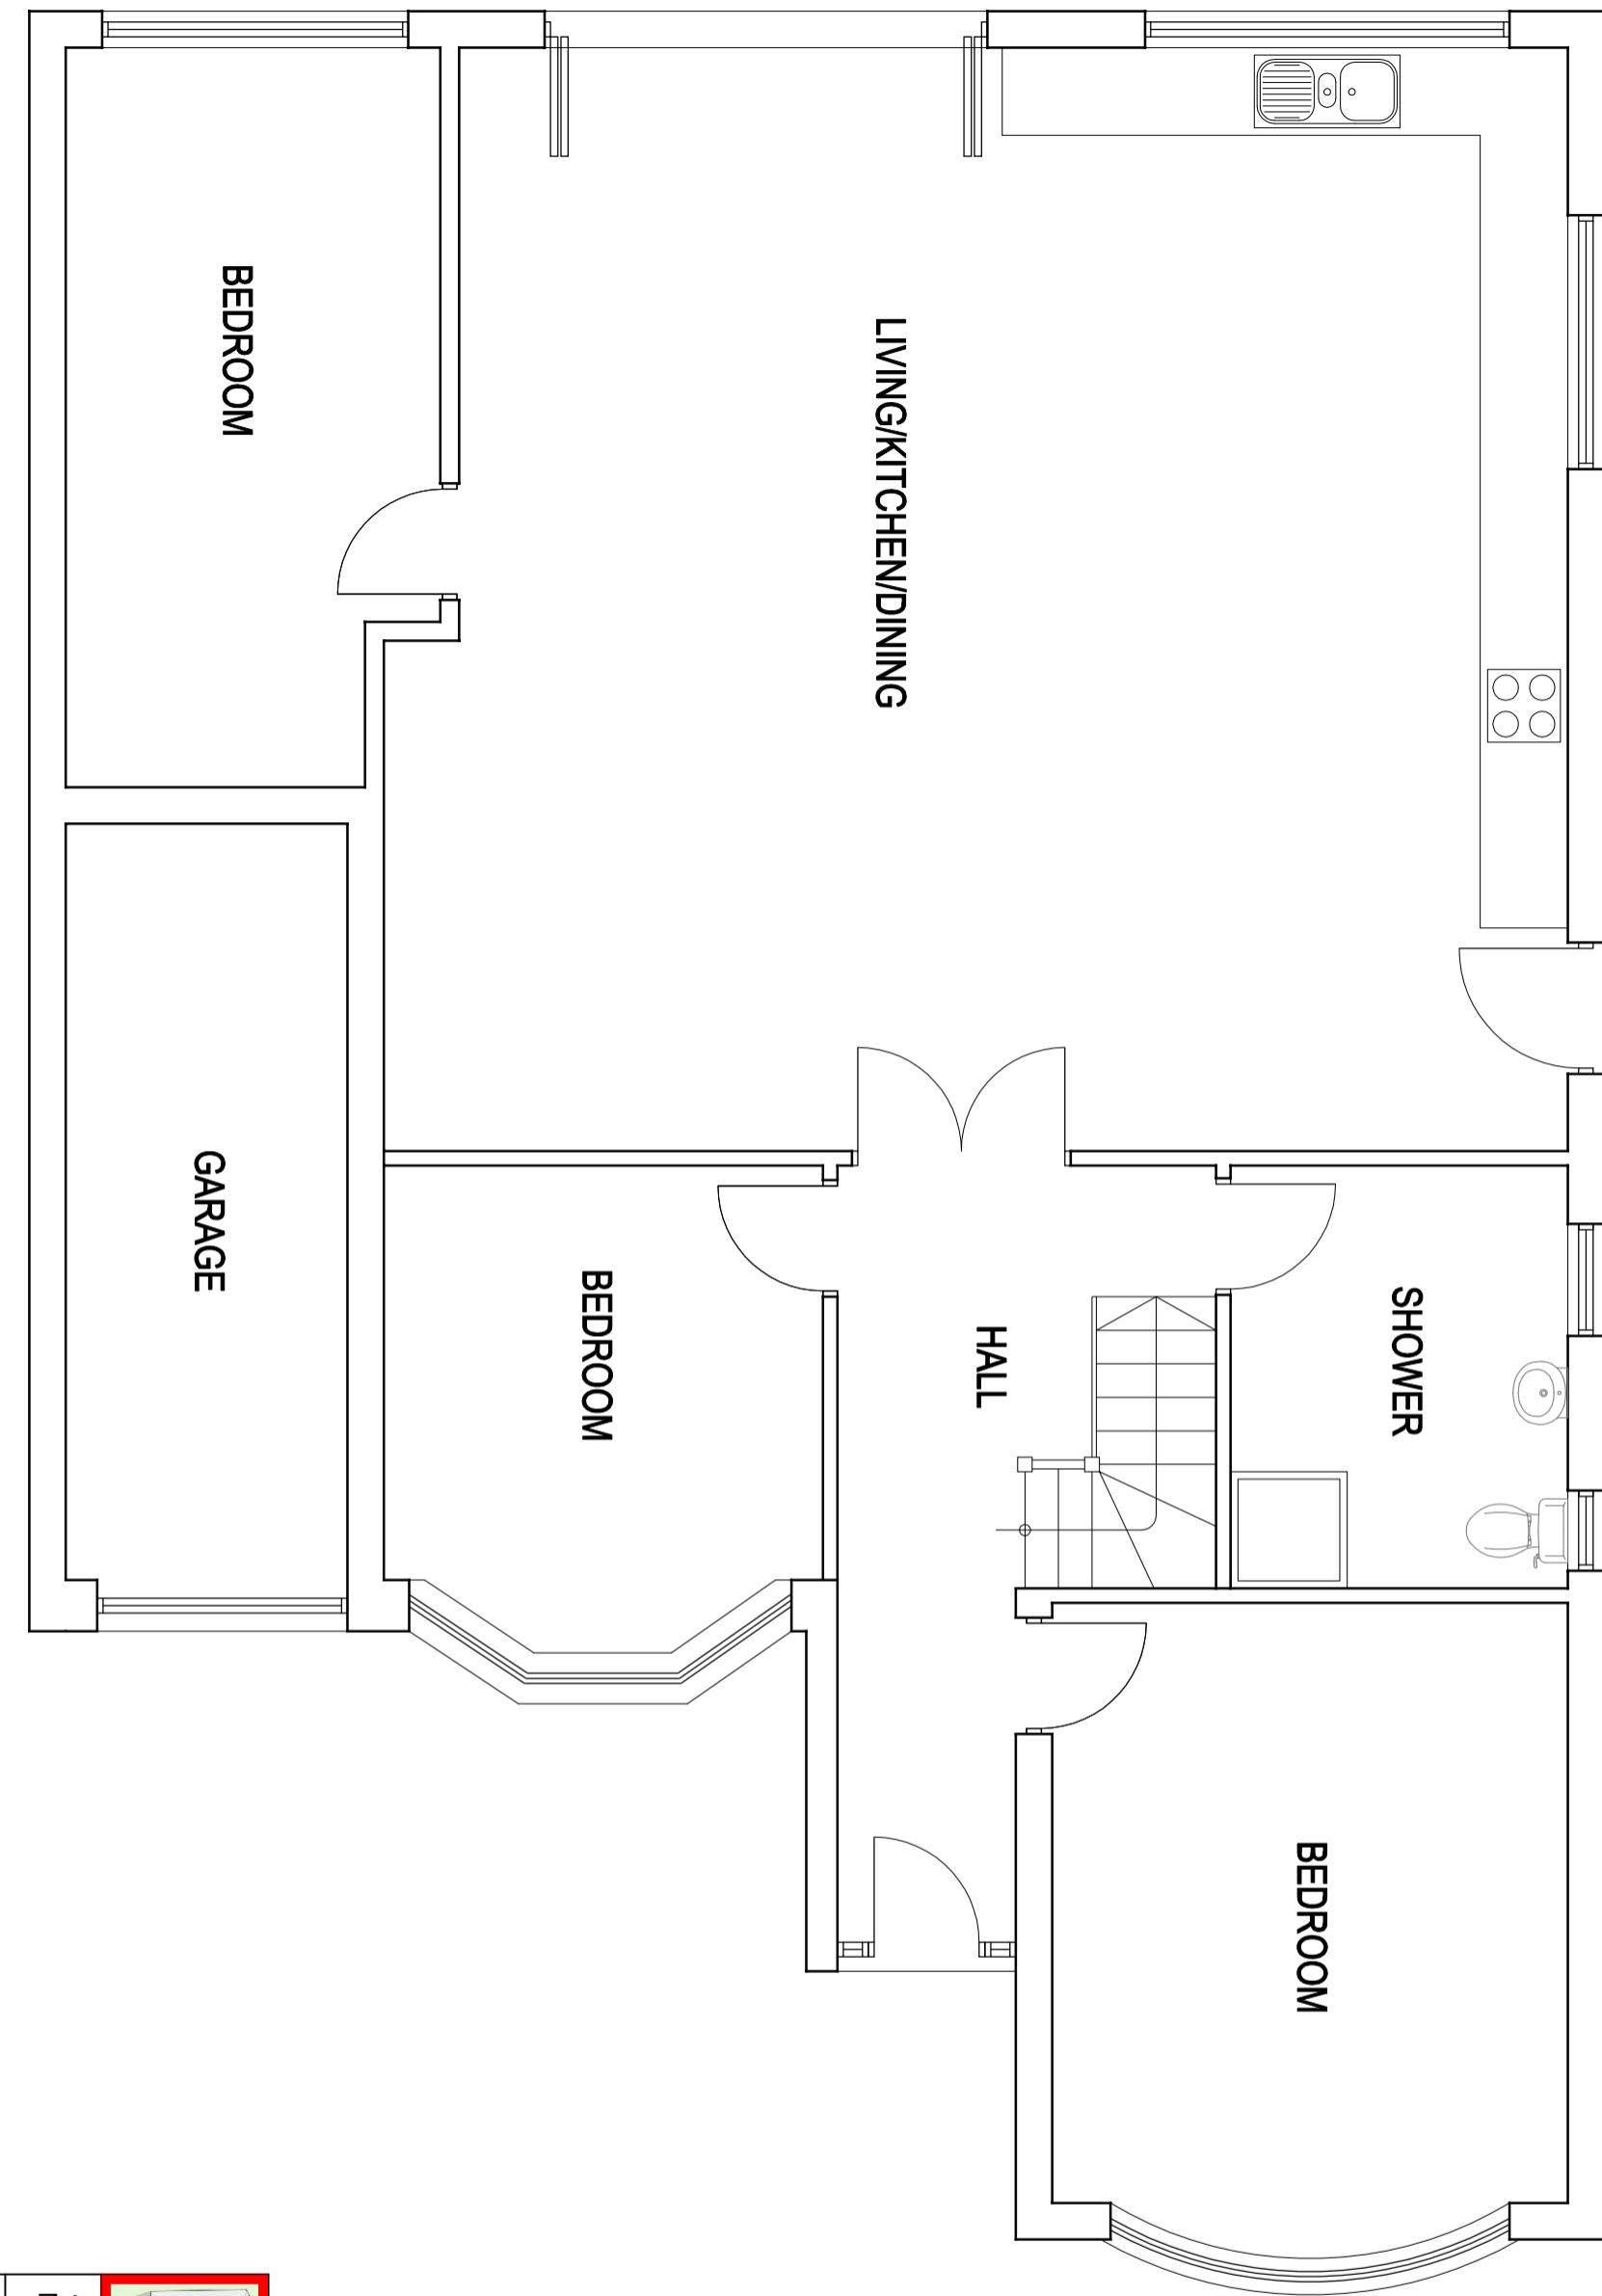

Applicant:
MR SANDEEP SHETTY

Job Title:
77 HILLSIDE ROAD, NORTHWOOD, HA6 1PZ

Drawing Title:
EXISTING GROUND FLOOR PLAN

Scale:	1:50	Drawing No.	Print Size	Revision
Date:	11/10/2022	LD1-2238-02	A3	
Drawing Status	FOR LAWFUL DEVELOPMENT			