



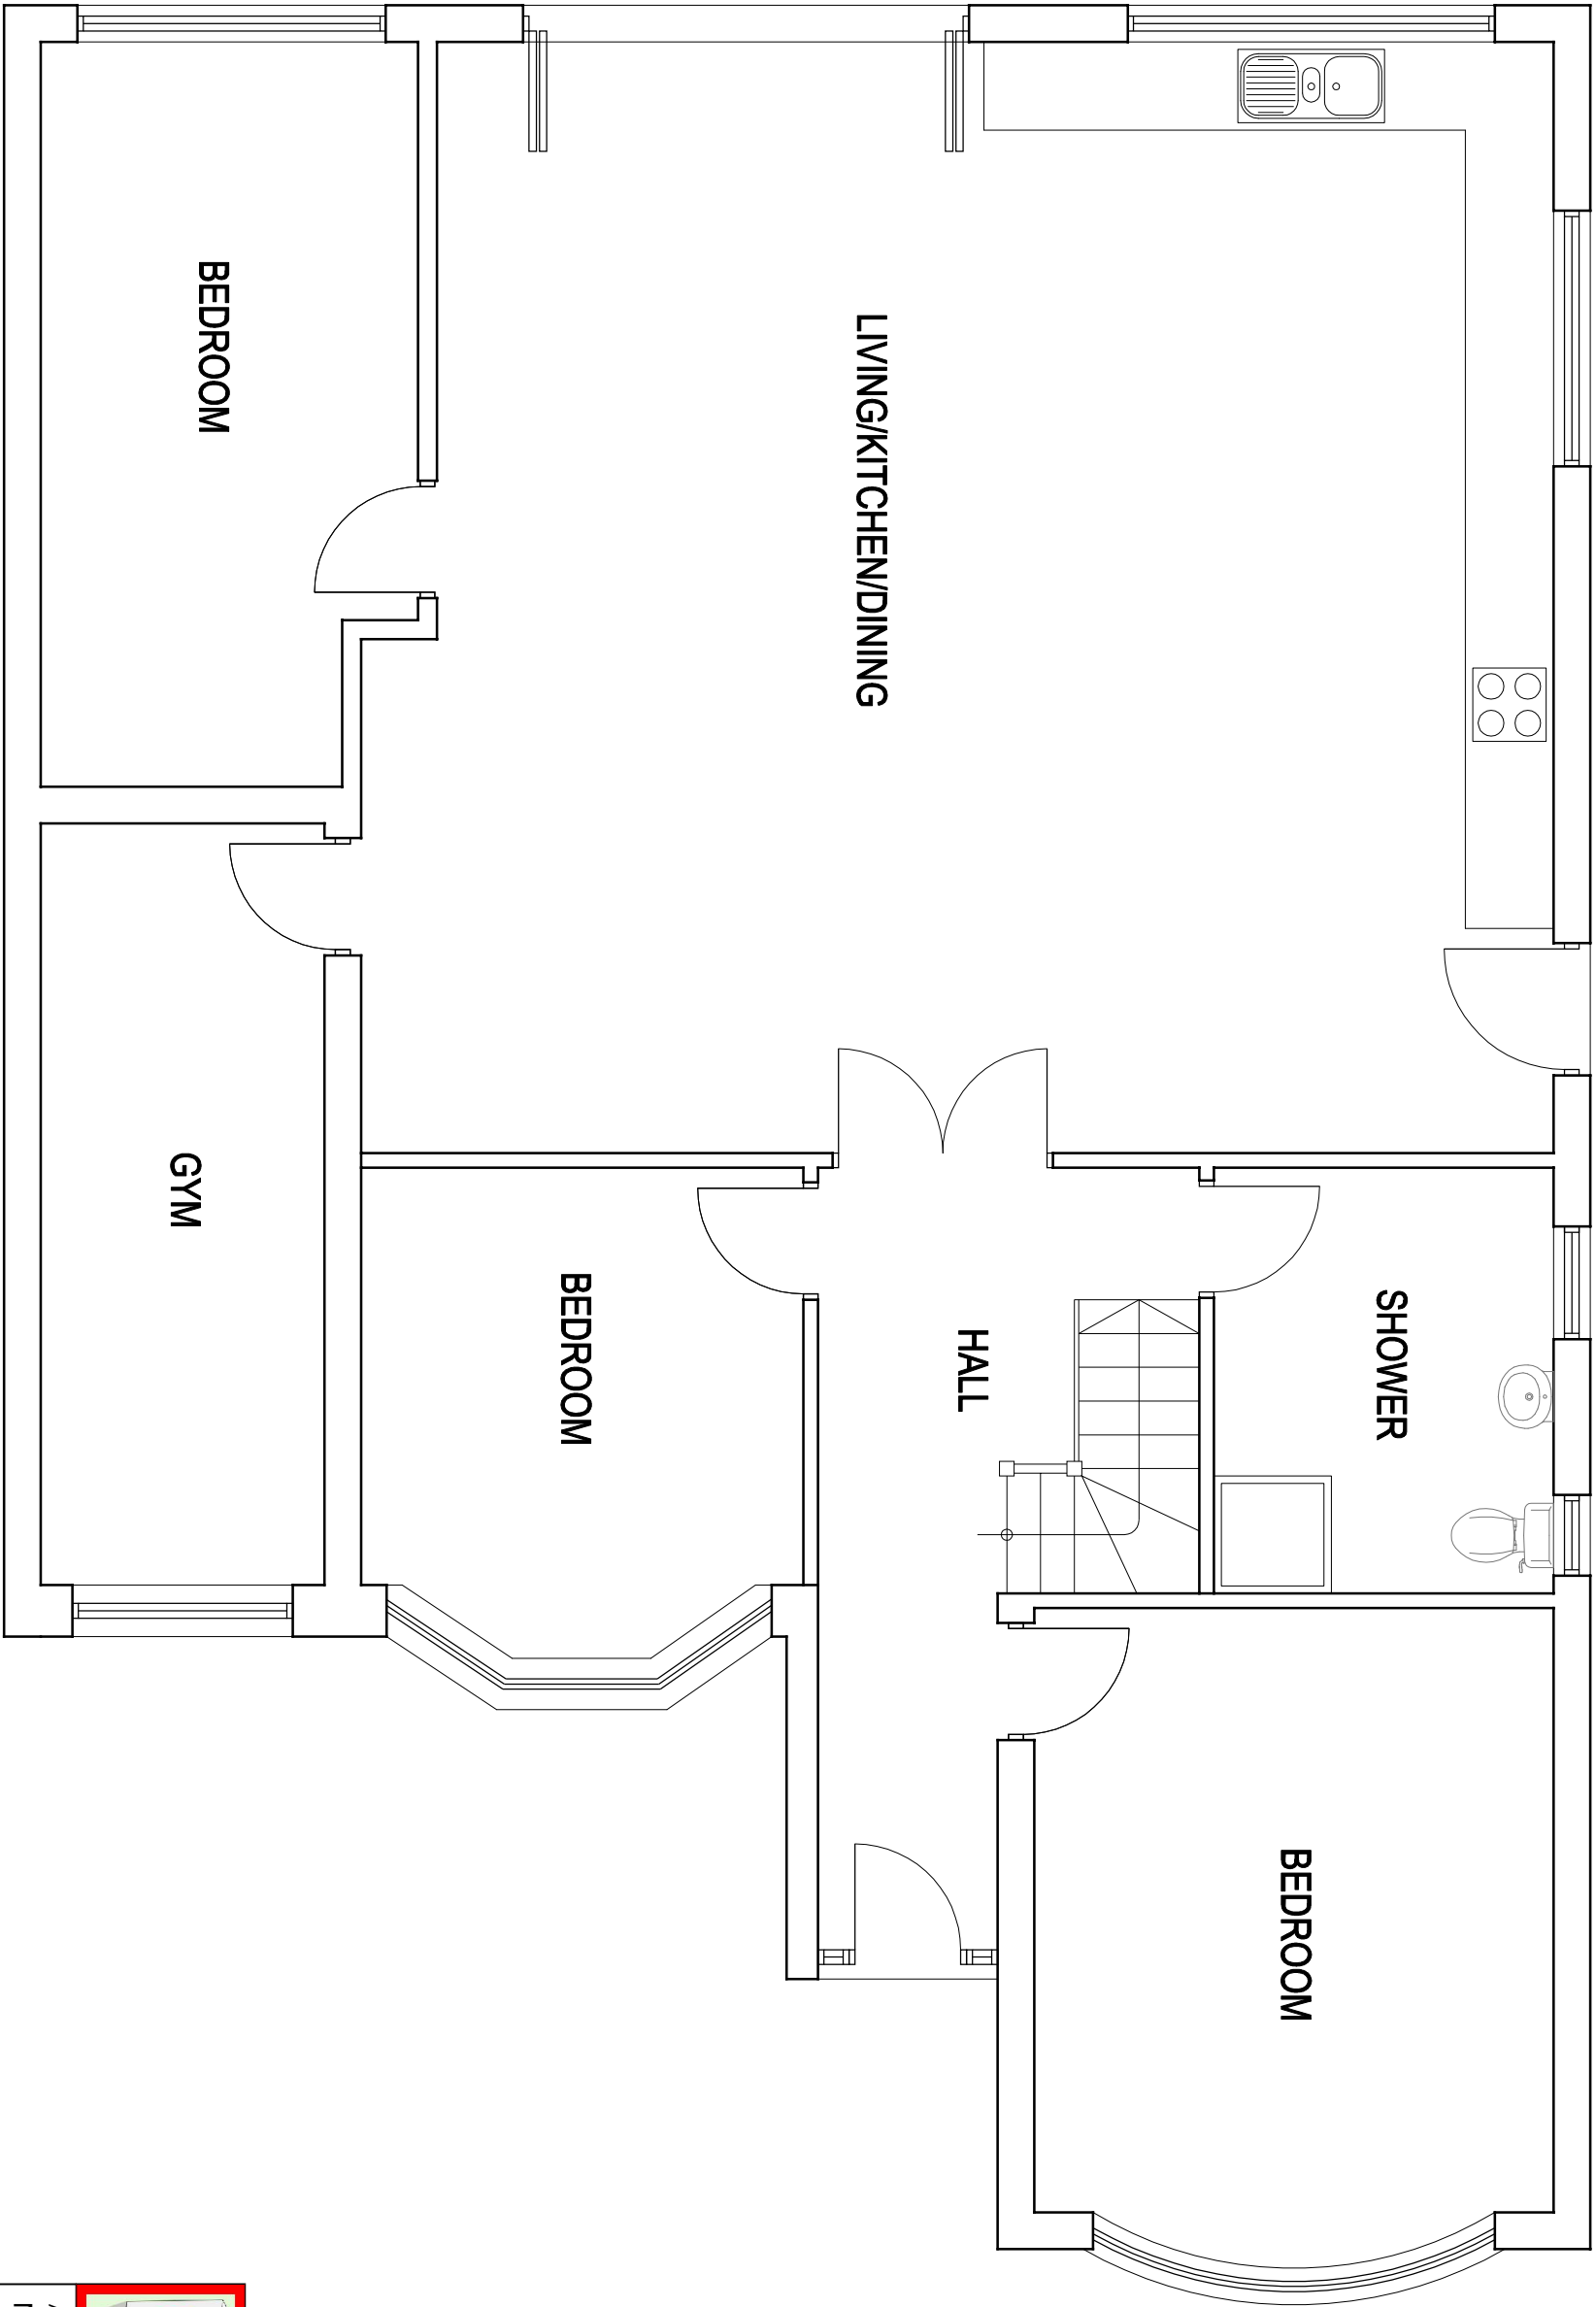

PROPOSED GROUND FLOOR PLAN

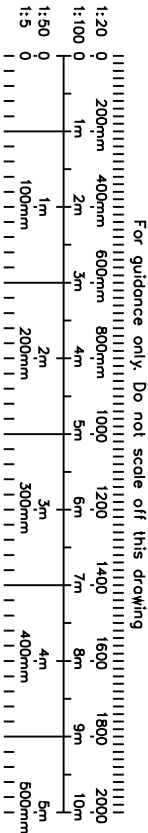



CRAFTED SPACES  
ARCHITECTURE + URBANISUM  
DESIGNING WITH SOCIAL, ECONOMIC & ENVIRONMENTAL SUSTAINABILITY  
(+91 07973988297)

Applicant:  
MR SANDEEP SHETTY

Job Title:  
77 HILLSIDE ROAD, NORTHWOOD, HA6 1PZ

Drawing Title:  
PROPOSED GROUND FLOOR PLAN

|                  |             |            |          |
|------------------|-------------|------------|----------|
| Scale: 1:50      | Drawing No. | Print Size | Revision |
| Date: 11/10/2022 | LD1-2238-04 | A3         |          |

Drawing Status  
FOR LAWFUL DEVELOPMENT