


PROPOSED GROUND FLOOR PLAN



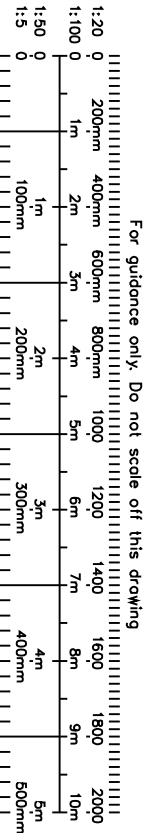

CRAFTED SPACES
ARCHITECTURE + URBANISUM
DESIGNING WITH SOCIAL ECONOMIC & ENVIRONMENTAL SUSTAINABILITY
(N) 07973988297

Applicant:
MR SANDEEP SHETTY

Job Title:
77 HILLSIDE ROAD, NORTHWOOD, HA6 1PZ

Drawing Title:
PROPOSED GROUND FLOOR PLAN

Scale: 1:50	Drawing No.	Print Size	Revision
Date: 11/10/2022	LD1-2238-04	A3	A

Drawing Status
FOR LAWFUL DEVELOPMENT