
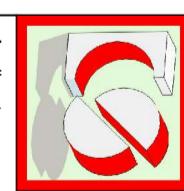


PROPOSED LOFT FLOOR PLAN

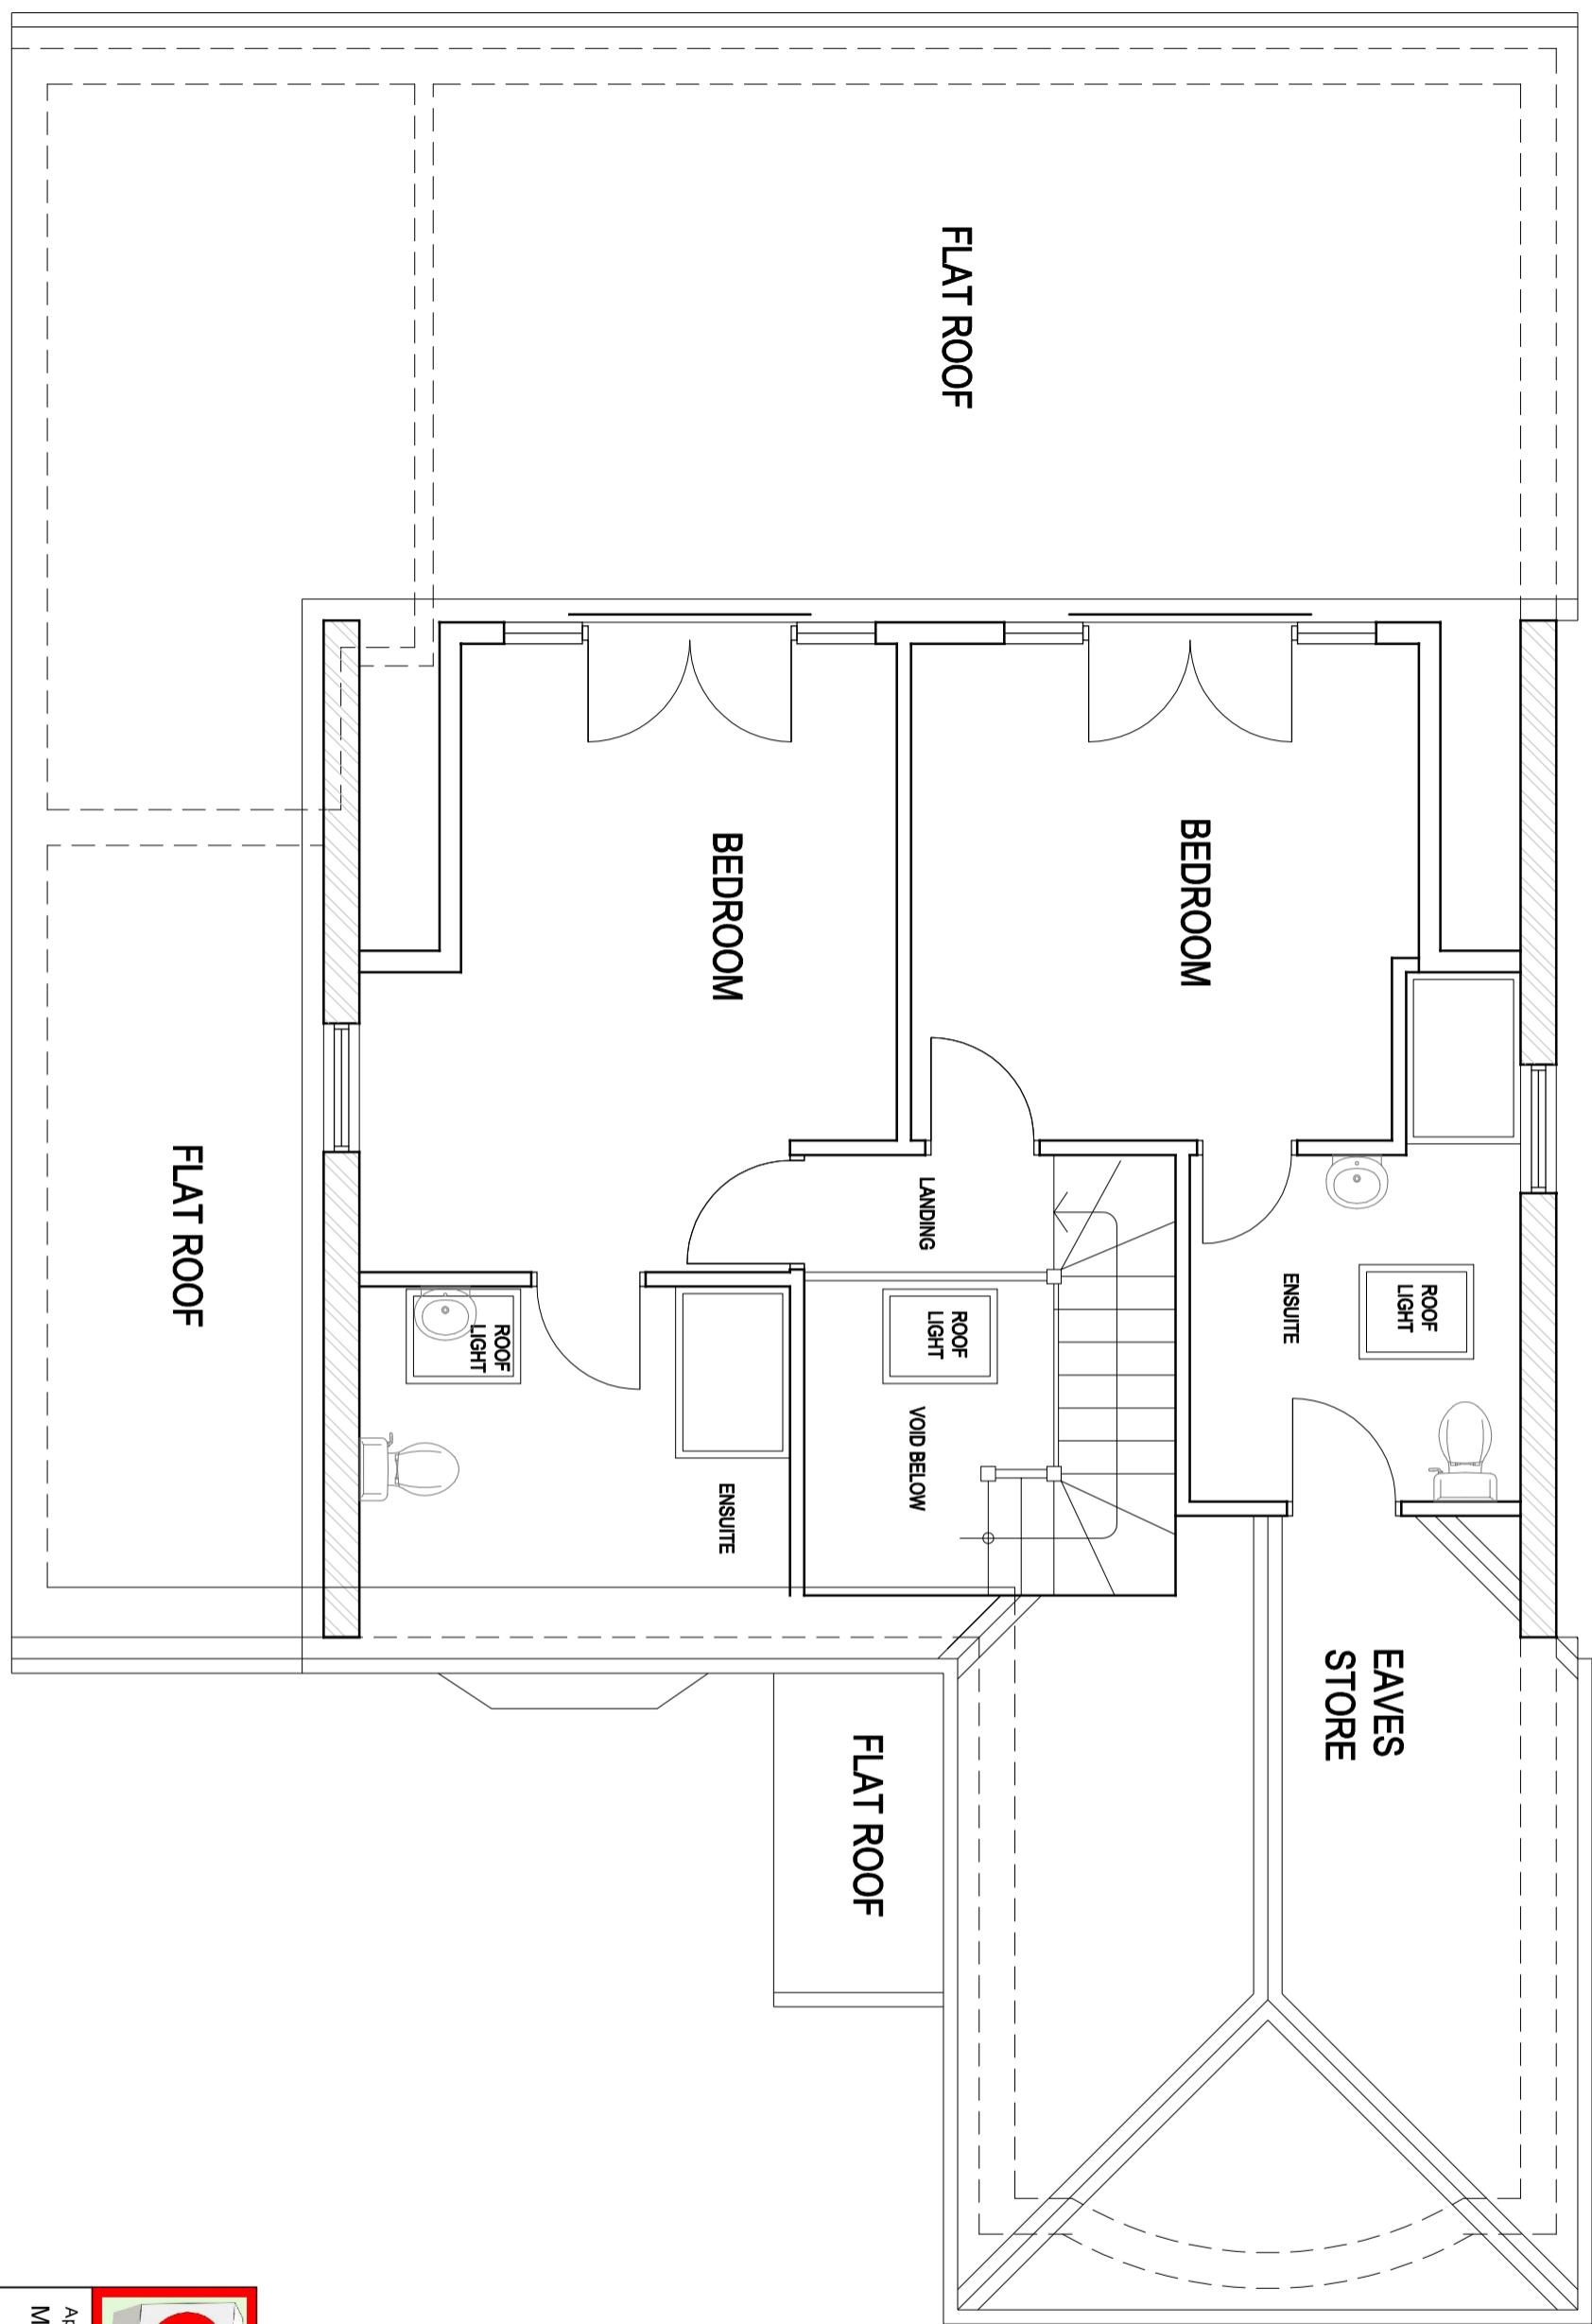

DESIGNING WITH SOCIAL, ECONOMIC & ENVIRONMENTAL SUSTAINABILITY
(M) 0773988297

Applicant:
MR SANDEEP SHETTY

Job Title:
77 HILLSIDE ROAD, NORTHWOOD, HA6 1PZ

Drawing Title:
PROPOSED LOFT FLOOR PLAN

Scale:	1:50	Drawing No.	LD1-2238-05	Print Size	A3	Revision
For guidance only. Do not scale off this drawing	1:20 0 100mm 200mm 400mm 600mm 800mm 1000 1200 1400 1600 1800 2000	1:100 0 100mm 200mm 400mm 600mm 800mm 1000 1200 1400 1600 1800 2000	1:50 0 100mm 200mm 300mm 400mm 500mm	1m 2m 3m 4m 5m 6m 7m 8m 9m 10m	1m 2m 3m 4m 5m	