



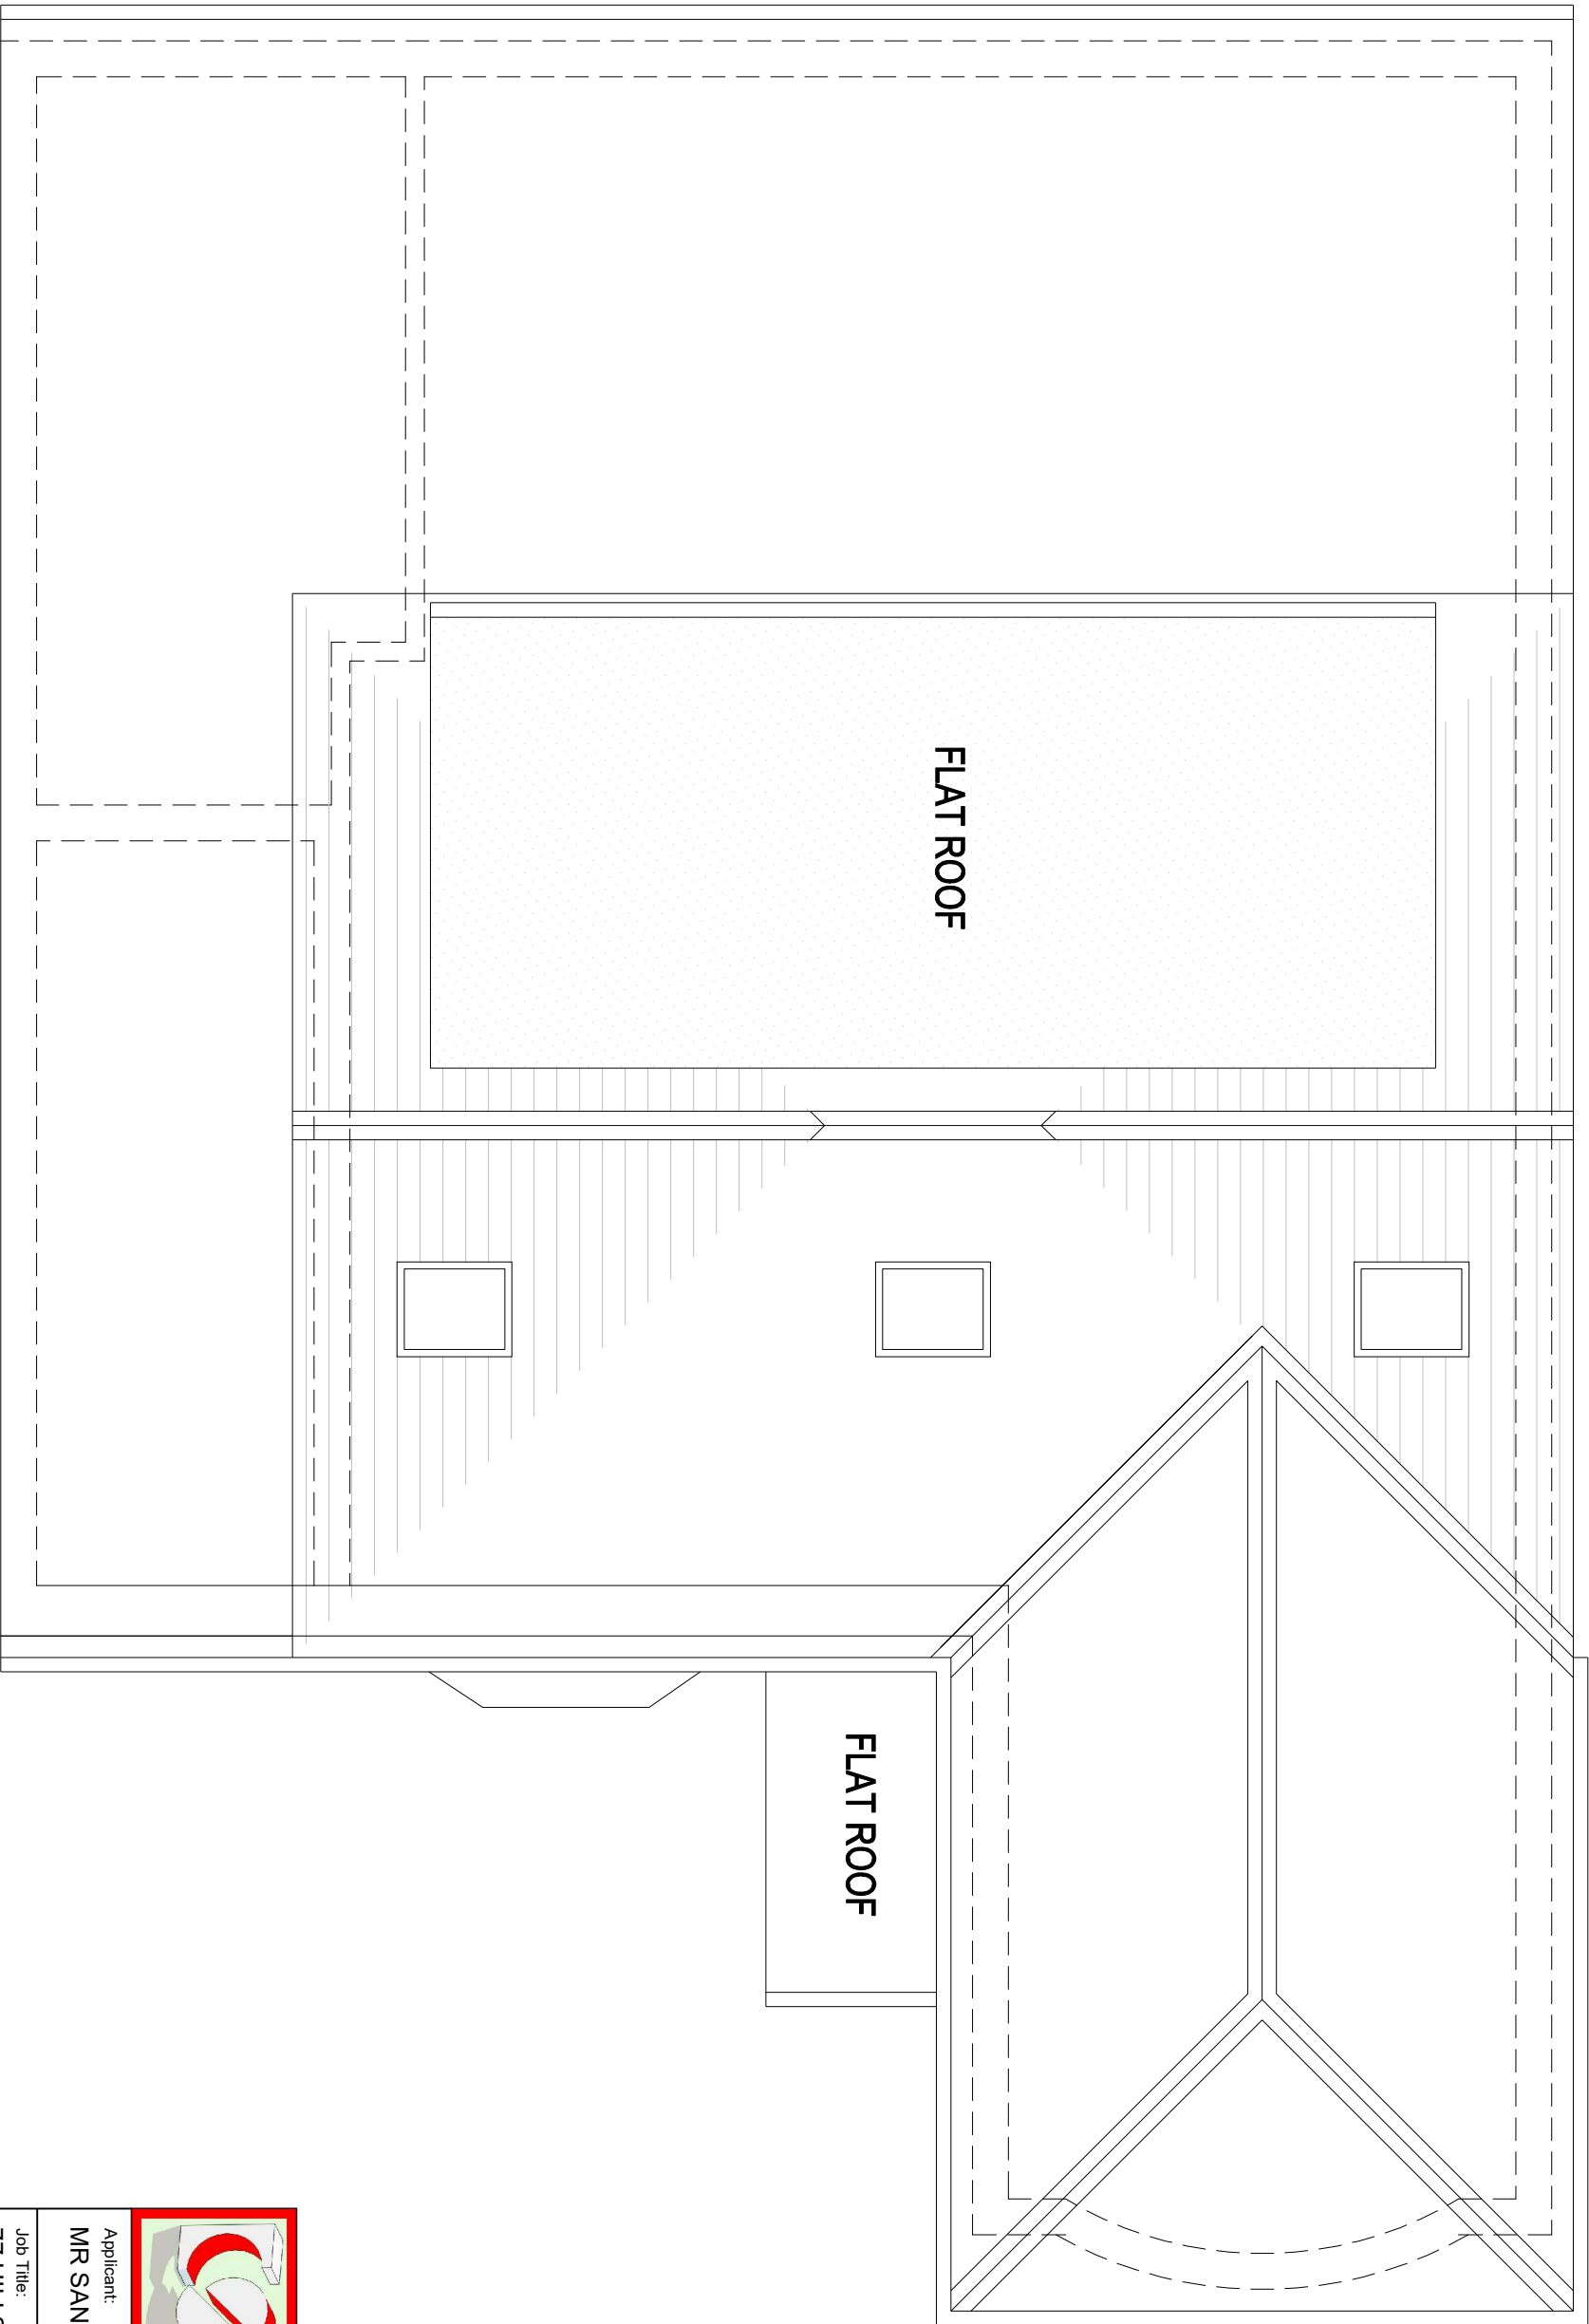

PROPOSED ROOF PLAN

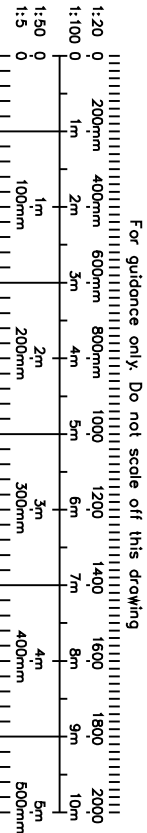



CRAFTED SPACES

ARCHITECTURE + URBANISUM

DESIGNING WITH SOCIAL ECONOMIC & ENVIRONMENTAL SUSTAINABILITY

(+91) 07973988297

Applicant:
MR SANDEEP SHETTY

Job Title:
77 HILLSIDE ROAD, NORTHWOOD, HA6 1PZ

Drawing Title:
PROPOSED ROOF PLAN

Scale: 1:50	Drawing No.	Print Size	Revision
Date: 11/10/2022	LD1-2238-06	A3	

Drawing Status
FOR LAWFUL DEVELOPMENT