



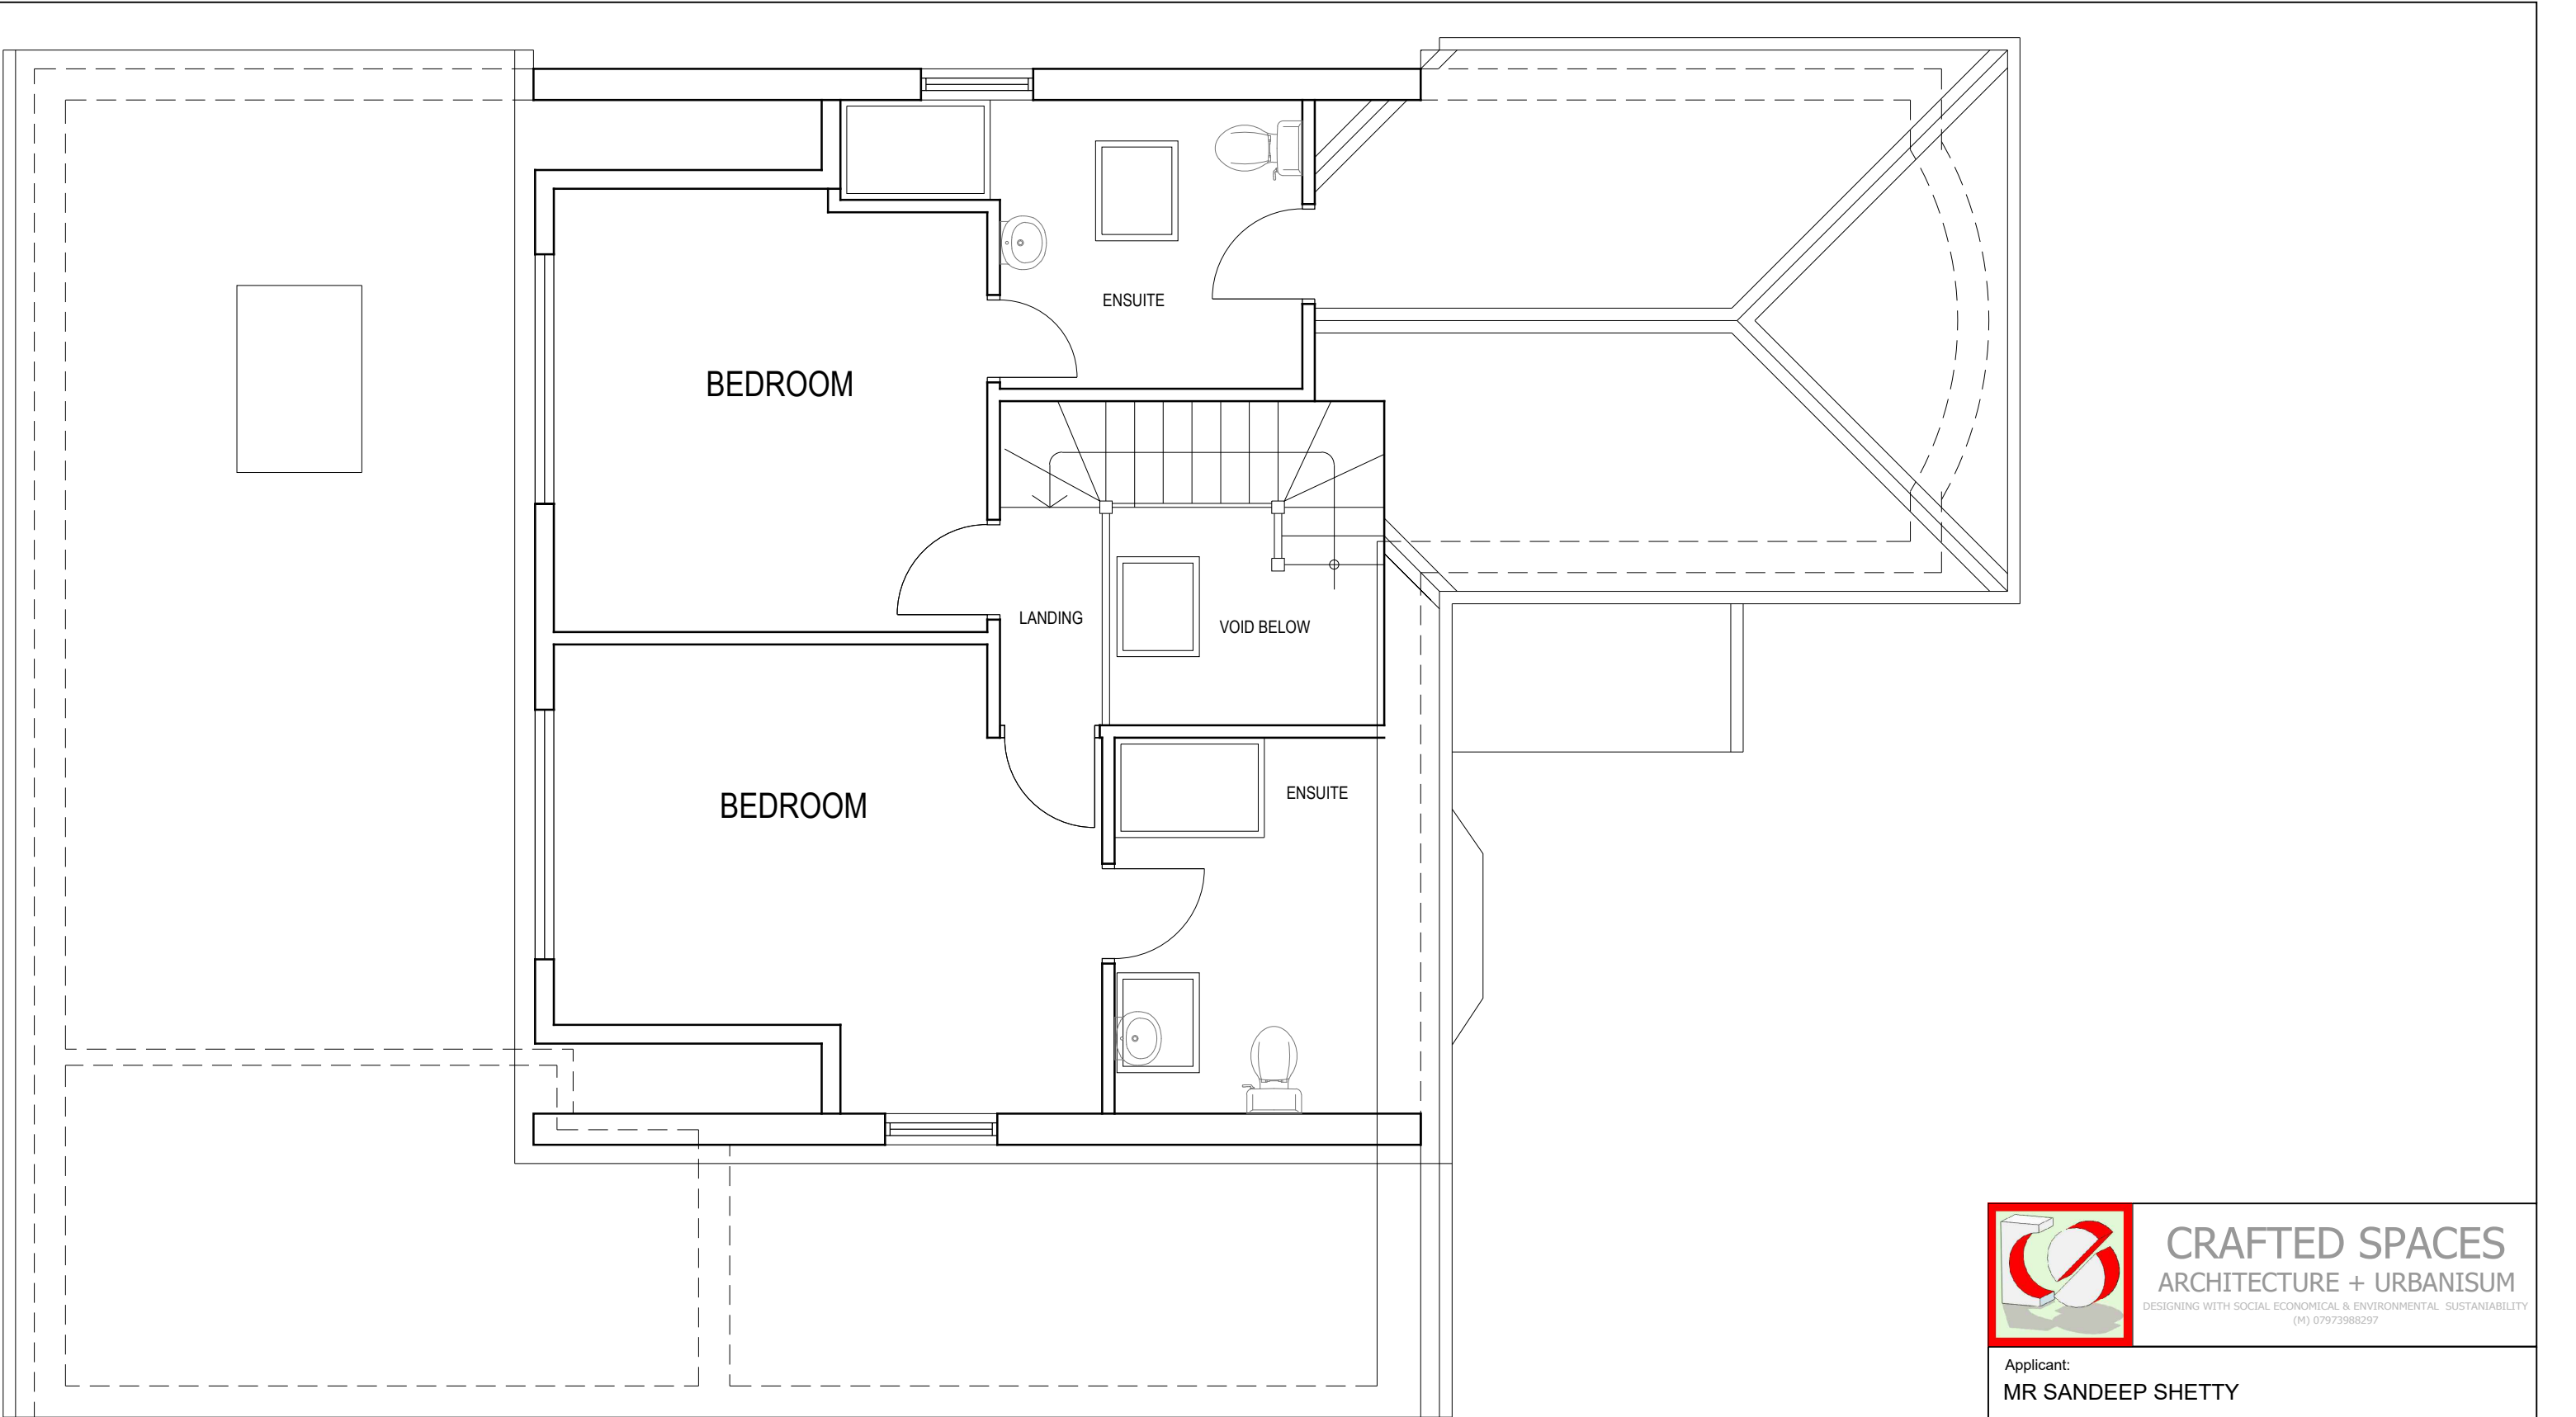

EXISTING LOFT FLOOR PLAN

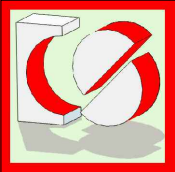

CRAFTED SPACES
ARCHITECTURE + URBANISUM
DESIGNING WITH SOCIAL ECONOMICAL & ENVIRONMENTAL SUSTAINABILITY
(M) 07973988297

Applicant:
MR SANDEEP SHETTY

Job Title:
77 HILLSIDE ROAD, NORTHWOOD, HA6 1PZ

Drawing Title:
EXISTING LOFT FLOOR PLAN

Scale: 1:50	Drawing No.	Print Size	Revision
Date: 24/06/2023	PA1-2238-02	A3	

Drawing Status
FOR PLANNING APPROVAL

