



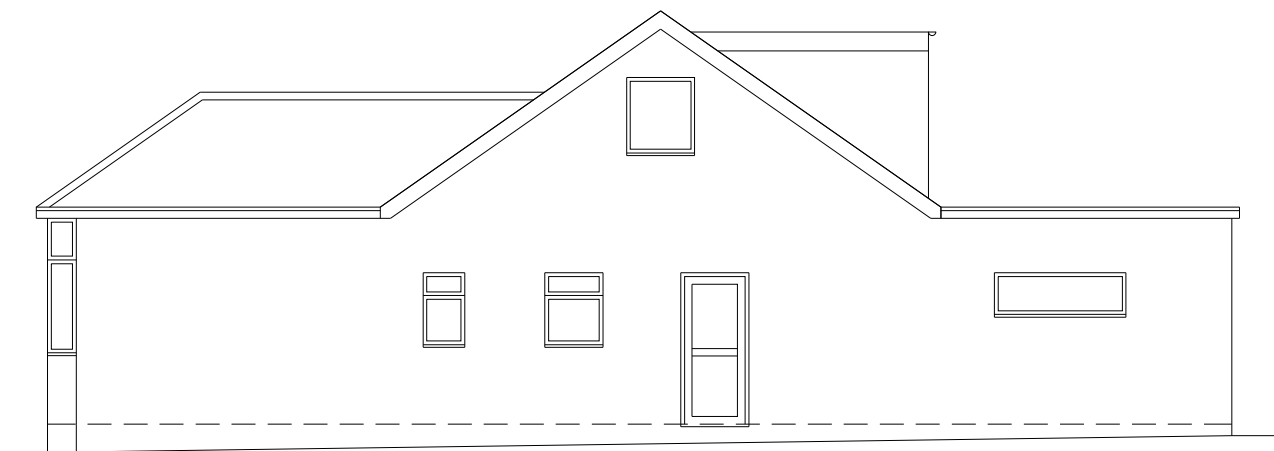


EXISTING SIDE ELEVATION

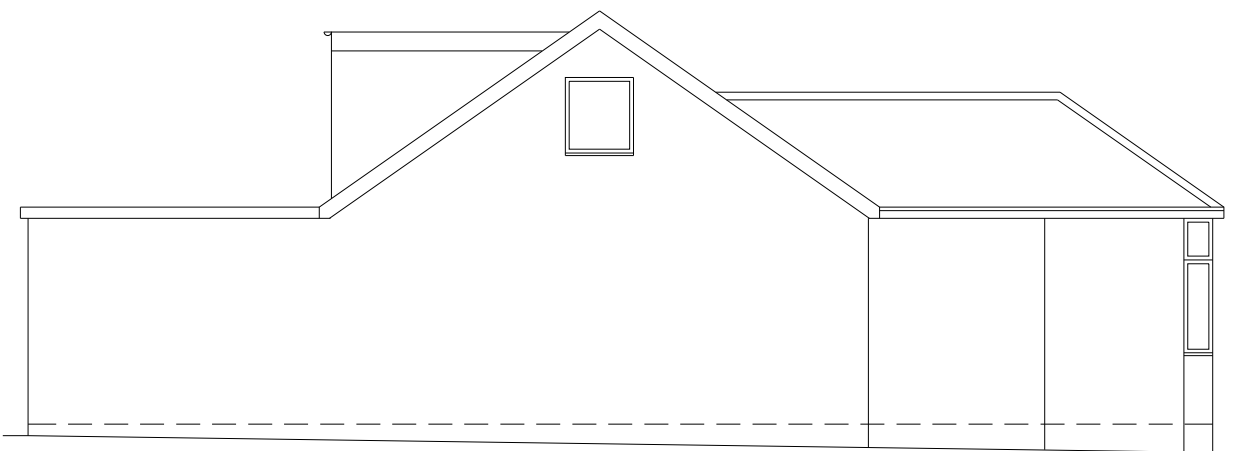



EXISTING ANOTHER SIDE ELEVATION



EXISTING FRONT ELEVATION

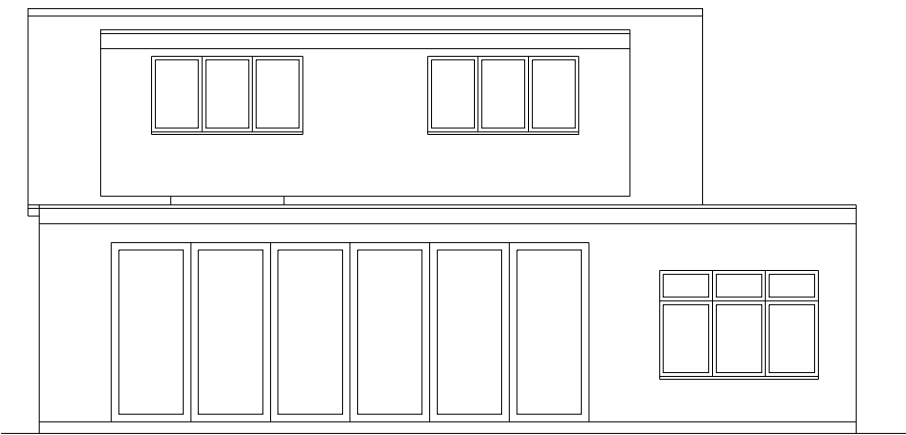

EXISTING REAR ELEVATION

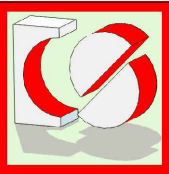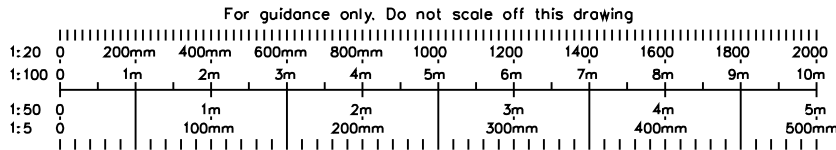

CRAFTED SPACES
ARCHITECTURE + URBANISUM
DESIGNING WITH SOCIAL ECONOMICAL & ENVIRONMENTAL SUSTAINABILITY
(M) 07973988297

Applicant:
MR SANDEEP SHETTY

Job Title:
77 HILLSIDE ROAD, NORTHWOOD, HA6 1PZ

Drawing Title:
EXISTING ELEVATIONS

Scale: 1:100

Date: 24/06/2023

Drawing No.
PA1-2238-03

Print Size
A3

Revision

Drawing Status
FOR PLANNING APPROVAL