


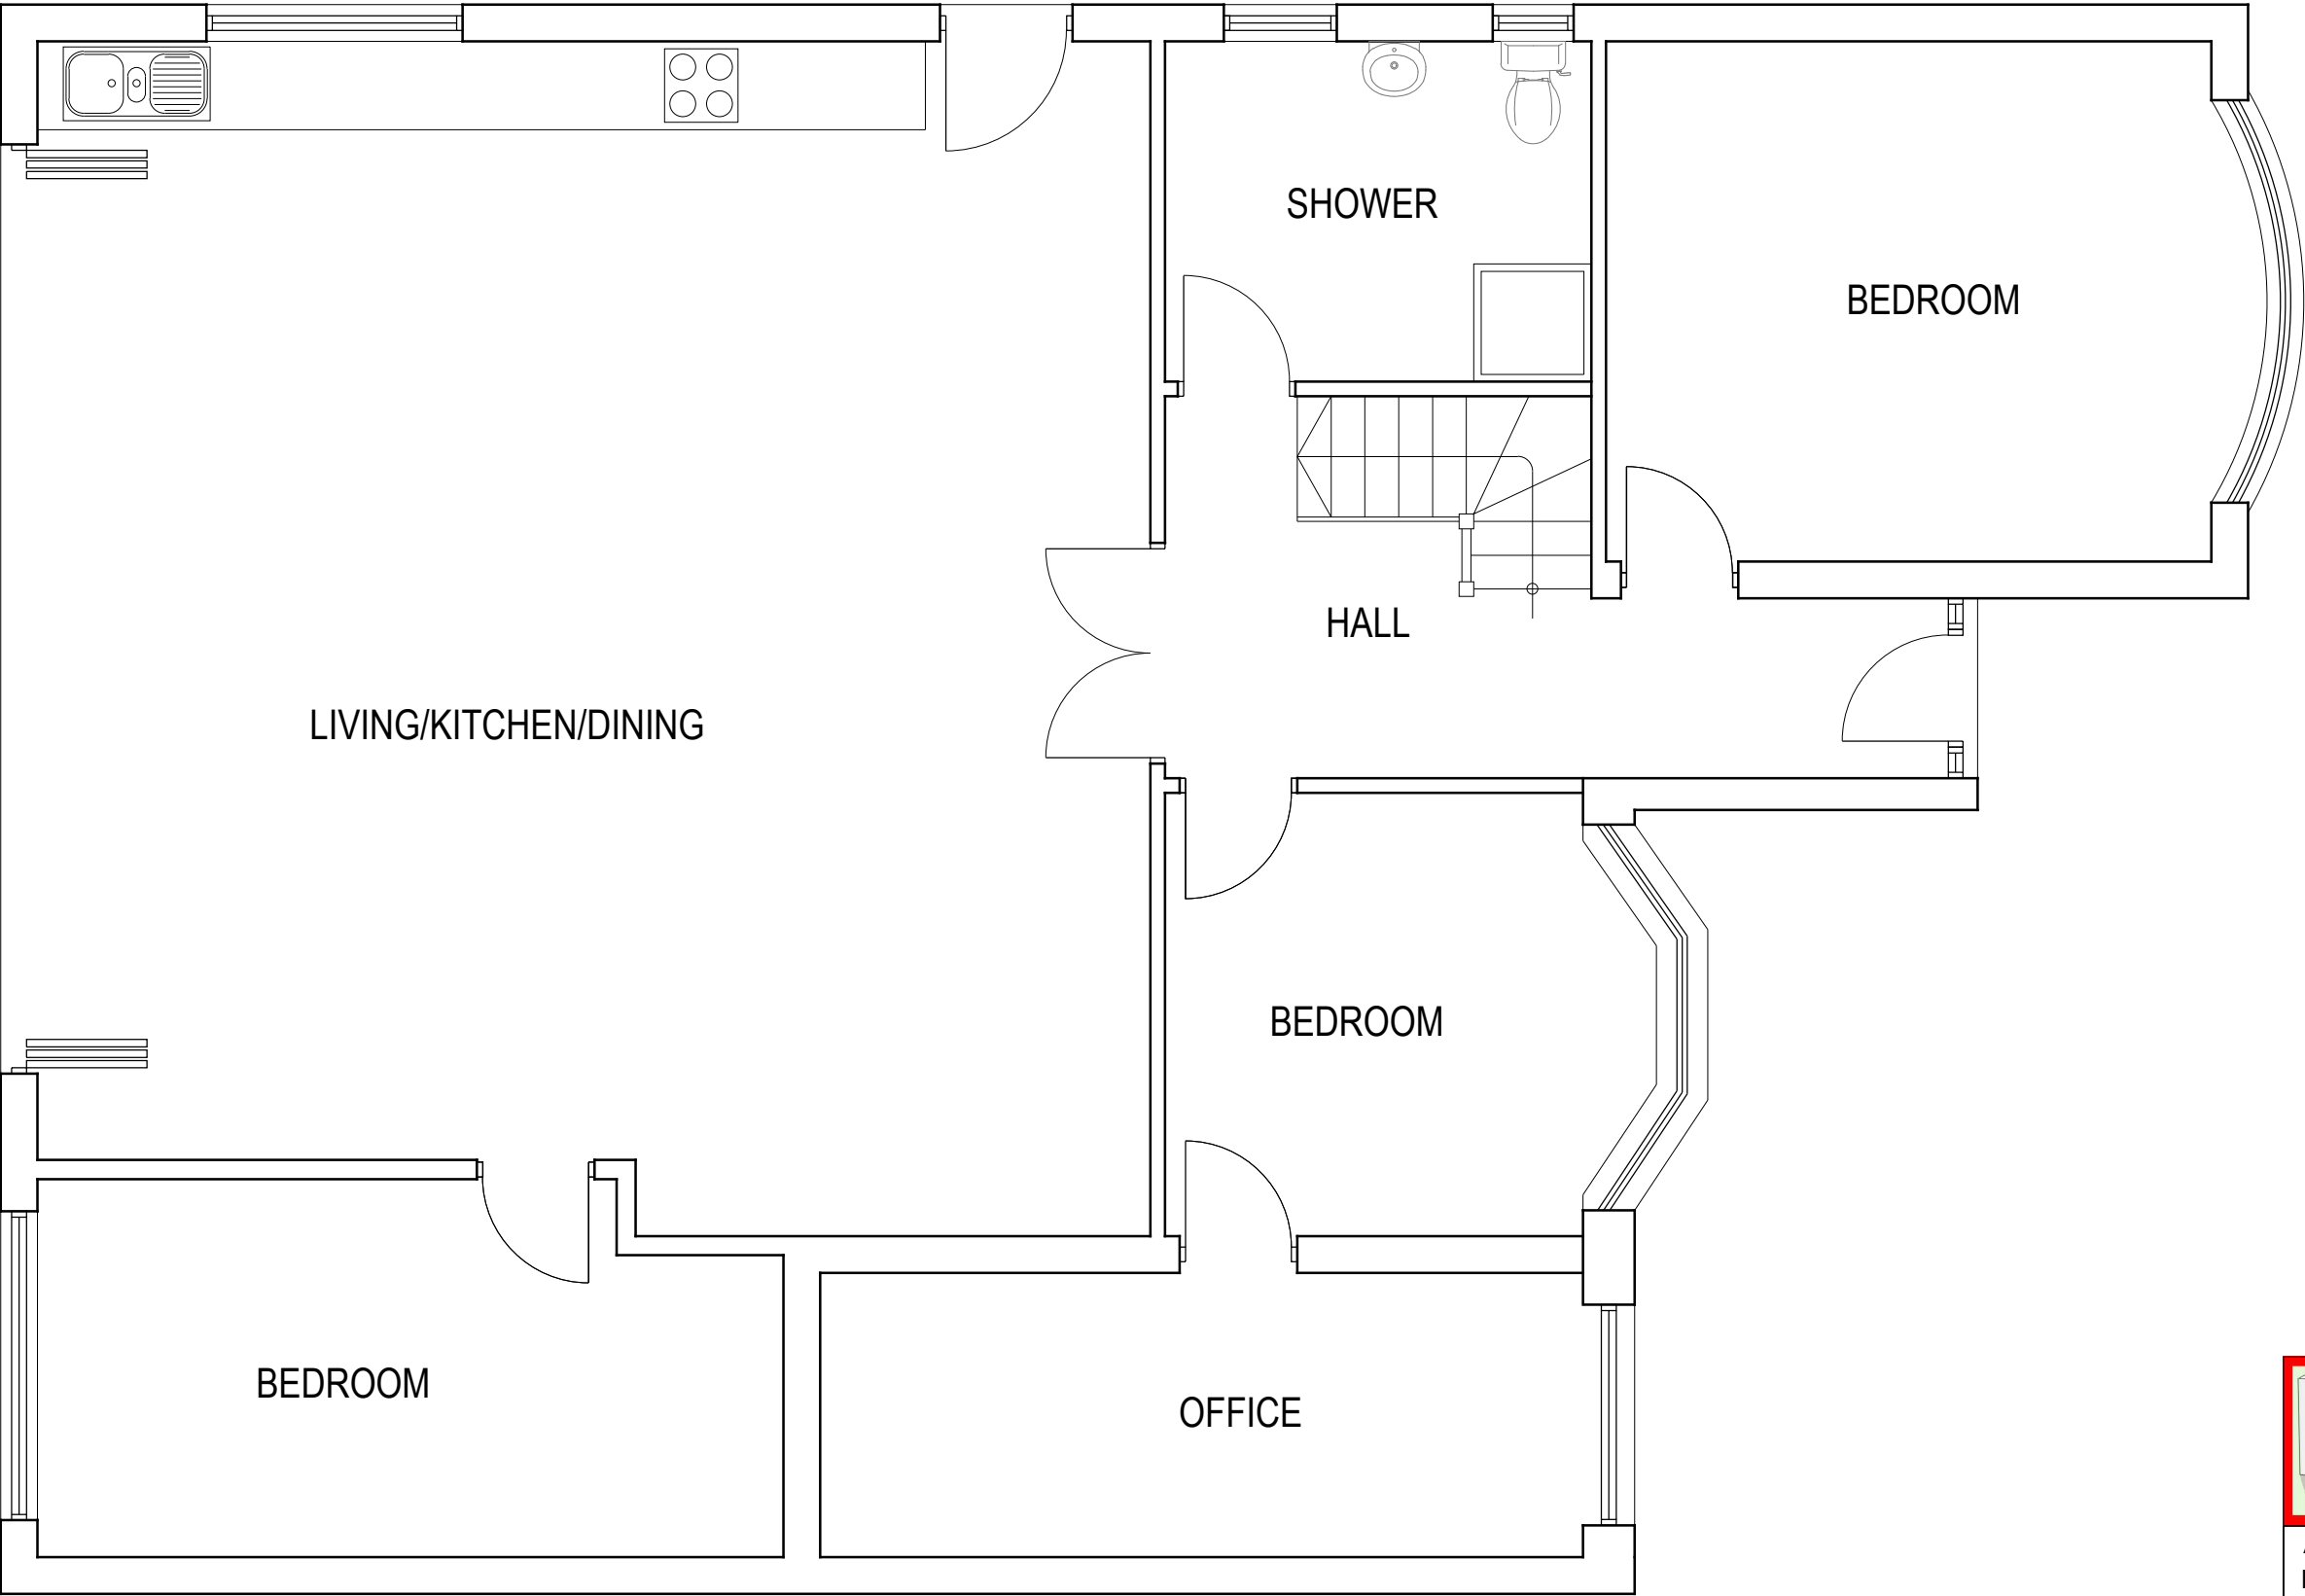

PROPOSED GROUND FLOOR PLAN



CRAFTED SPACES
ARCHITECTURE + URBANISUM
DESIGNING WITH SOCIAL ECONOMICAL & ENVIRONMENTAL SUSTANIABILITY
(M) 07973988297

Applicant: MR SANDEEP SHETTY			
Job Title: 77 HILLSIDE ROAD, NORTHWOOD, HA6 1PZ			
Drawing Title: PROPOSED GROUND FLOOR PLAN			
Scale: 1:50 Date: 24/06/2023	Drawing No. PA1-2238-04	Print Size A3	Revision
Drawing Status FOR PLANNING APPROVAL			

