



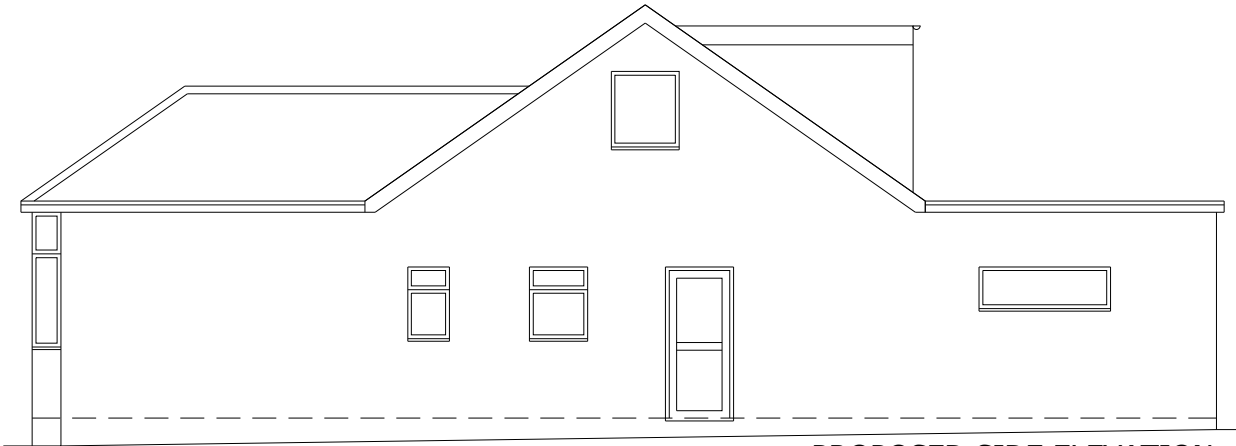


PROPOSED SIDE ELEVATION
(NO CHANGE)

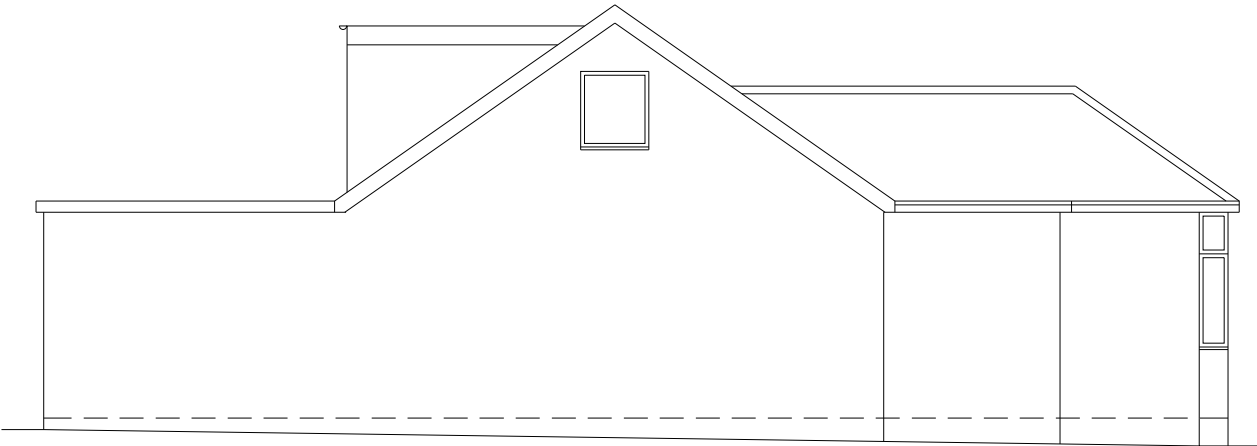

PROPOSED ANOTHER SIDE ELEVATION
(NO CHANGE)



PROPOSED FRONT ELEVATION

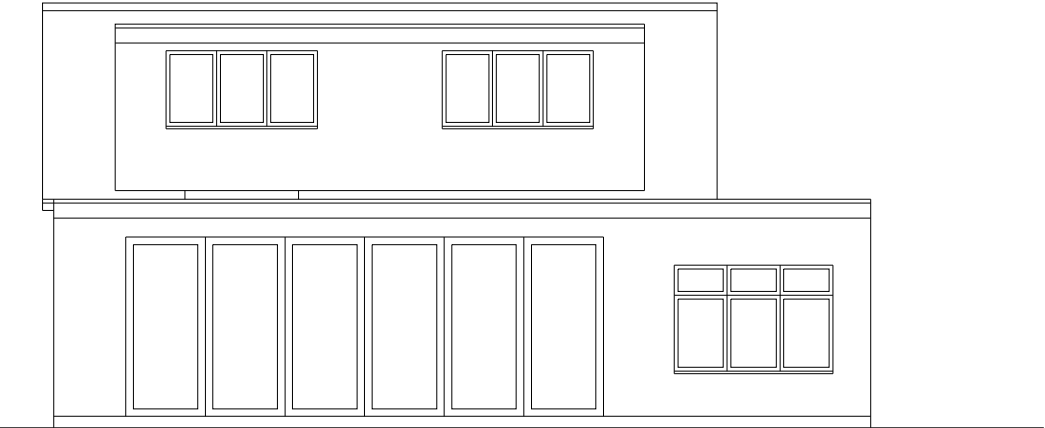

PROPOSED REAR ELEVATION
(NO CHANGE)



CRAFTED SPACES
ARCHITECTURE + URBANISUM
DESIGNING WITH SOCIAL ECONOMICAL & ENVIRONMENTAL SUSTANIABILITY
(M) 07973988297

Applicant:
MR SANDEEP SHETTY

Job Title:
77 HILLSIDE ROAD, NORTHWOOD, HA6 1PZ

Drawing Title:
PROPOSED ELEVATIONS

Scale: 1:100
Date: 24/06/2023

Drawing No.
PA1-2238-05

Print Size
A3

Revision

Drawing Status
FOR PLANNING APPROVAL

PROPOSED MATERIALS USED IN ANY EXTERIOR WORK
WOULD BE OF A SIMILAR APPEARANCE TO THOSE
USED IN THE CONSTRUCTION OF THE
EXTERIOR OF THE EXISTING DWELLING HOUSE

