

Owner

**MR. LUTFULLAH
HAMDARD**

Project Address

101 Grosvenor Crescent
Uxbridge,
UB10 9EU

Project No. **Lutfullah**

Status **PLANNING APPLICATION**

Date **March 2026**

Drawn **SN**

Checked **RS**


Scale **1:100 @ A3**

Sheet Title


**PROPOSED
FLOOR PLANS**

Sheet No

A104

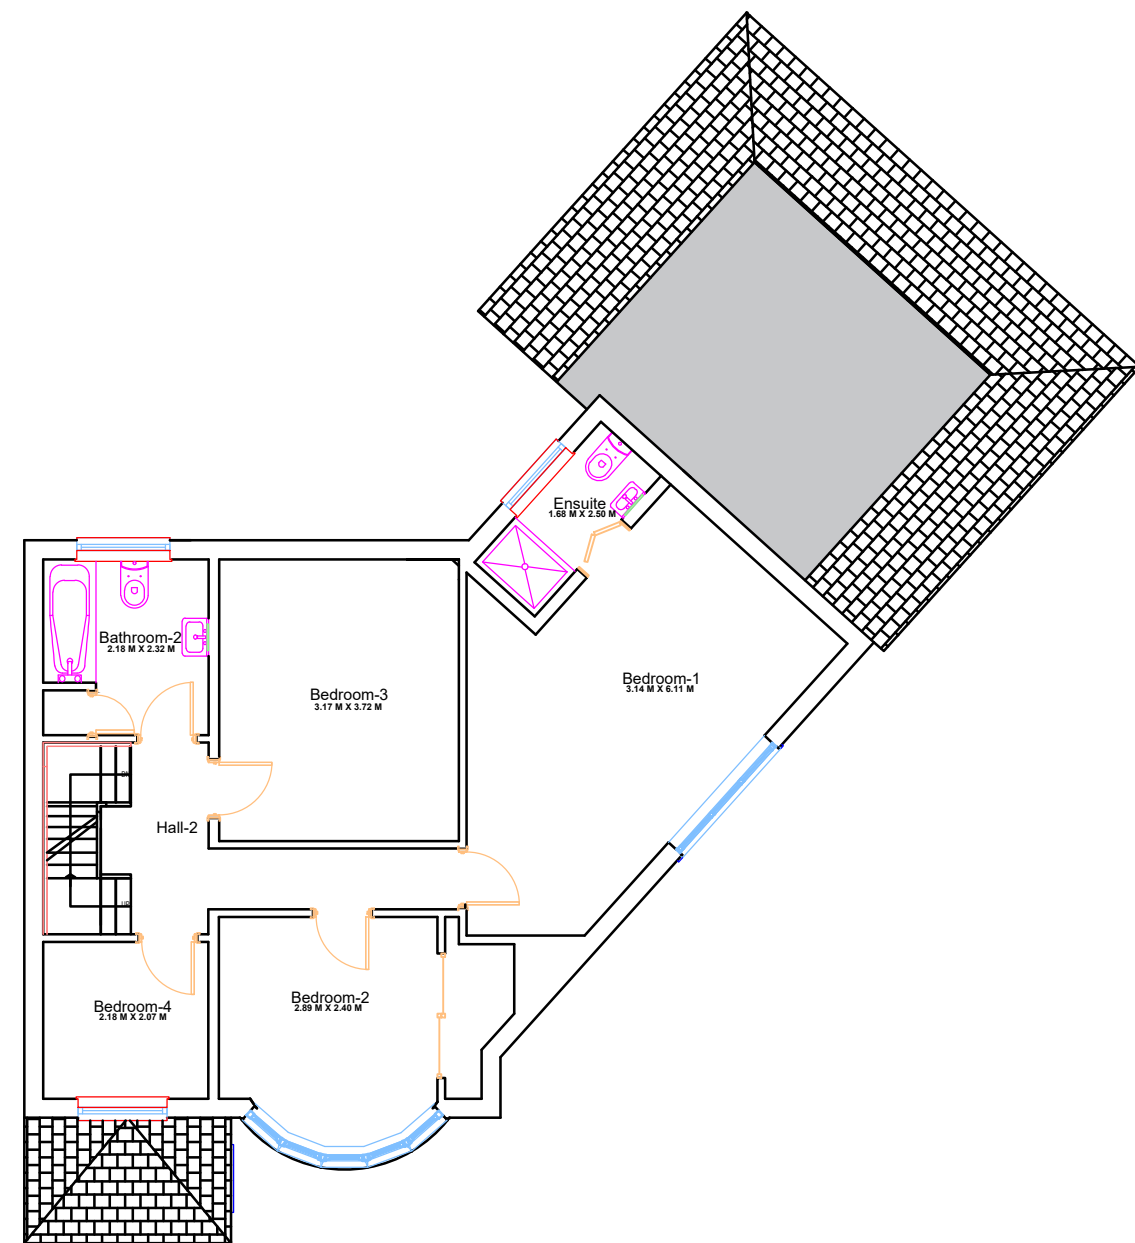

1 PROPOSED FIRST FLOOR
A104 SCALE: 1:100

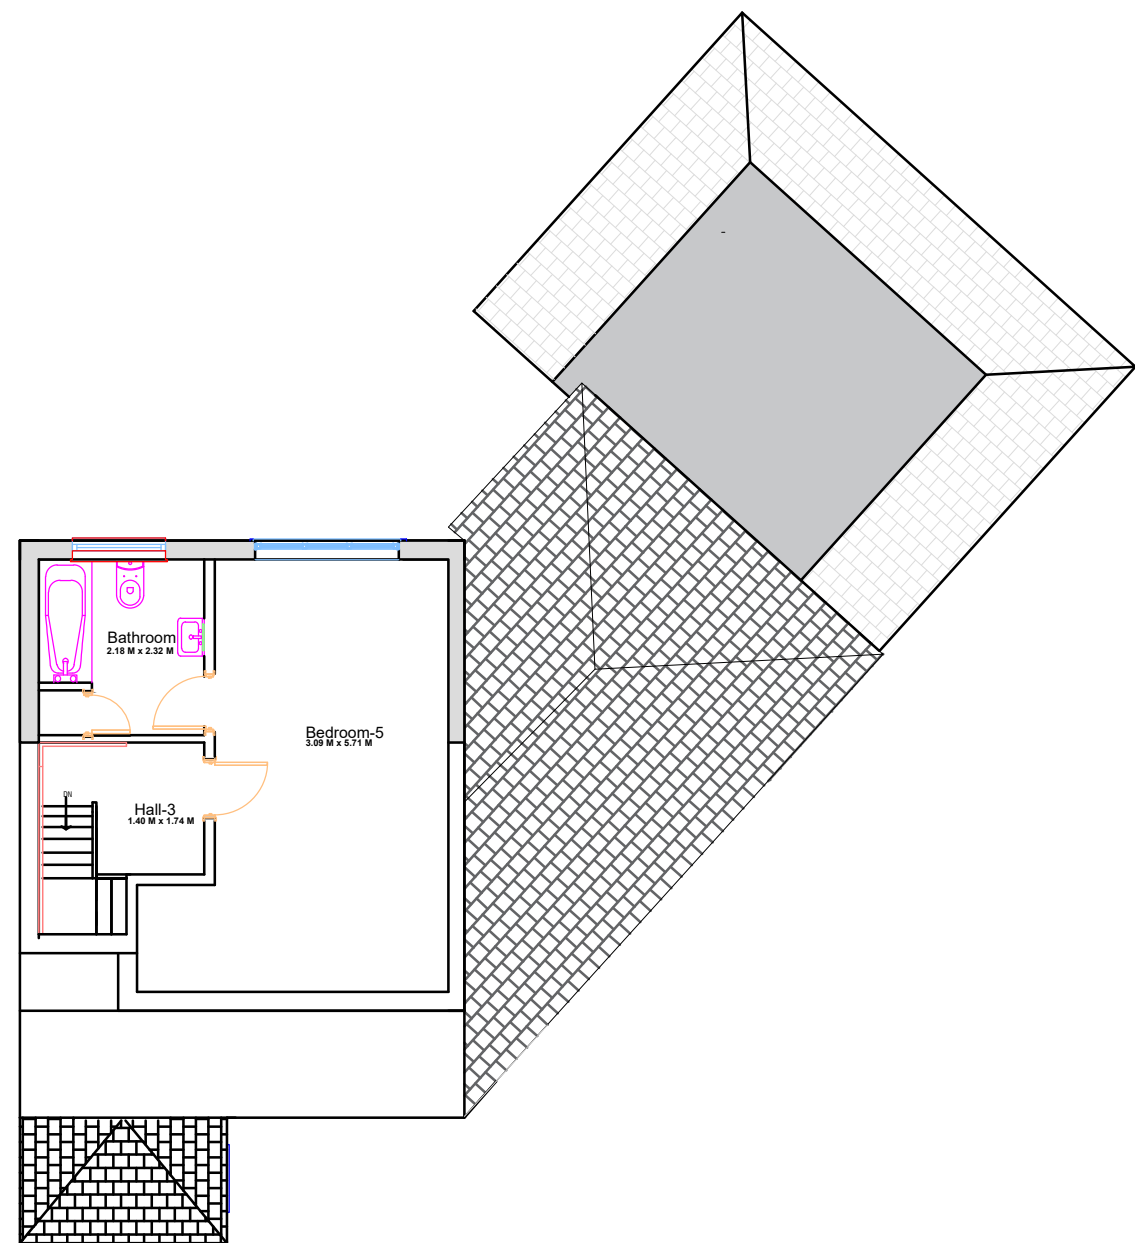

2 PROPOSED LOFT FLOOR
A104 SCALE: 1:100

