






1 EXISTING FRONT ELEVATION
A105 SCALE: 1:100

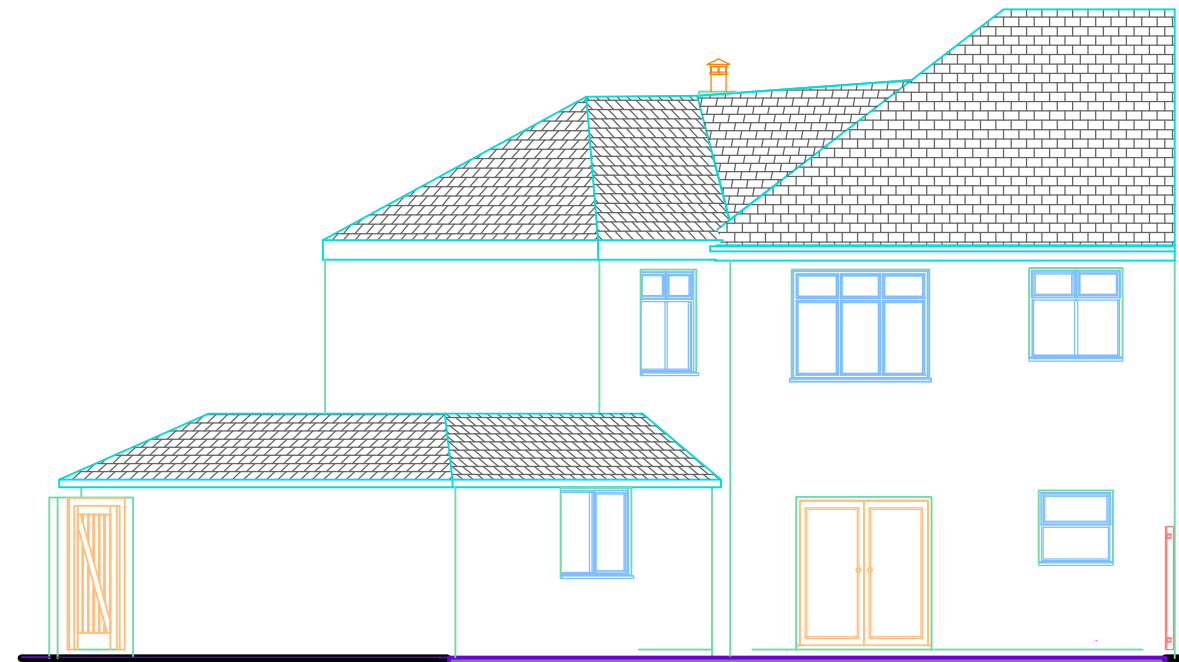

2 EXISTING REAR ELEVATION
A105 SCALE: 1:100

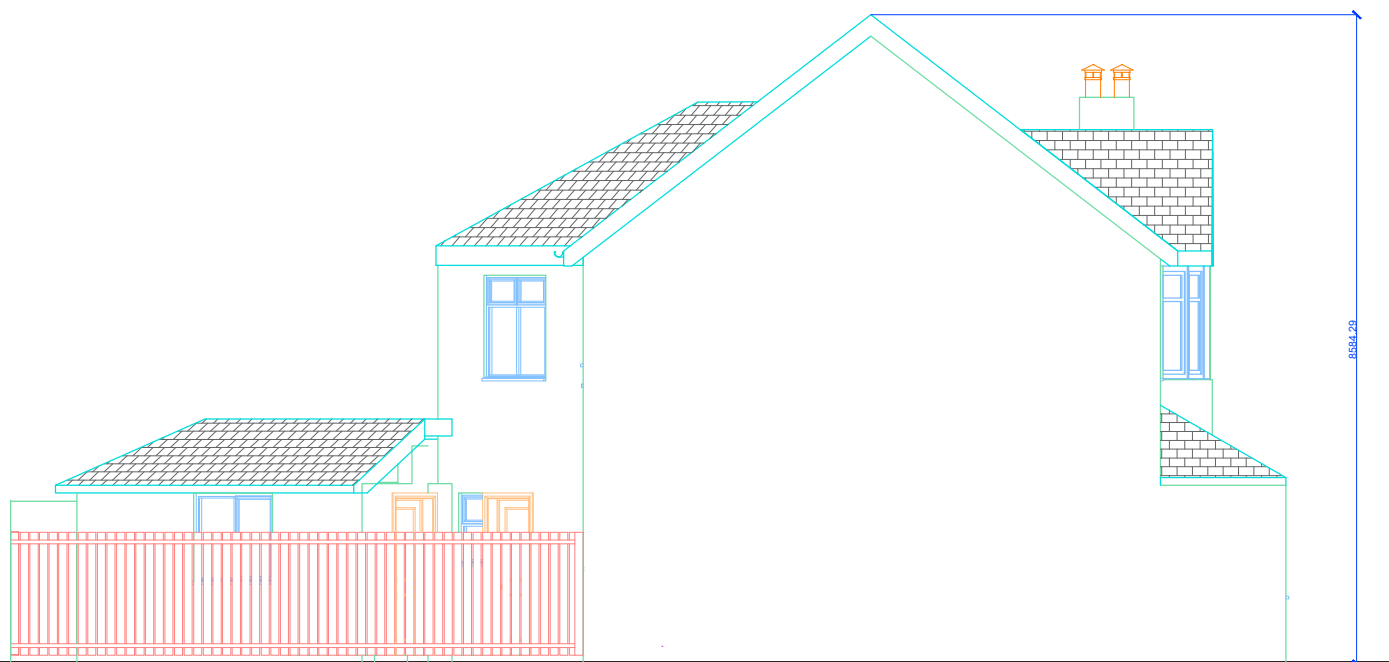

3 EXISTING SIDE ELEVATION A
A105 SCALE: 1:100

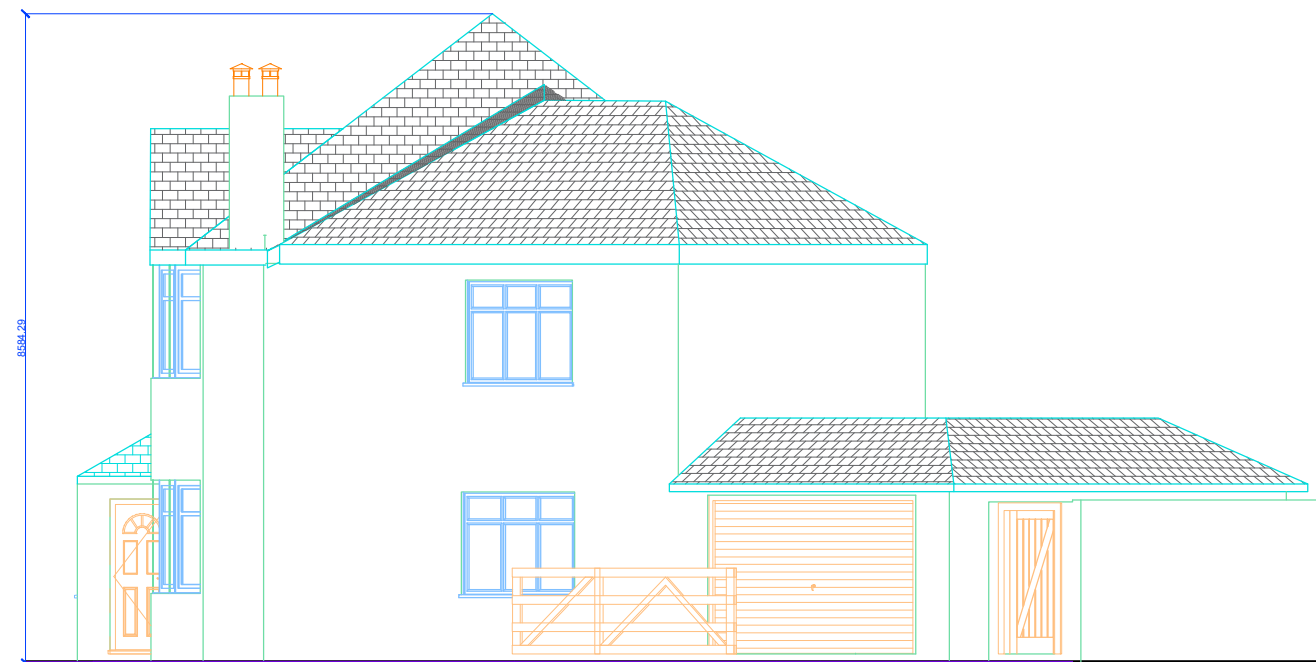

4 EXISTING SIDE ELEVATION B
A105 SCALE: 1:100

Owner

MR. LUTFULLAH
HAMDARD

Project Address

101 Grosvenor Crescent
Uxbridge,
UB10 9EU

Project No. Lutfullah

Status PLANNING APPLICATION

Date March 2026

Drawn SN

Checked RS

Scale 1:100 @ A3

Sheet Title

EXISTING
ELEVATIONS

Sheet No

A105