



1 PROPOSED FRONT ELEVATION
A106 SCALE: 1:100



2 PROPOSED REAR ELEVATION
A106 SCALE: 1:100

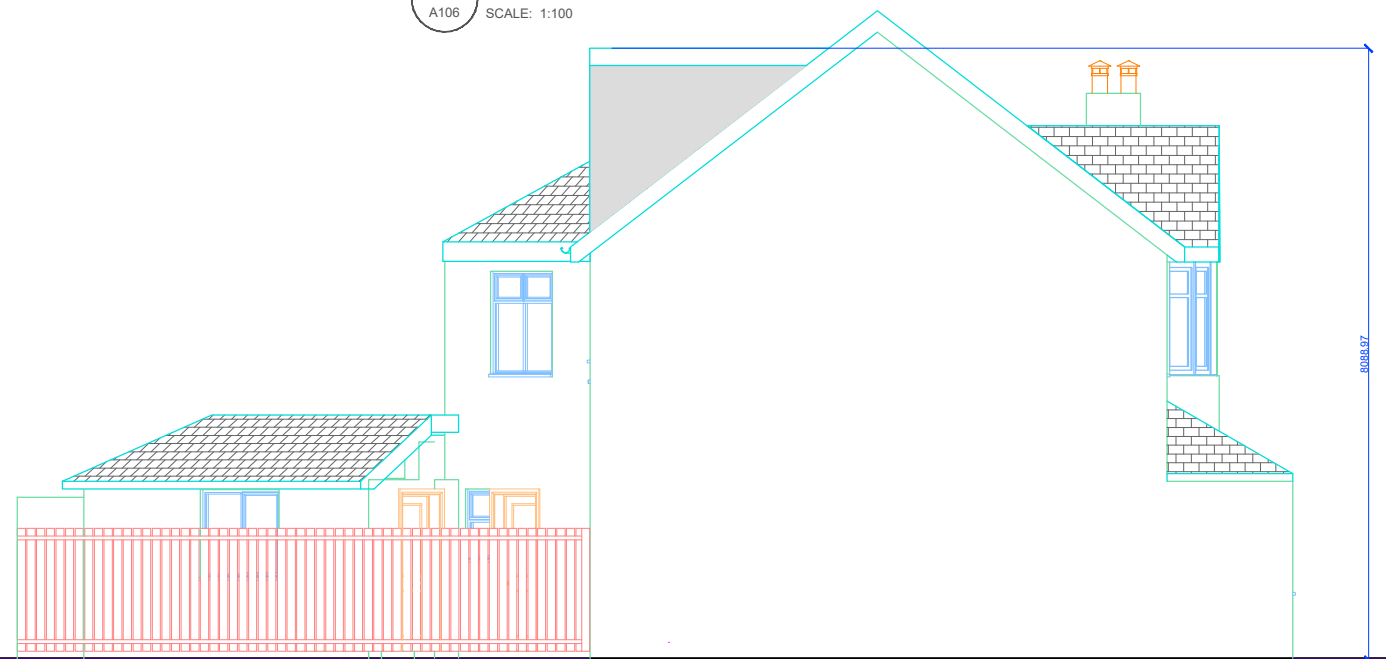

3 PROPOSED SIDE ELEVATION A
A106 SCALE: 1:100

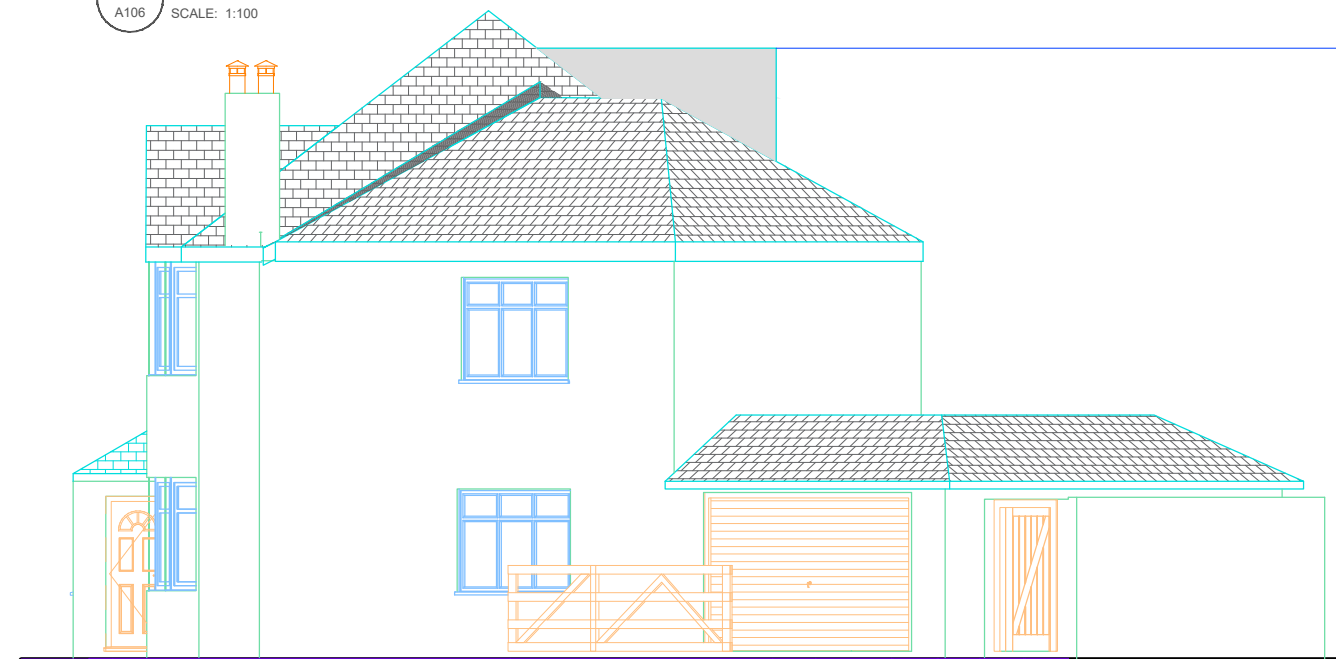

4 PROPOSED SIDE ELEVATION B
A106 SCALE: 1:100

Owner

MR. LUTFULLAH
HAMDARD

Project Address

101 Grosvenor Crescent
Uxbridge,
UB10 9EU

Project No. Lutfullah

Status: PLANNING APPLICATION

Date: March 2026

Drawn: SN

Checked: RS

Scale: 1:100 @ A3

Sheet Title

PROPOSED
ELEVATIONS

Sheet No

A106