





Existing Site Location Plan

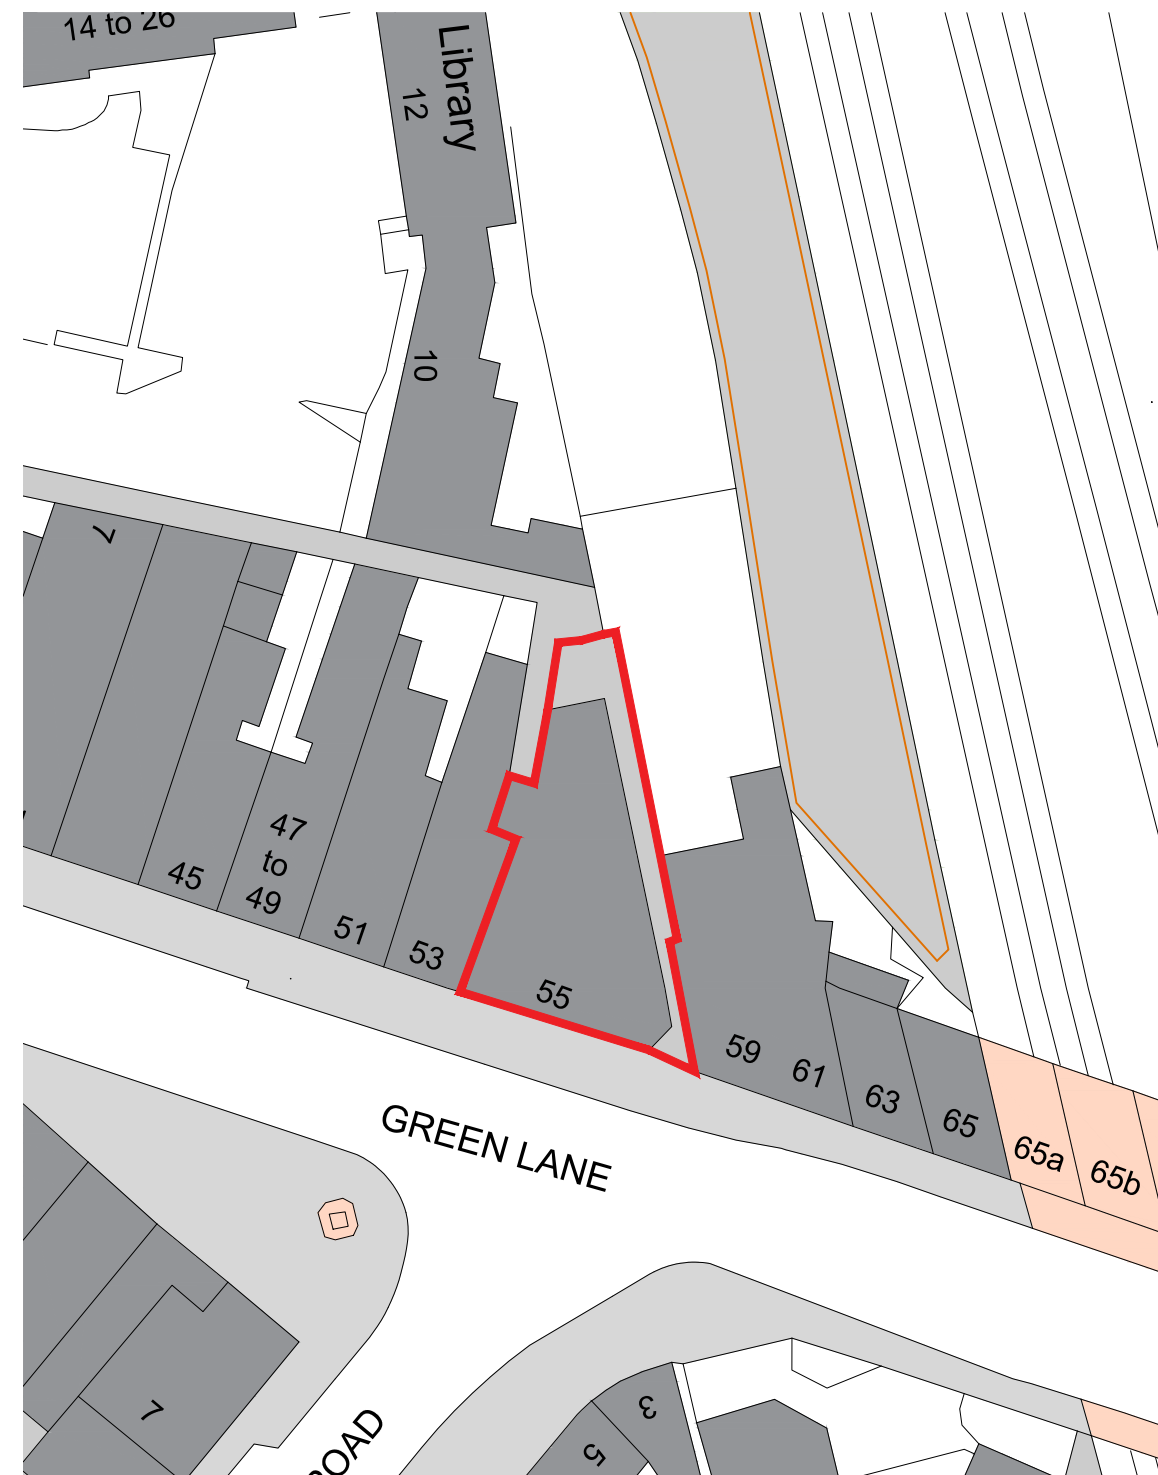

Existing Block Plan

 

01	General Notes 1 This drawing is prepared solely for design and planning submission purposes. It is not intended or suitable for either Building Regulations or Construction purposes and should not be used for such. 2 Setting-out is based on outline survey only. All dimensions to be checked on site prior to construction/ordering 3 Unless shown otherwise all dimensions are to structural surfaces and are in mm. 4 Unless shown refer to internal door schedule for door size. Door opening to be set out to give full specified architrave either side. 5 Refer to drawing number. 6 Any discrepancies between the Engineer's and Architect's drawings must be verified with the architect	Rev	Date	Description	By	Chkd	Client The Farm Restaurant & Bar Ltd	Project Change of use from Bank to Restaurant	 North t: 07904 119 951 e: info@omni-architecture.co.uk www.omni-architecture.co.uk			
	Site 55 Green Lane, Northwood HA6, 3AG	Drawing Title Existing Site Location Plan	Date Sept 23'	Scale Shown	Status Planning	Revision						
							8127 - 001					