


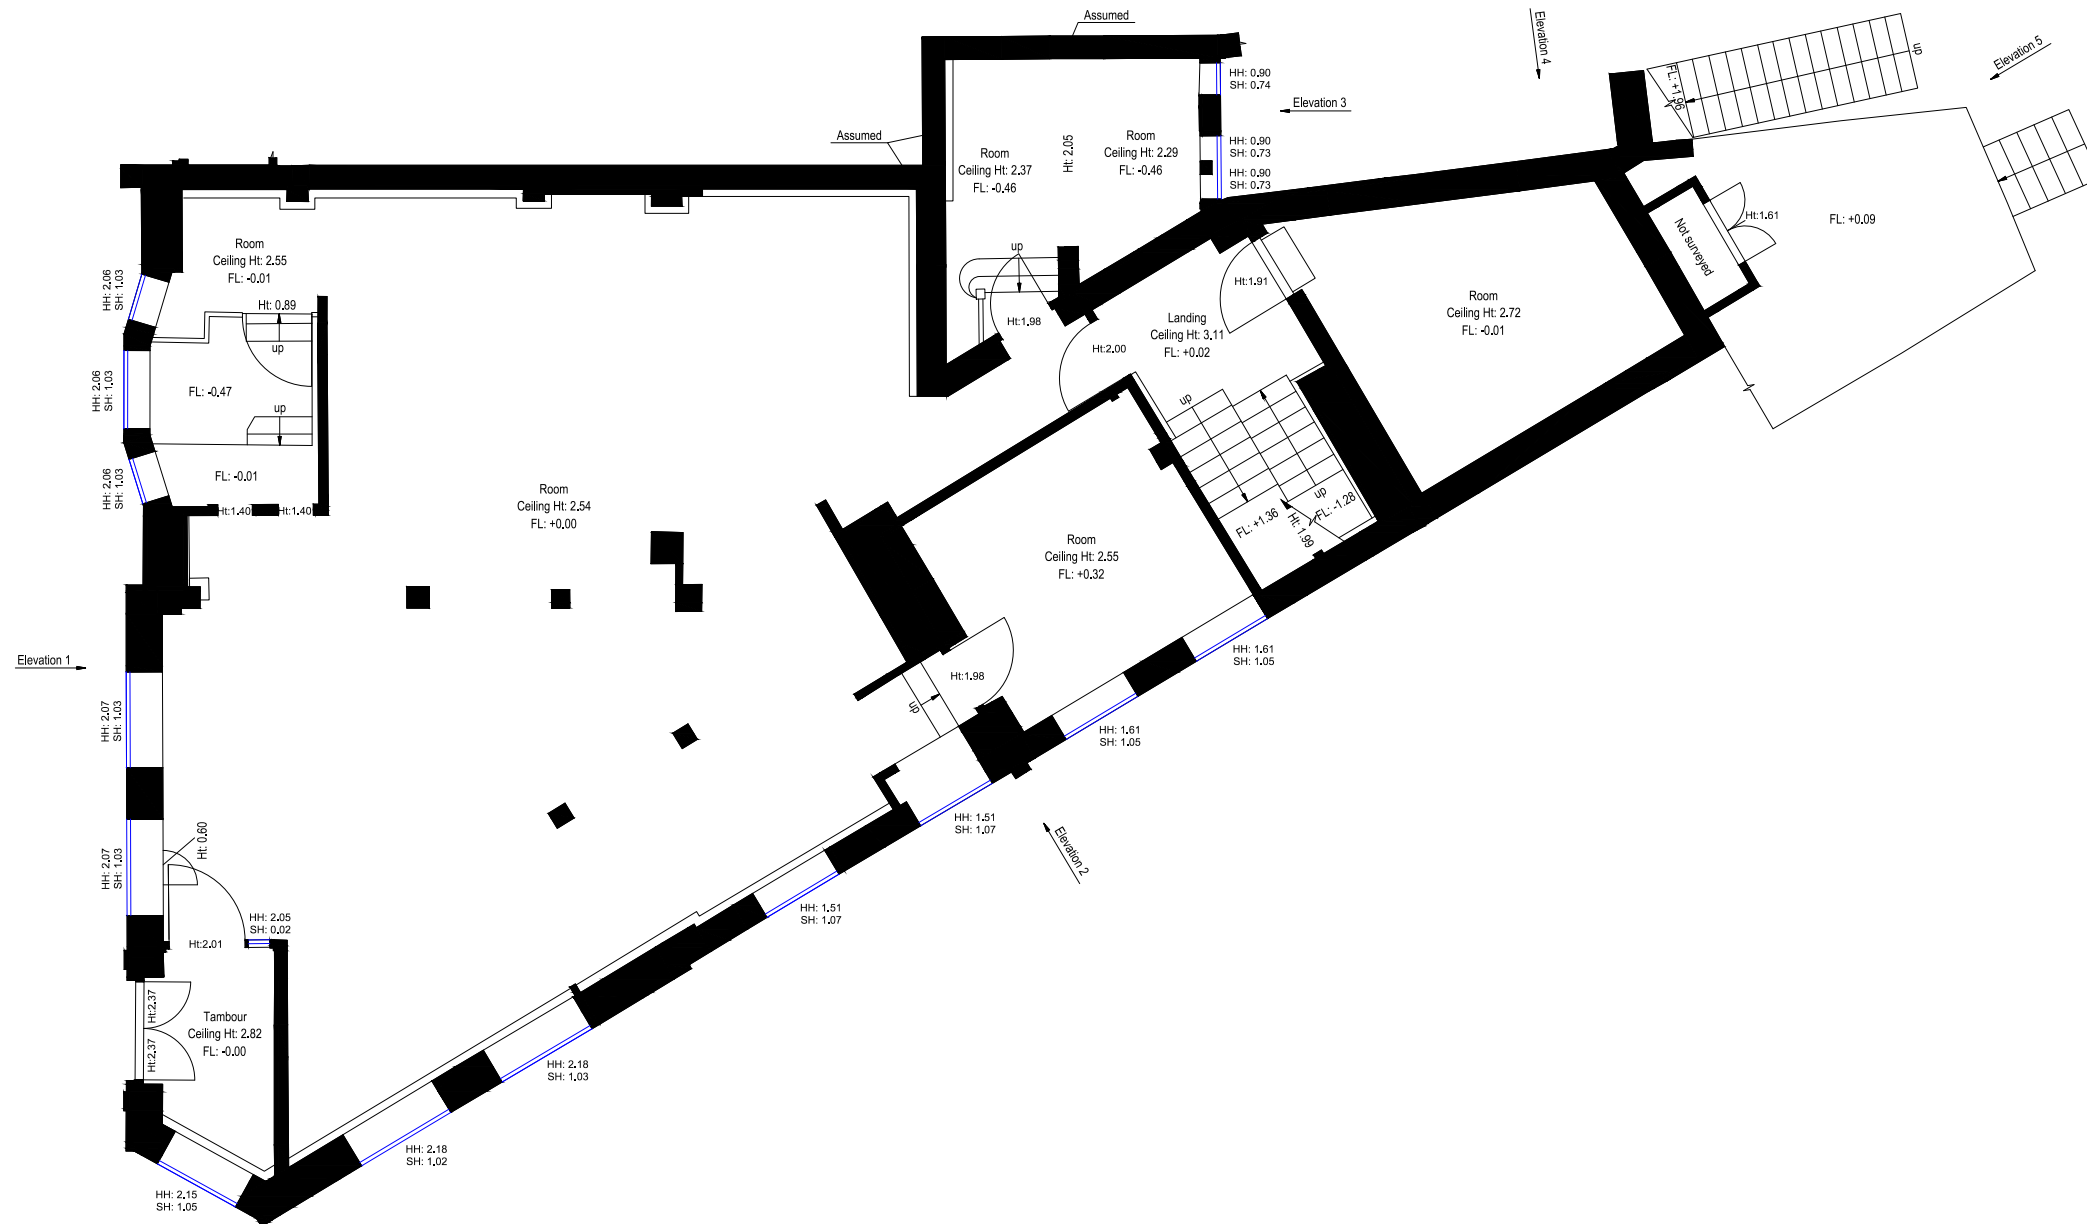

Existing Ground Floor Plan



03	General Notes 1 This drawing is prepared solely for design and planning submission purposes. It is not intended or suitable for either Building Regulations or Construction purposes and should not be used for such. 2 Setting-out is based on outline survey only. All dimensions to be checked on site prior to construction/ordering. 3 Unless shown otherwise all dimensions are to structural surfaces and are in mm. 4 Unless shown refer to internal door schedule for door size. Door opening to be set out to give full specified architrave either side. 5 Refer to drawing number. 6 Any discrepancies between the Engineer's and Architect's drawings must be verified with the architect	Rev	Date	Description	By	Chkd	Client		Project		 North t: 07904 119 951 e: info@omni-architecture.co.uk www.omni-architecture.co.uk				
								The Farm Restaurant & Bar Ltd		Change of use from Bank to Restaurant					
								Site		Drawing Title					
								55 Green Lane, Northwood HA6, 3AG		Existing Ground Floor Plan					
										Date					
										Sept 23'					
										Scale	Status	Revision			
										1:100 @ A3	Planning				
										8127 - 101					