


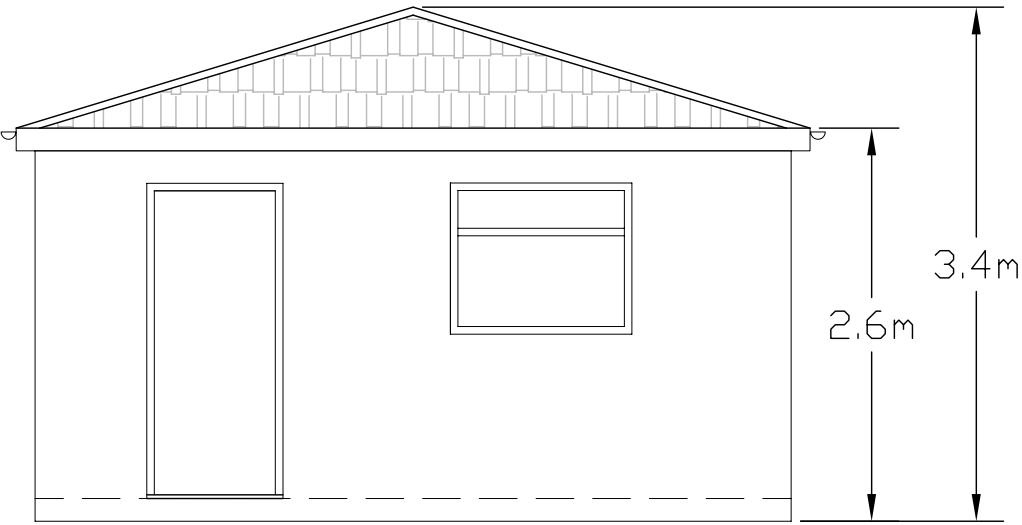


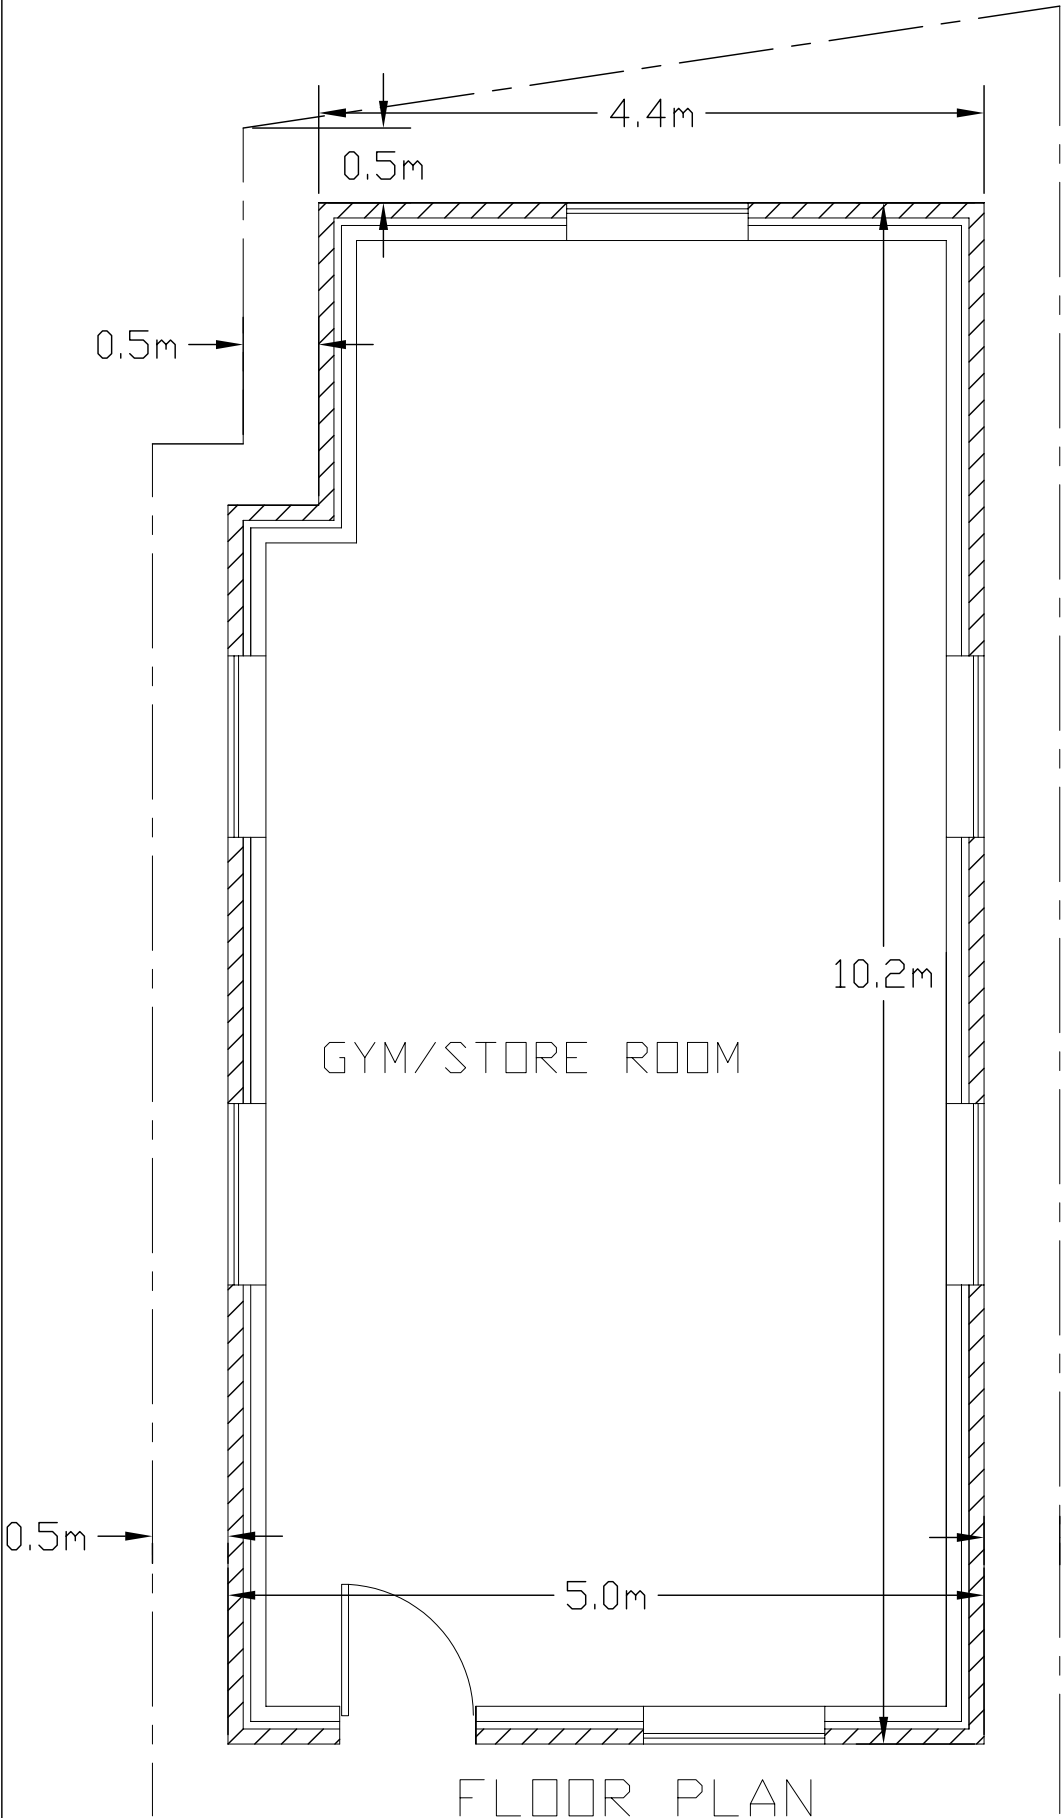



FRONT ELEVATION
FACING THE HOUSE

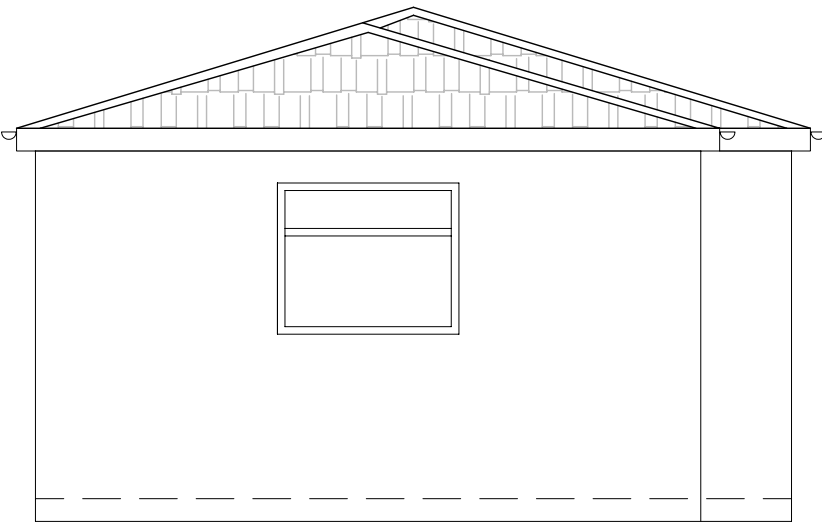

REAR ELEVATION

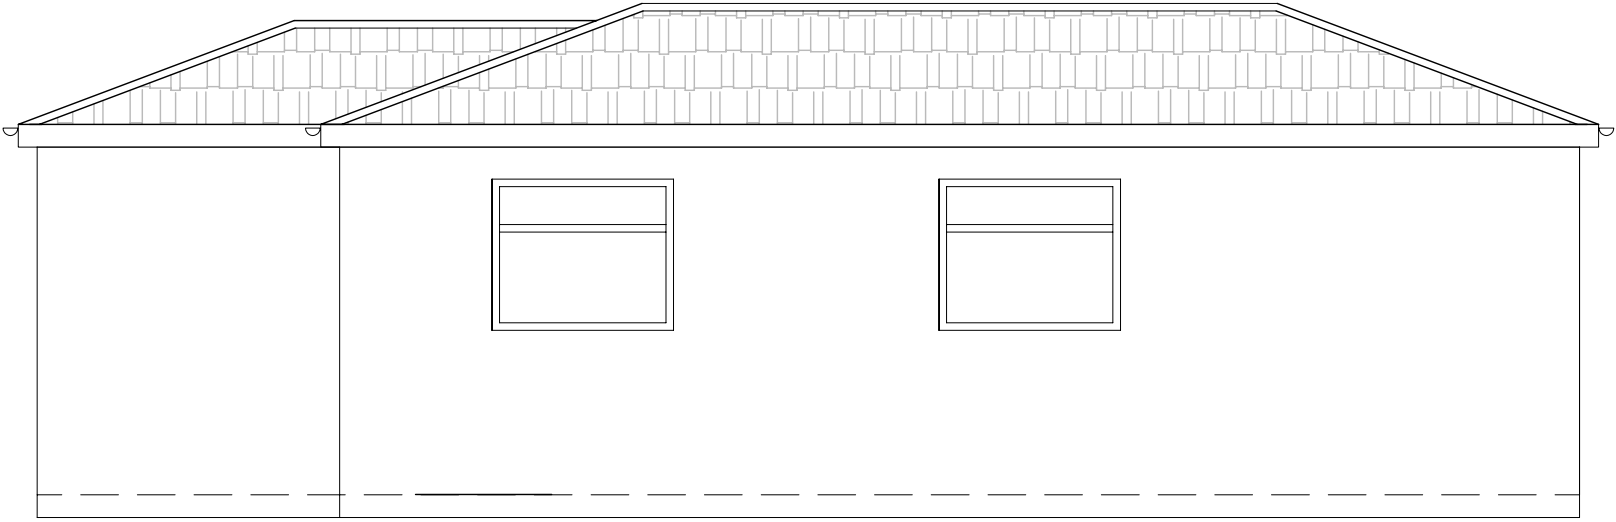

SIDE ELEVATION

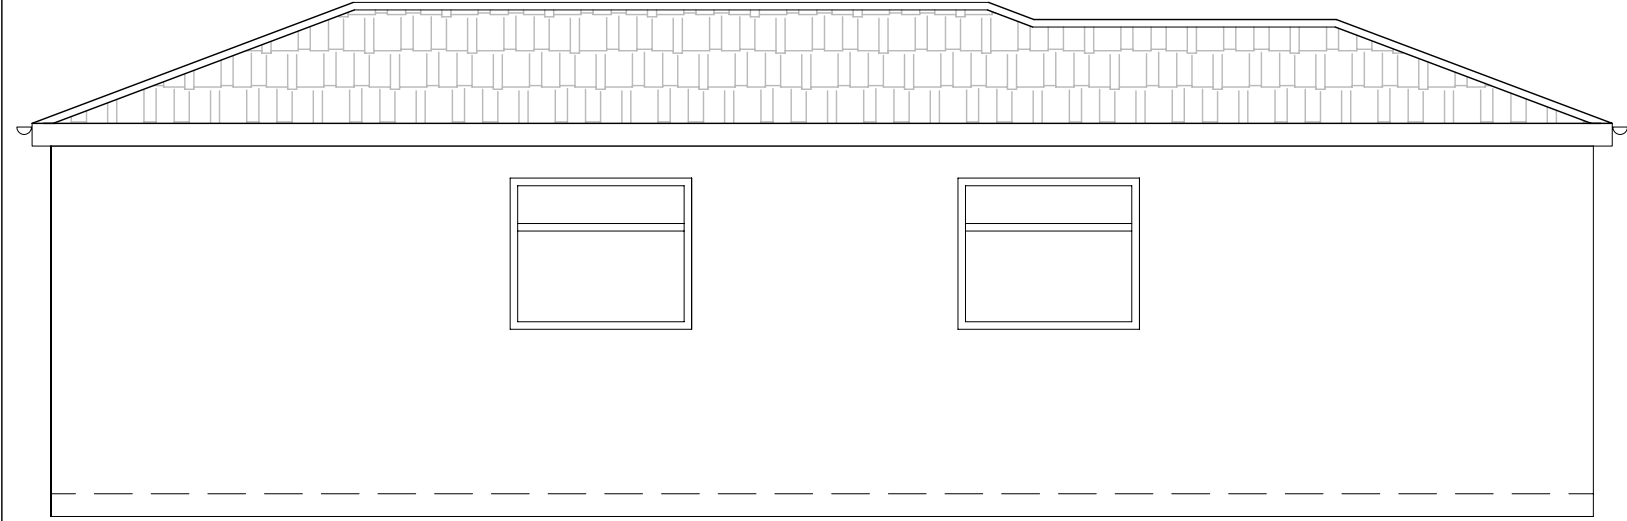 

SIDE ELEVATION

Project	
PROPOSED SINGLE STOREY REAR OUTBUILDING AT 20 LOTHIAN AVENUE HAYES MIDDLESEX UB4 0EG	
Drawing Title	
FLOOR PLAN AND ELEVATIONS	
Scale	1:50
Date	DECEMBER 2025
Drawing No.	20/LA/10/A