




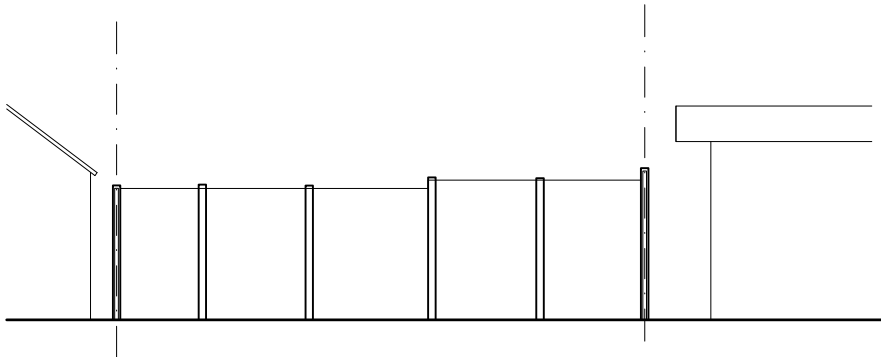


REAR ELEVATION

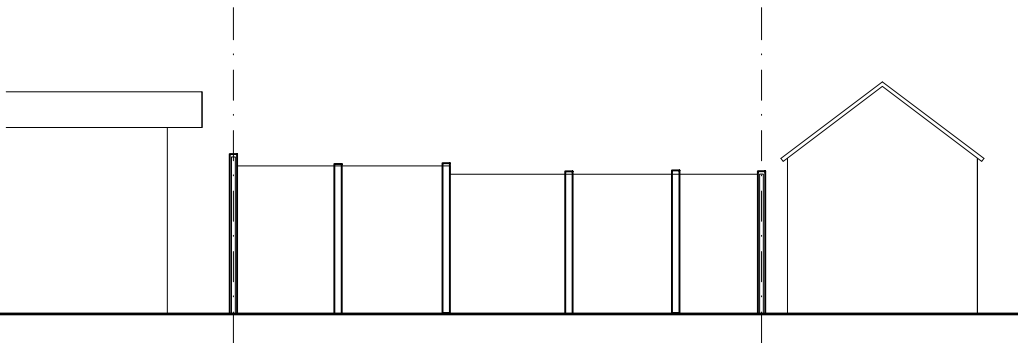

FRONT ELEVATION

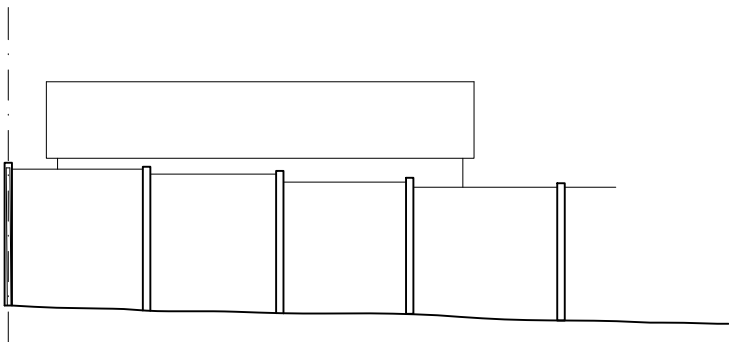

SIDE ELEVATION

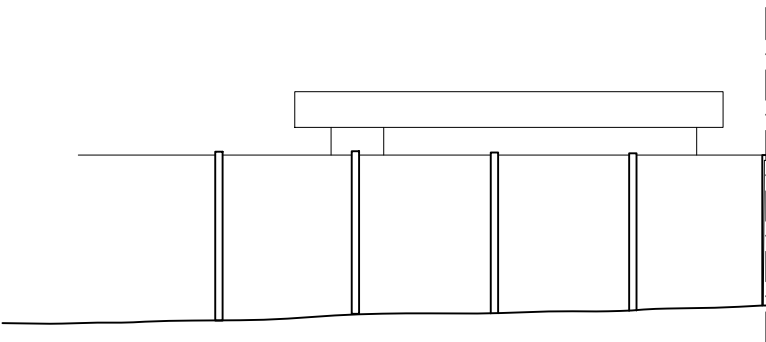



SIDE ELEVATION

Notes
© KLC Architects Ltd
This drawing is solely for the use of the intended recipient and is not to be passed in any form to a third party without our written consent
All errors and omissions to be reported to the Architect.
All areas are approximate and subject to confirmation, Contractor to check all dimensions.
Site boundaries are approximate and are to be confirmed by Land Registry

Revisions

 KLC ARCHITECTS RIBA Chartered Architect Architecture, Planning Permission, Interior Design & Developments tel: 02034758040 email: design@klc-architects.com		
Project Outbuilding 42 Grosvenor Crescent, Hillingdon		
Title Existing Elevations		
Scale 1:100 @ A3	Date July 26	Drawn by MK
Job Number 286	Drawing Number 286-0-01	Revision

Notes
© KLC Architects Ltd
This drawing is solely for the use of the intended recipient and is not to be passed in any form to a third party without our written consent
All errors and omissions to be reported to the Architect.
All areas are approximate and subject to confirmation, Contractor to check all dimensions.
Site boundaries are approximate and are to be confirmed by Land Registry

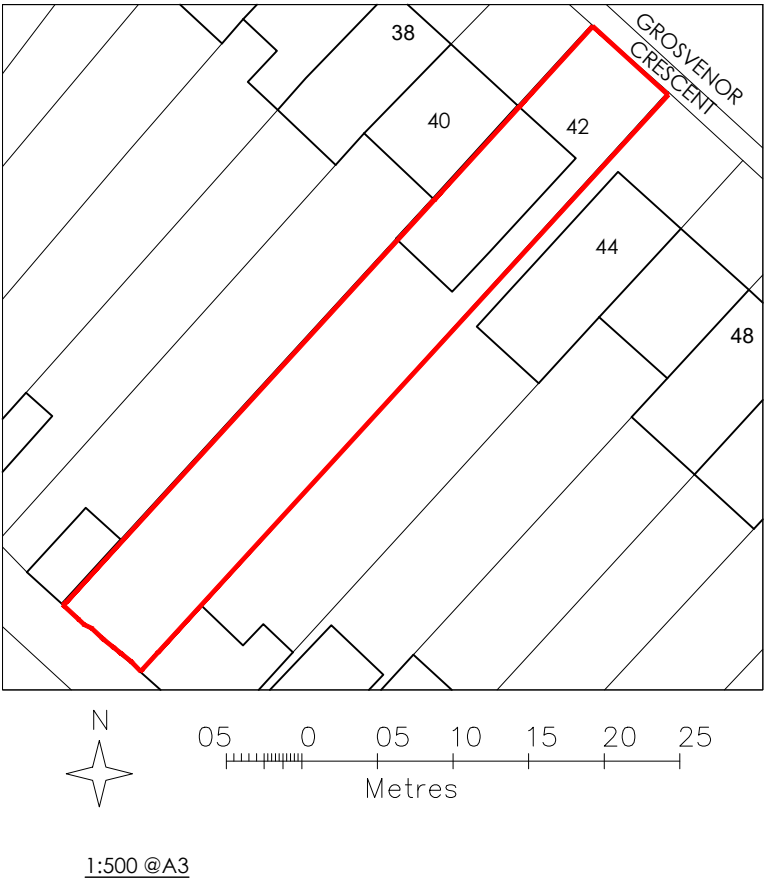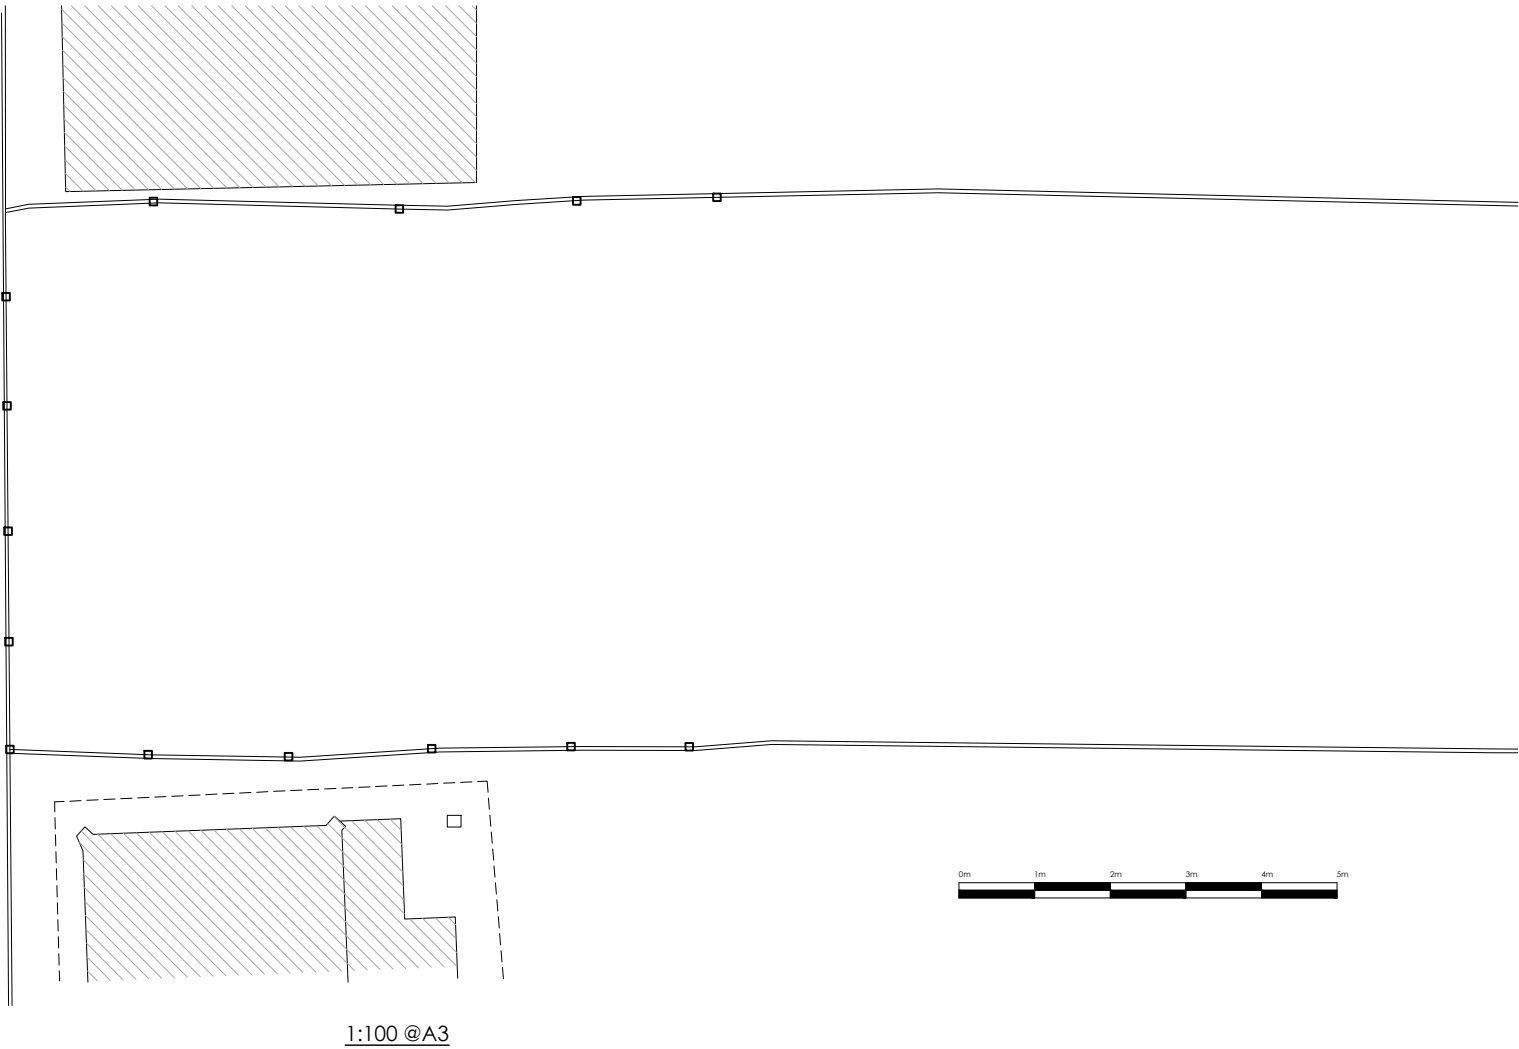

Revisions



KLC ARCHITECTS
RIBA Chartered Architect
Architecture, Planning Permission, Interior Design & Developments
tel: 02034758040
email: design@klc-architects.com

Project



Outbuilding
42 Grosvenor Crescent, Hillingdon

Title

Existing Plans

Scale	Date	Drawn by
1:100 @ A3	July 26	MK
Job Number	Drawing Number	Revision
286	286-0-01	

Notes
© KLC Architects Ltd
This drawing is solely for the use of the intended recipient and is not to be passed in any form to a third party without our written consent
All errors and omissions to be reported to the Architect.
All areas are approximate and subject to confirmation, Contractor to check all dimensions.
Site boundaries are approximate and are to be confirmed by Land Registry

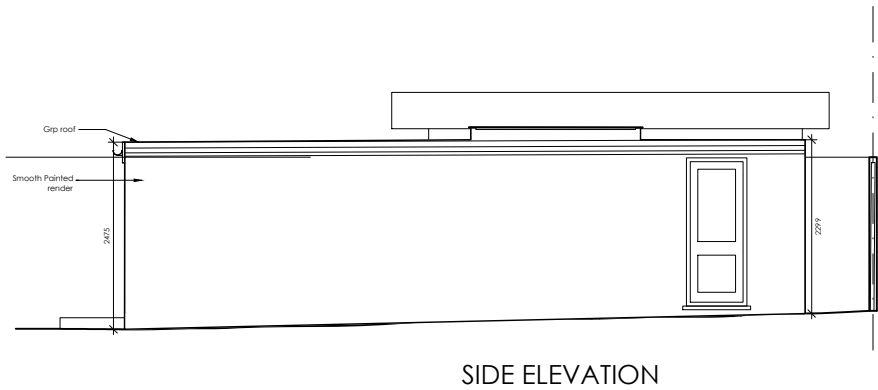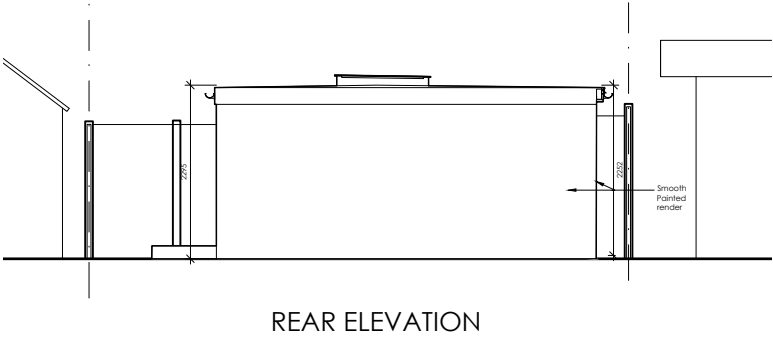

Revisions



KLC ARCHITECTS

RIBA Chartered Architect

Architecture, Planning Permission, Interior Design & Developments

tel: 02034758040

email: design@klc-architects.com

Project


Outbuilding
42 Grosvenor Crescent, Hillingdon

Title


Proposed Elevations

Scale 1:100 @ A3	Date July 26	Drawn by MK
Job Number 286	Drawing Number 286-0-03	Revision


Notes
© KLC Architects Ltd
This drawing is solely for the use of the intended recipient and is not to be passed in any form to a third party without our written consent
All errors and omissions to be reported to the Architect.
All areas are approximate and subject to confirmation, Contractor to check all dimensions.
Site boundaries are approximate and are to be confirmed by Land Registry

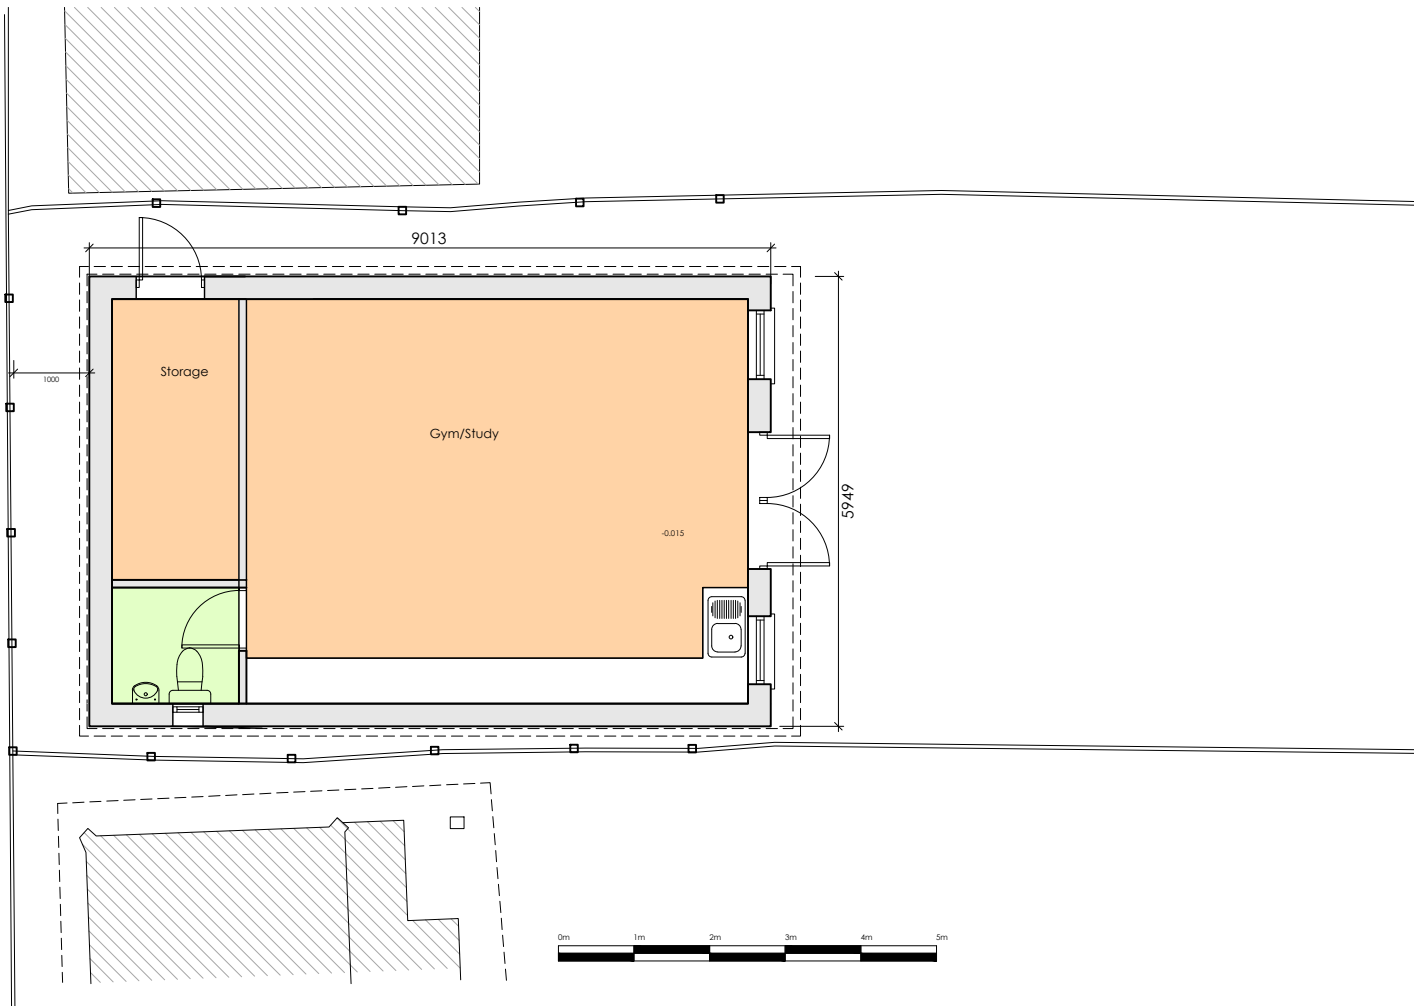

Ground Floor Plan

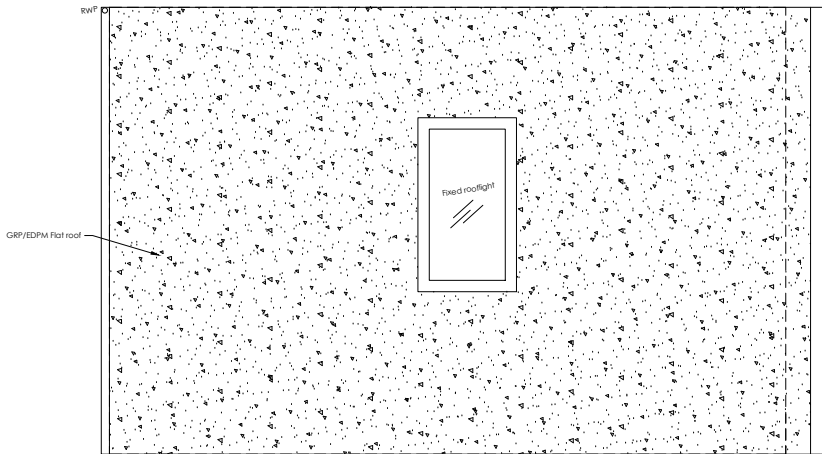

Roof Plan

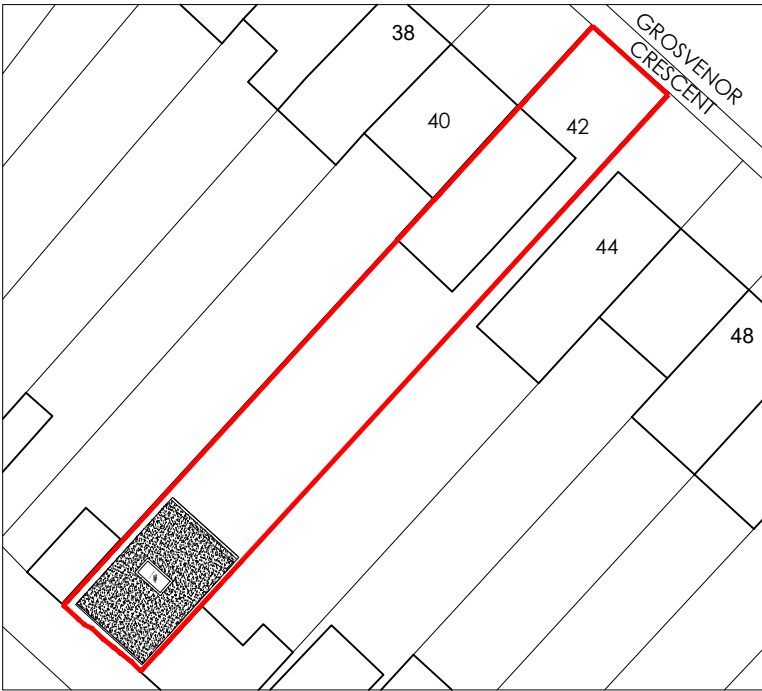

05 0 05 10 15 20 25
Metres

1:500@A3

Revisions



KLC ARCHITECTS
RIBA Chartered Architect
Architecture, Planning Permission, Interior
Design & Developments
tel: 02034758040
email: design@klc-architects.com

Project
Outbuilding
42 Grosvenor Crescent, Hillingdon

Title
Proposed Plans

Scale 1:100 @ A3	Date July 26	Drawn by MK
Job Number 286	Drawing Number 286-0-04	Revision