


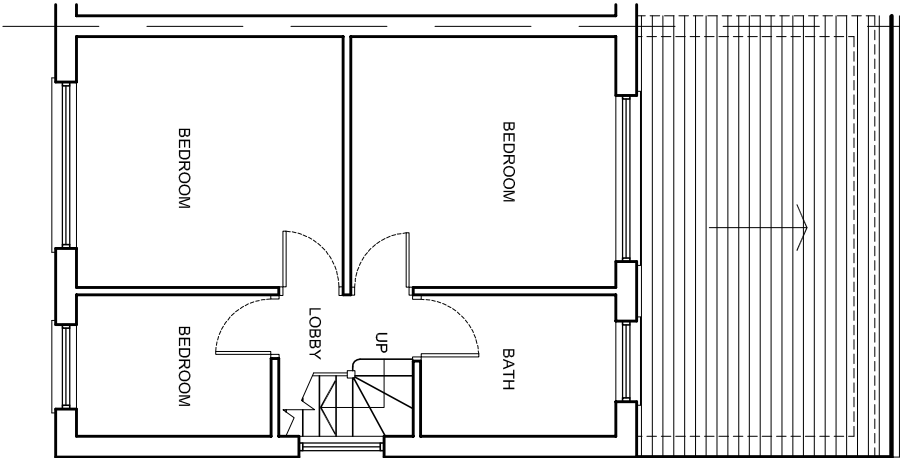


 


EXISTING FIRST FLOOR PLAN

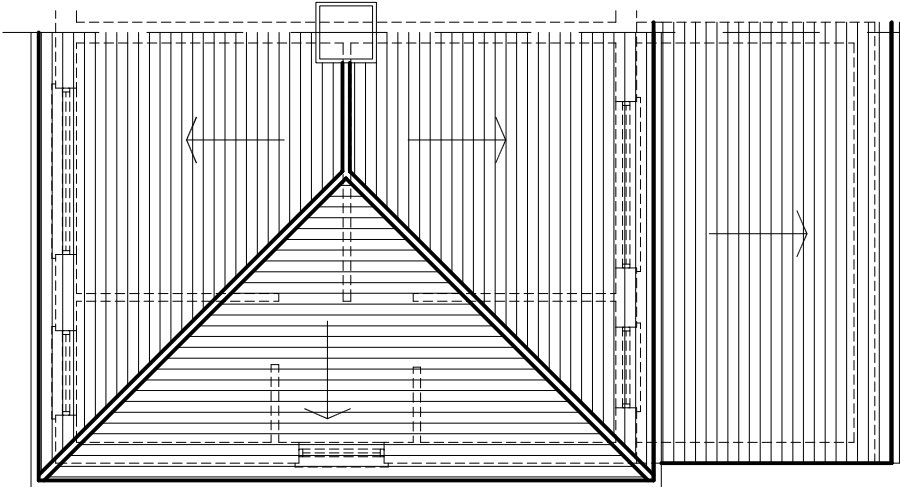


EXISTING ROOF PLAN

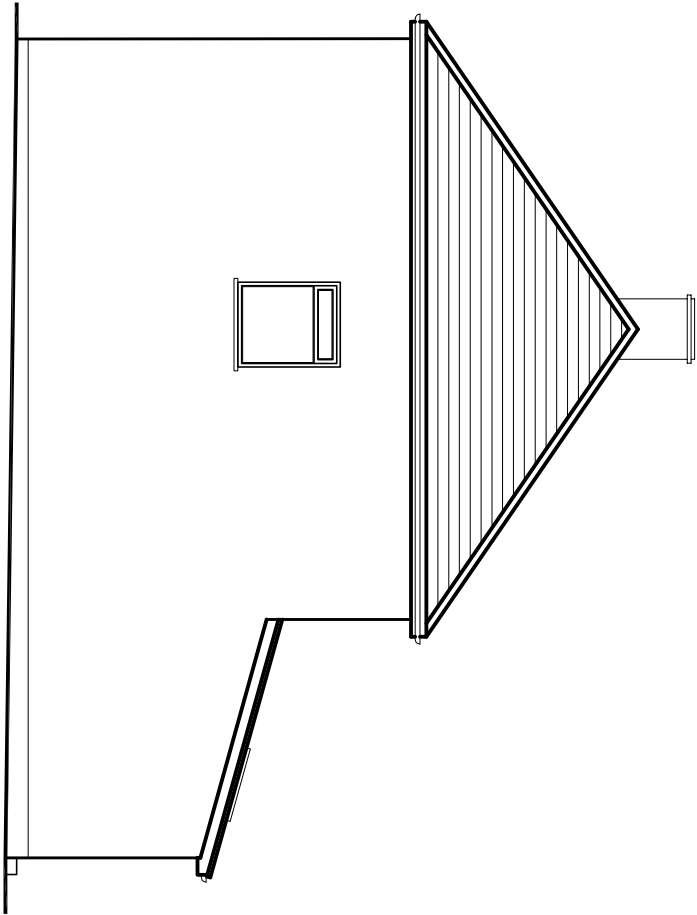


EXISTING SIDE ELEVATION

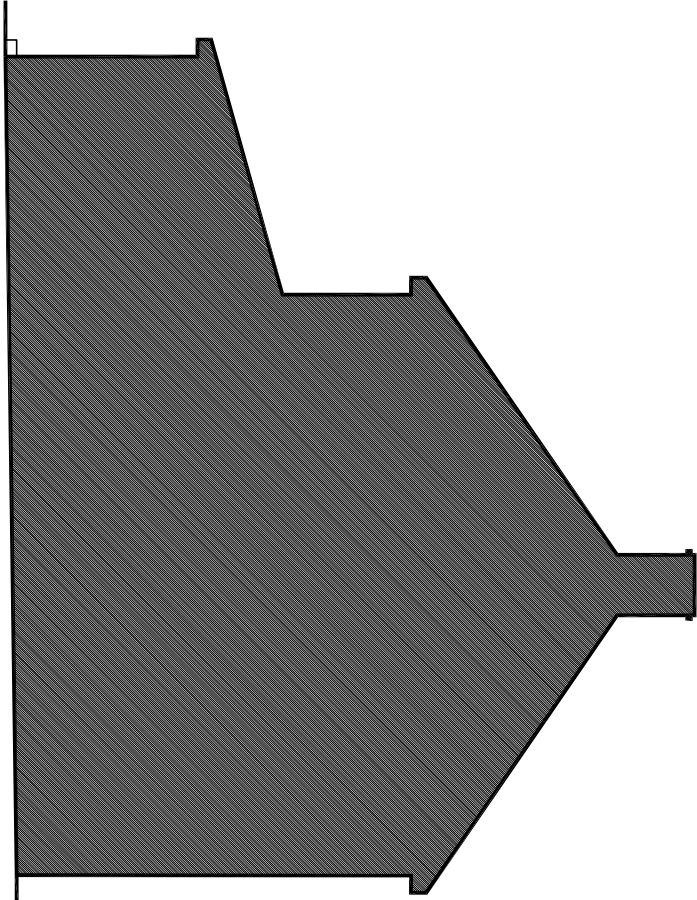


EXISTING SIDE ELEVATION

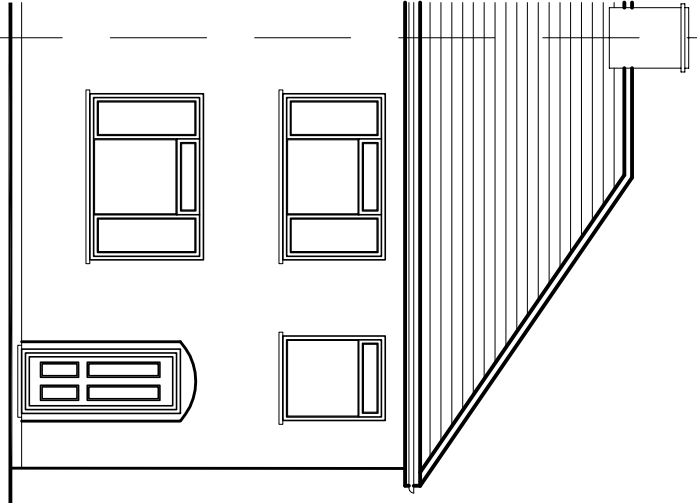


EXISTING FRONT ELEVATION

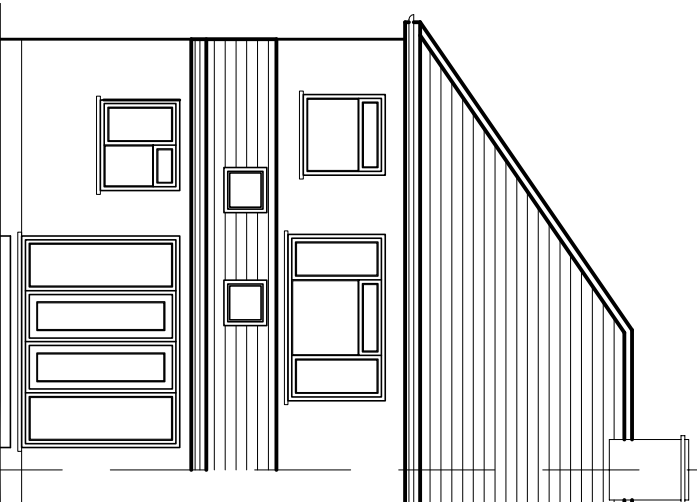


EXISTING REAR ELEVATION

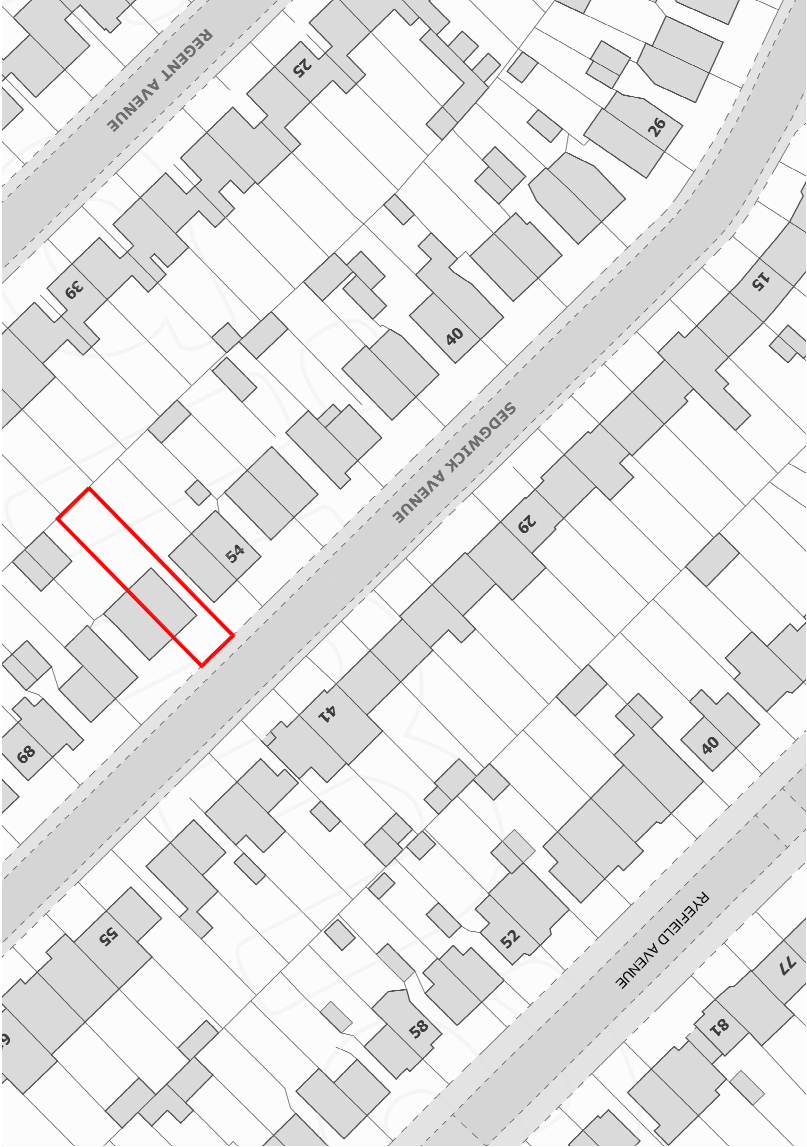

LOCATION PLAN - SCALE 1:1250

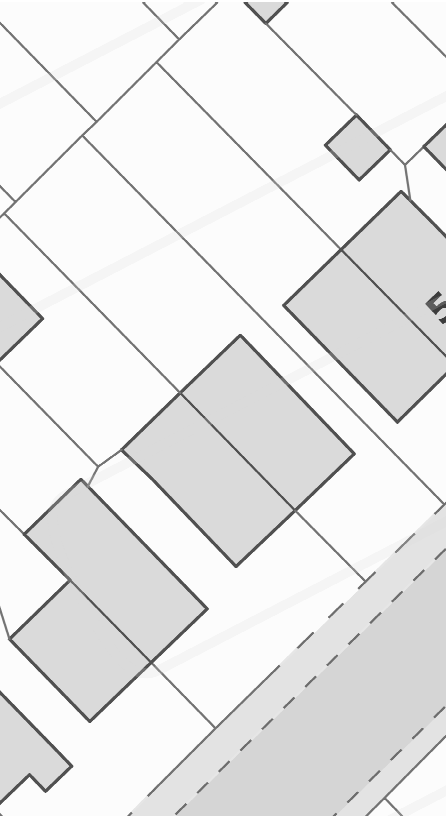

EXISTING BLOCK PLAN - SCALE 1:500

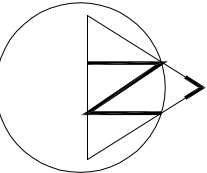

rev.	description	date	chkd.
	93 Colmandene Crescent, Orpington, Kent BR5 2RA		
	020 3004 9238		
	07931 931 035		
	s.nagpal@dapconsultants.co.uk		
	www.dapconsultants.co.uk		

project : 58 Sedgwick Avenue
Uxbridge

drawing title :

Existing Floor Plans and Elevations

drawn: SN	chkd : SS	date: 17.02.2023
status: Permit.Develop.	scale: 1:100@A3	
proj no: 2322	drg no: 01	rev no: