






14 16 REAR ELEVATION

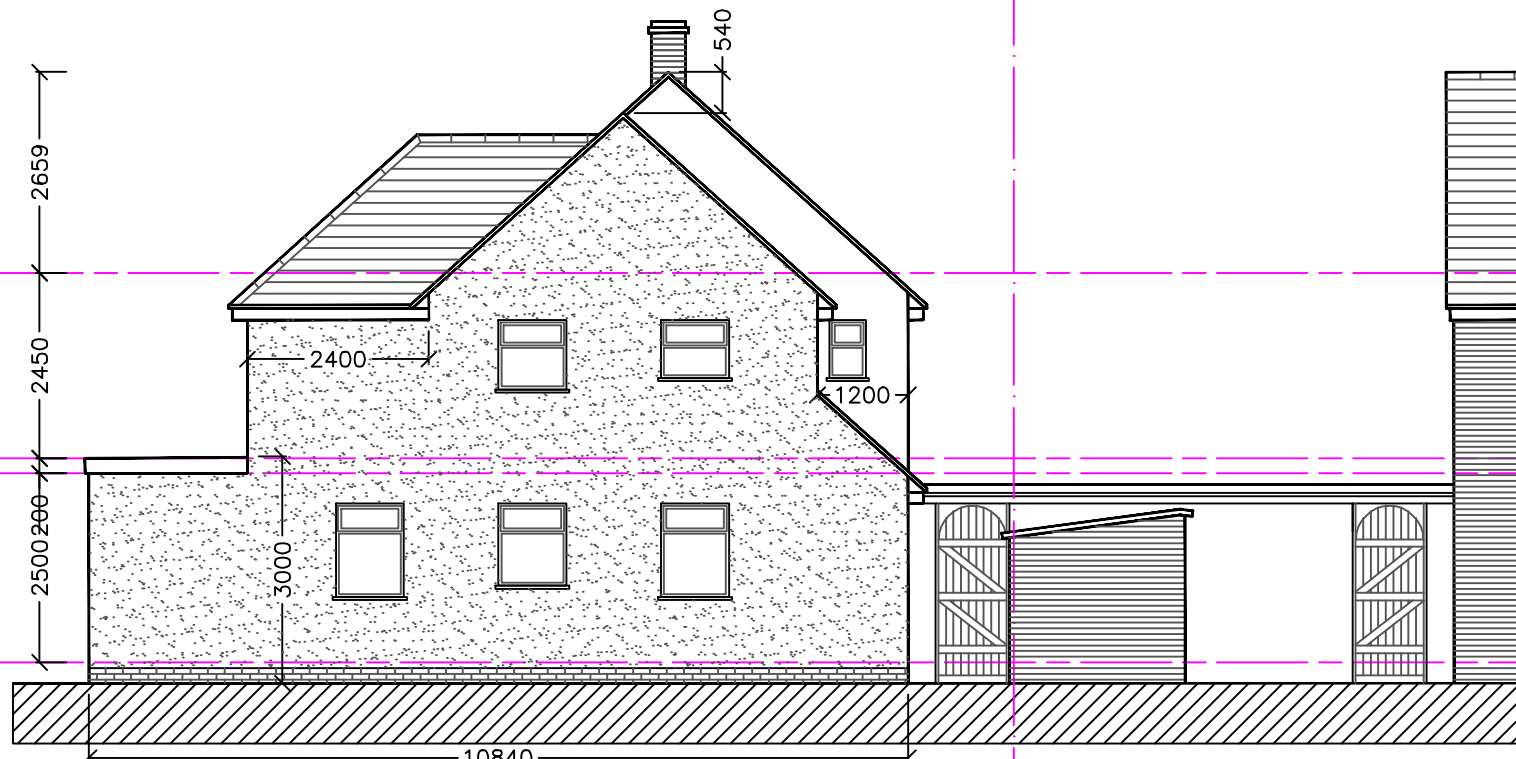

SIDE ELEVATION 16 18

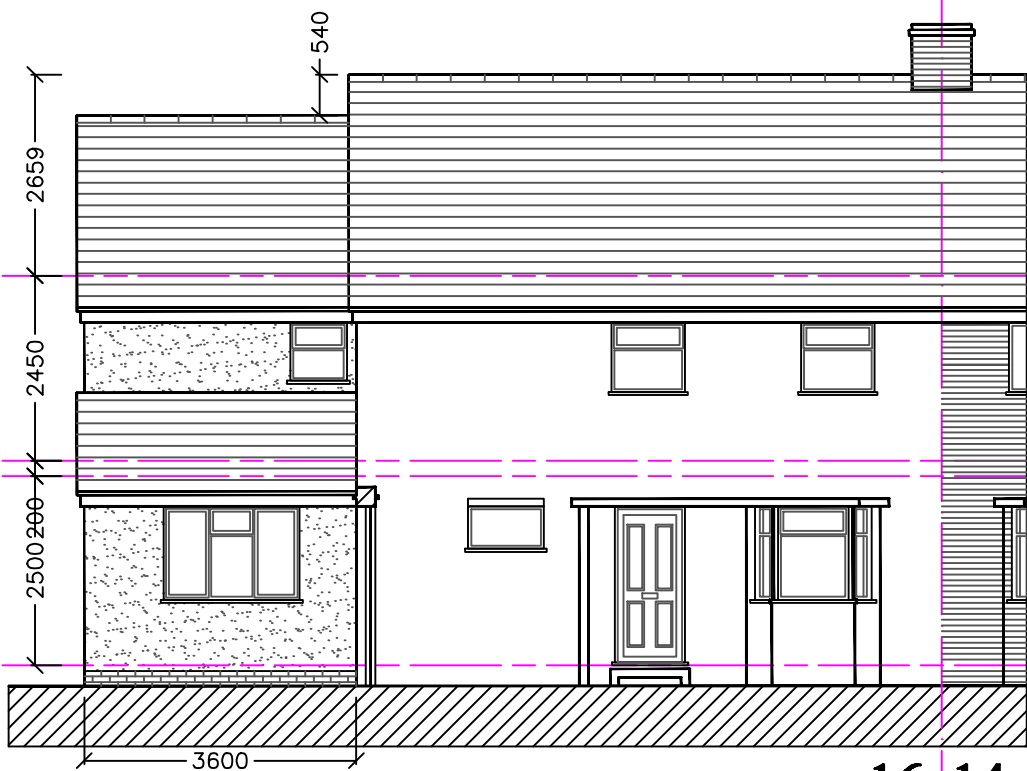

FRONT ELEVATION 16 14

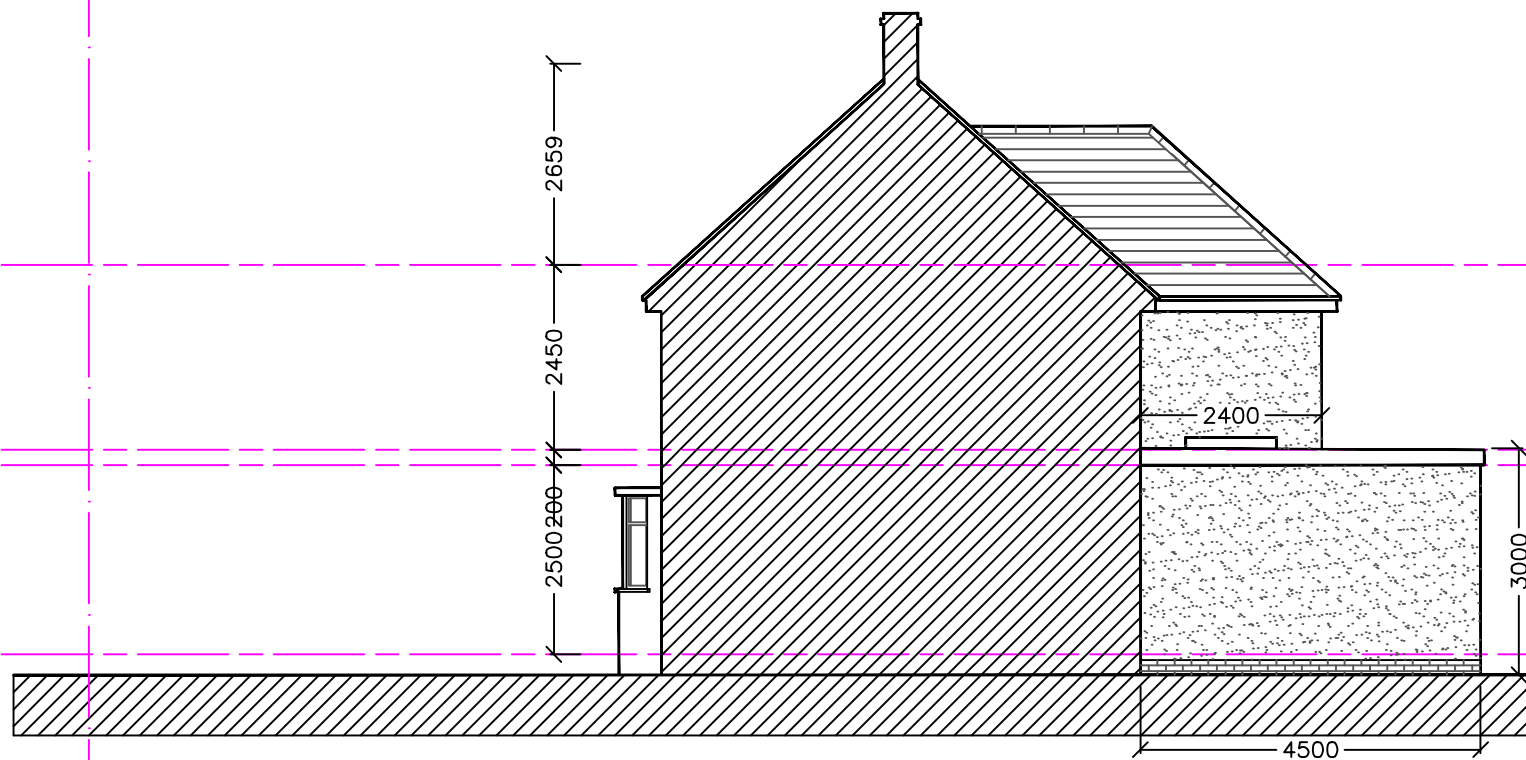

OTHER SIDE ELEVATION



© 2009 B. L. BHARADIA, BSc(Arch), M.Arch., 17 POPE CLOSE, FELTHAM, MIDDLESEX. TW14 9PQ. bharadia.bharat@yahoo.co.uk tel; 07913 536633tel	
PROJECT 16 BEECH CLOSE WEST, WEST DRAYTON UB7 9LQ	
DRAWING TITLE PROPOSED ELEVATIONS	
STATUS PLANNING	
SCALE 1:100 @ A3	BY BB
DATE 17.03.2026	CHECKED BY BB
DRAWING NO. 2026(AR)70-05	REV. -