


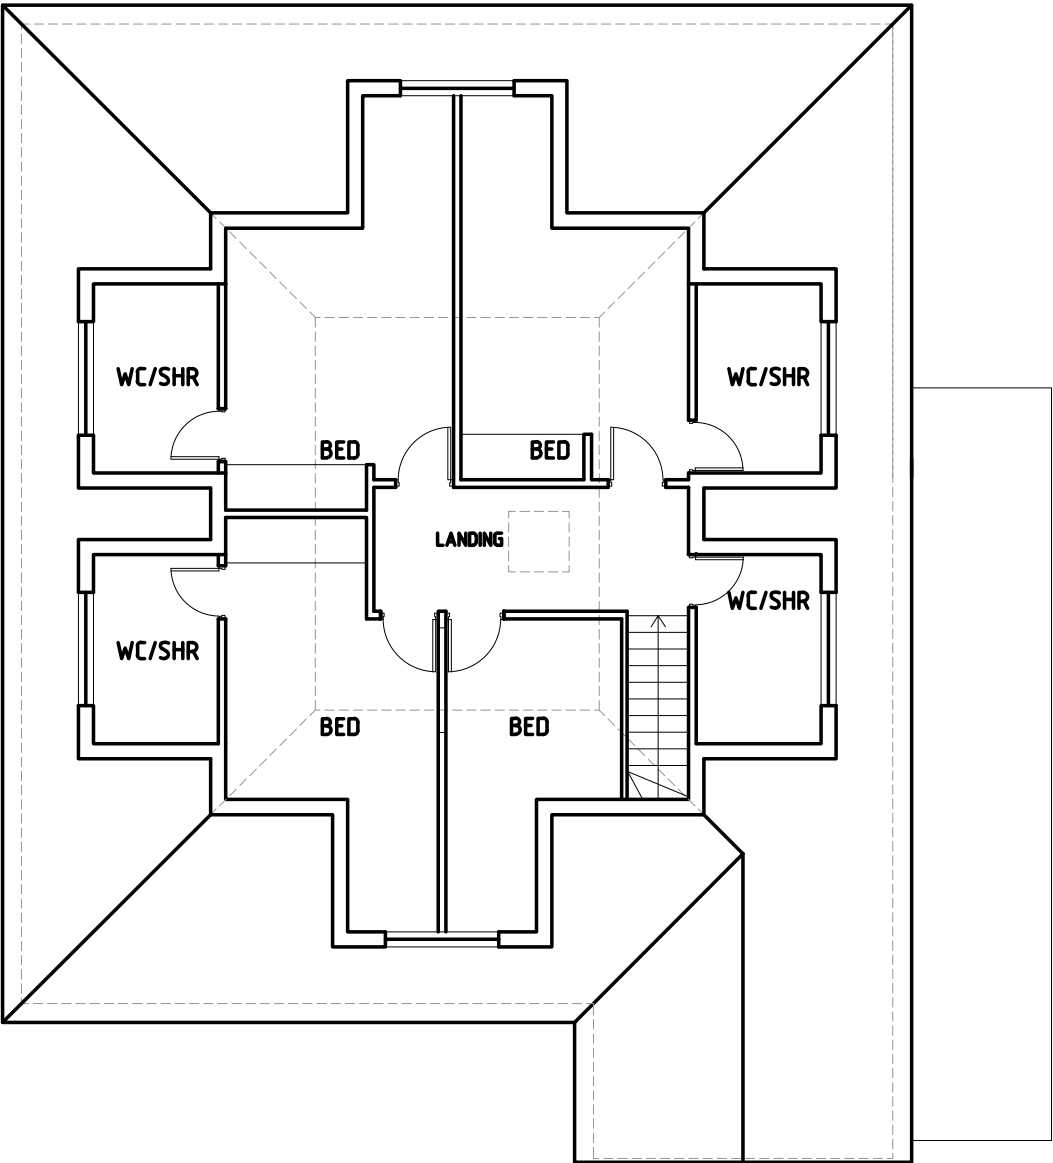

PROPOSED FIRST FLOOR PLAN
1:100 @A3

PROJECT PROPOSED EXTENSIONS & LOFT CONVERSION INCLUDING DORMERS	REVISIONS			SITE. 123 Charville Lane Hayes UB4 8PD	PROJECT NO: PL/04		SHEET TITLE PROPOSED DRAWINGS		CLIENT Mr. Habib		Drawing produced by A Warchitecture Contact: 07934 906060 awarchitecture@yahoo.co.uk
	D	11/01/2024									
	C	04/01/2024									
	B	14/12/2023									
	A	14/12/2023									
	R. NO	DATED	DESCRIPTION	SIGN	SCALE as shown @A3	DATE 06/08/2023	DEALT AW	CHECKED AW			