




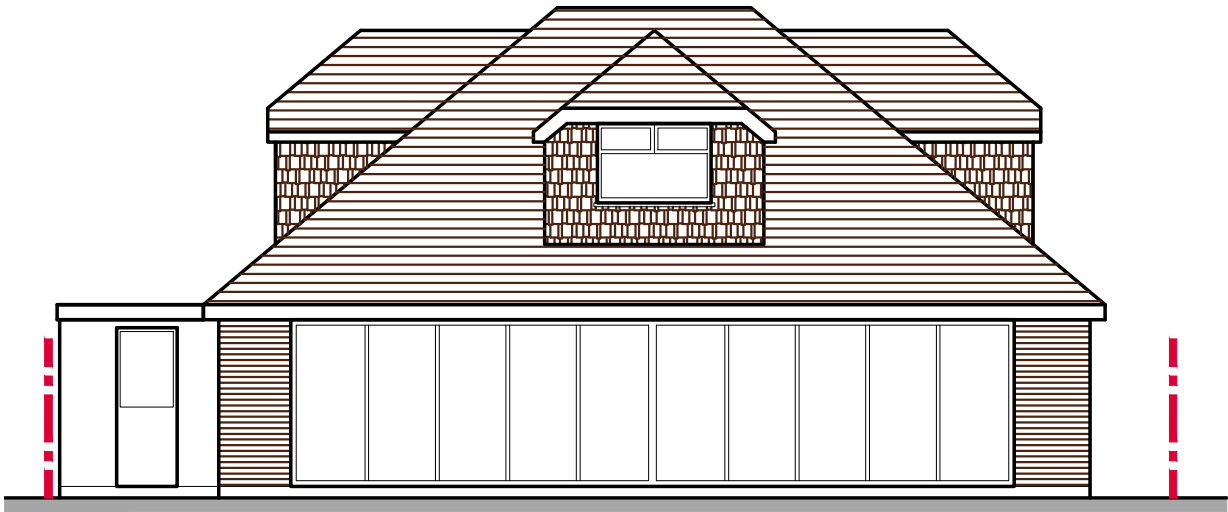

PROPOSED REAR ELEVATION 1:100 @A3

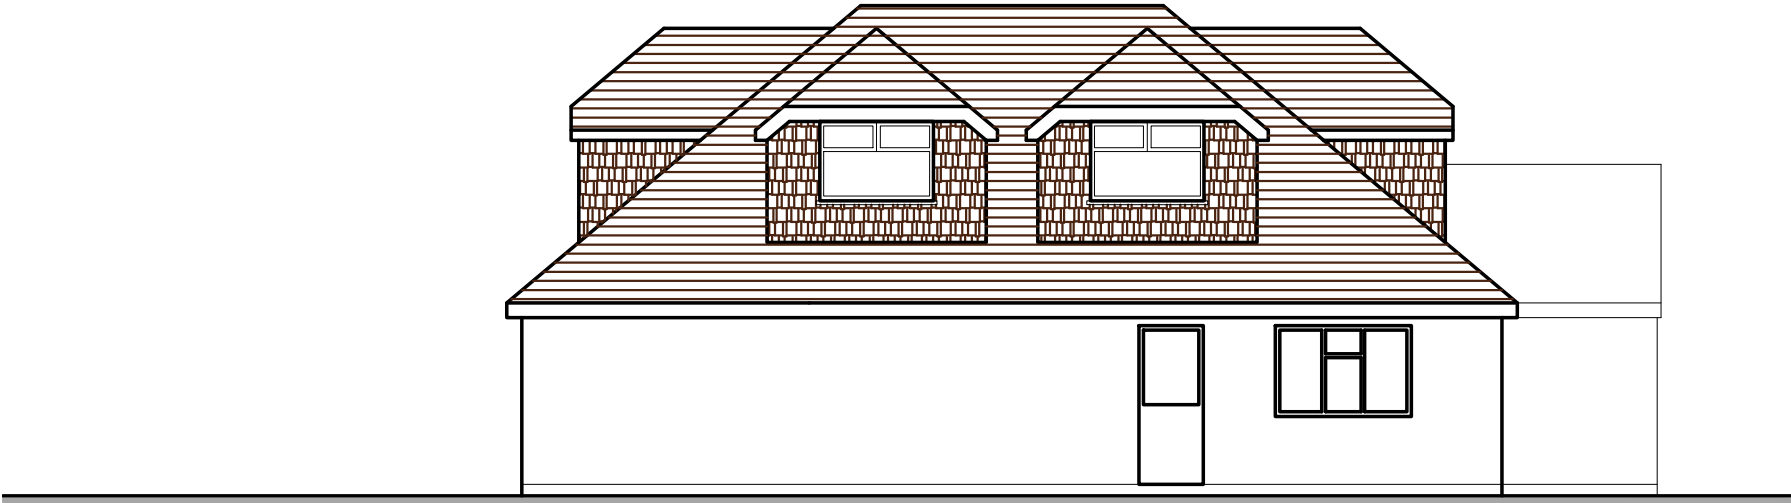

PROPOSED SIDE ELEVATION 1:100 @A3

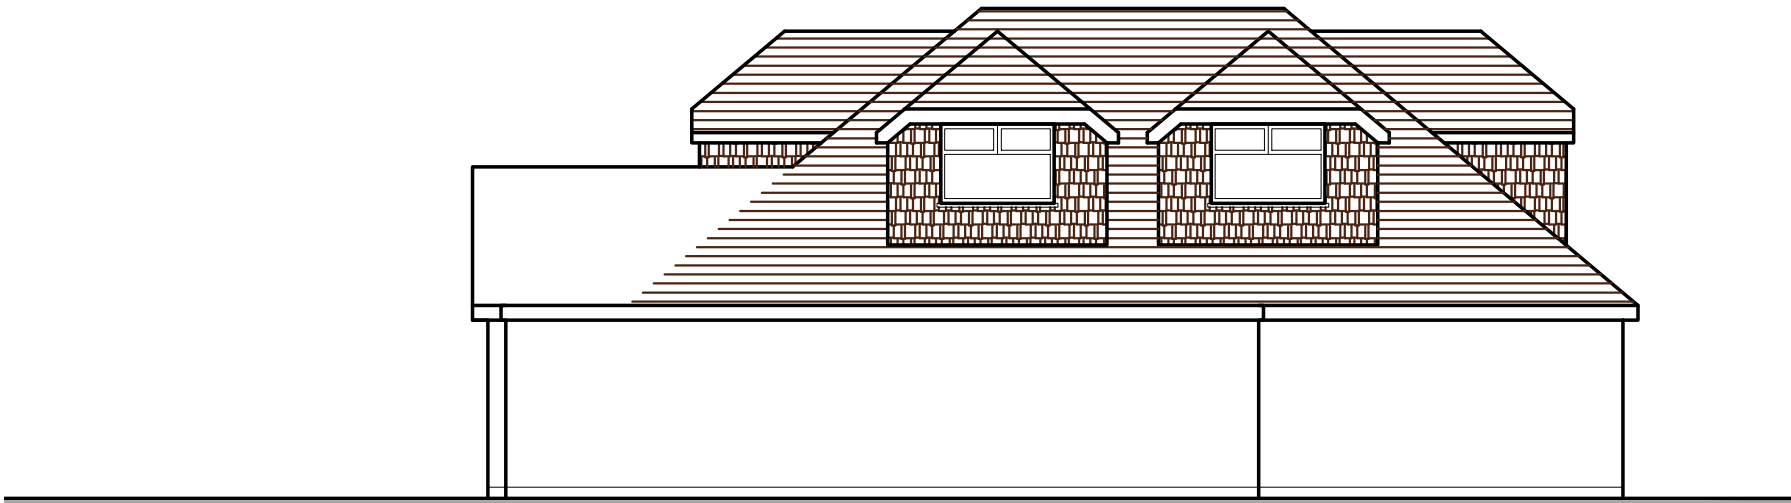

PROPOSED SIDE ELEVATION 1:100 @A3



PROPOSED FRONT ELEVATION 1:100 @A3

PROJECT	REVISIONS			SITE. 123 Charville Lane Hayes UB4 8PD	PROJECT NO: PL/03		SHEET TITLE PROPOSED DRAWINGS		CLIENT Mr. Habib	Drawing produced by AWarchitecture Contact: 07934 906060 awarchitecture@yahoo.co.uk
PROPOSED EXTENSIONS & LOFT CONVERSION INCLUDING DORMERS	D	11/01/2024			SCALE as shown @A3	DATE 04/06/2023	DEALT AW	CHECKED AW		
	C	04/01/2024								
	B	14/12/2023								
	A	14/12/2023								
	R. NO	DATED	DESCRIPTION						SIGN	