

1. Do not scale from this drawing.

2. All dimensions to be checked on site before ordering materials or commencing work.

3. In case of discrepancies in drawings, drawings shall prevail over verbal instructions. TOWERS ASSOCIATES for clarification: Unilateral decisions by contractors will not be accepted.


4. For any information not covered by these drawings refer to TOWERS ASSOCIATES for clarification: Unilateral decisions by contractors will not be accepted.

5. The contractor must ensure that work is being carried out to the latest revisions of all the working drawings.

6. It is the contractors responsibility to inform the local authority before work commences with the use of all prescribed stores of work. All to the District Surveyors satisfaction.

7. If work commences on site before full plans approval has been given, TOWERS ASSOCIATES accept no responsibility for any consequences that may arise and the District Surveyor may require.


8. This drawing and all copies produced there from remain the copyright and property of TOWERS ASSOCIATES it may only be reproduced by TOWERS ASSOCIATES and any other use without the written consent of TOWERS ASSOCIATES is prohibited.
- By using this drawing the user and his or her employer accept the agreement of the above terms and conditions.

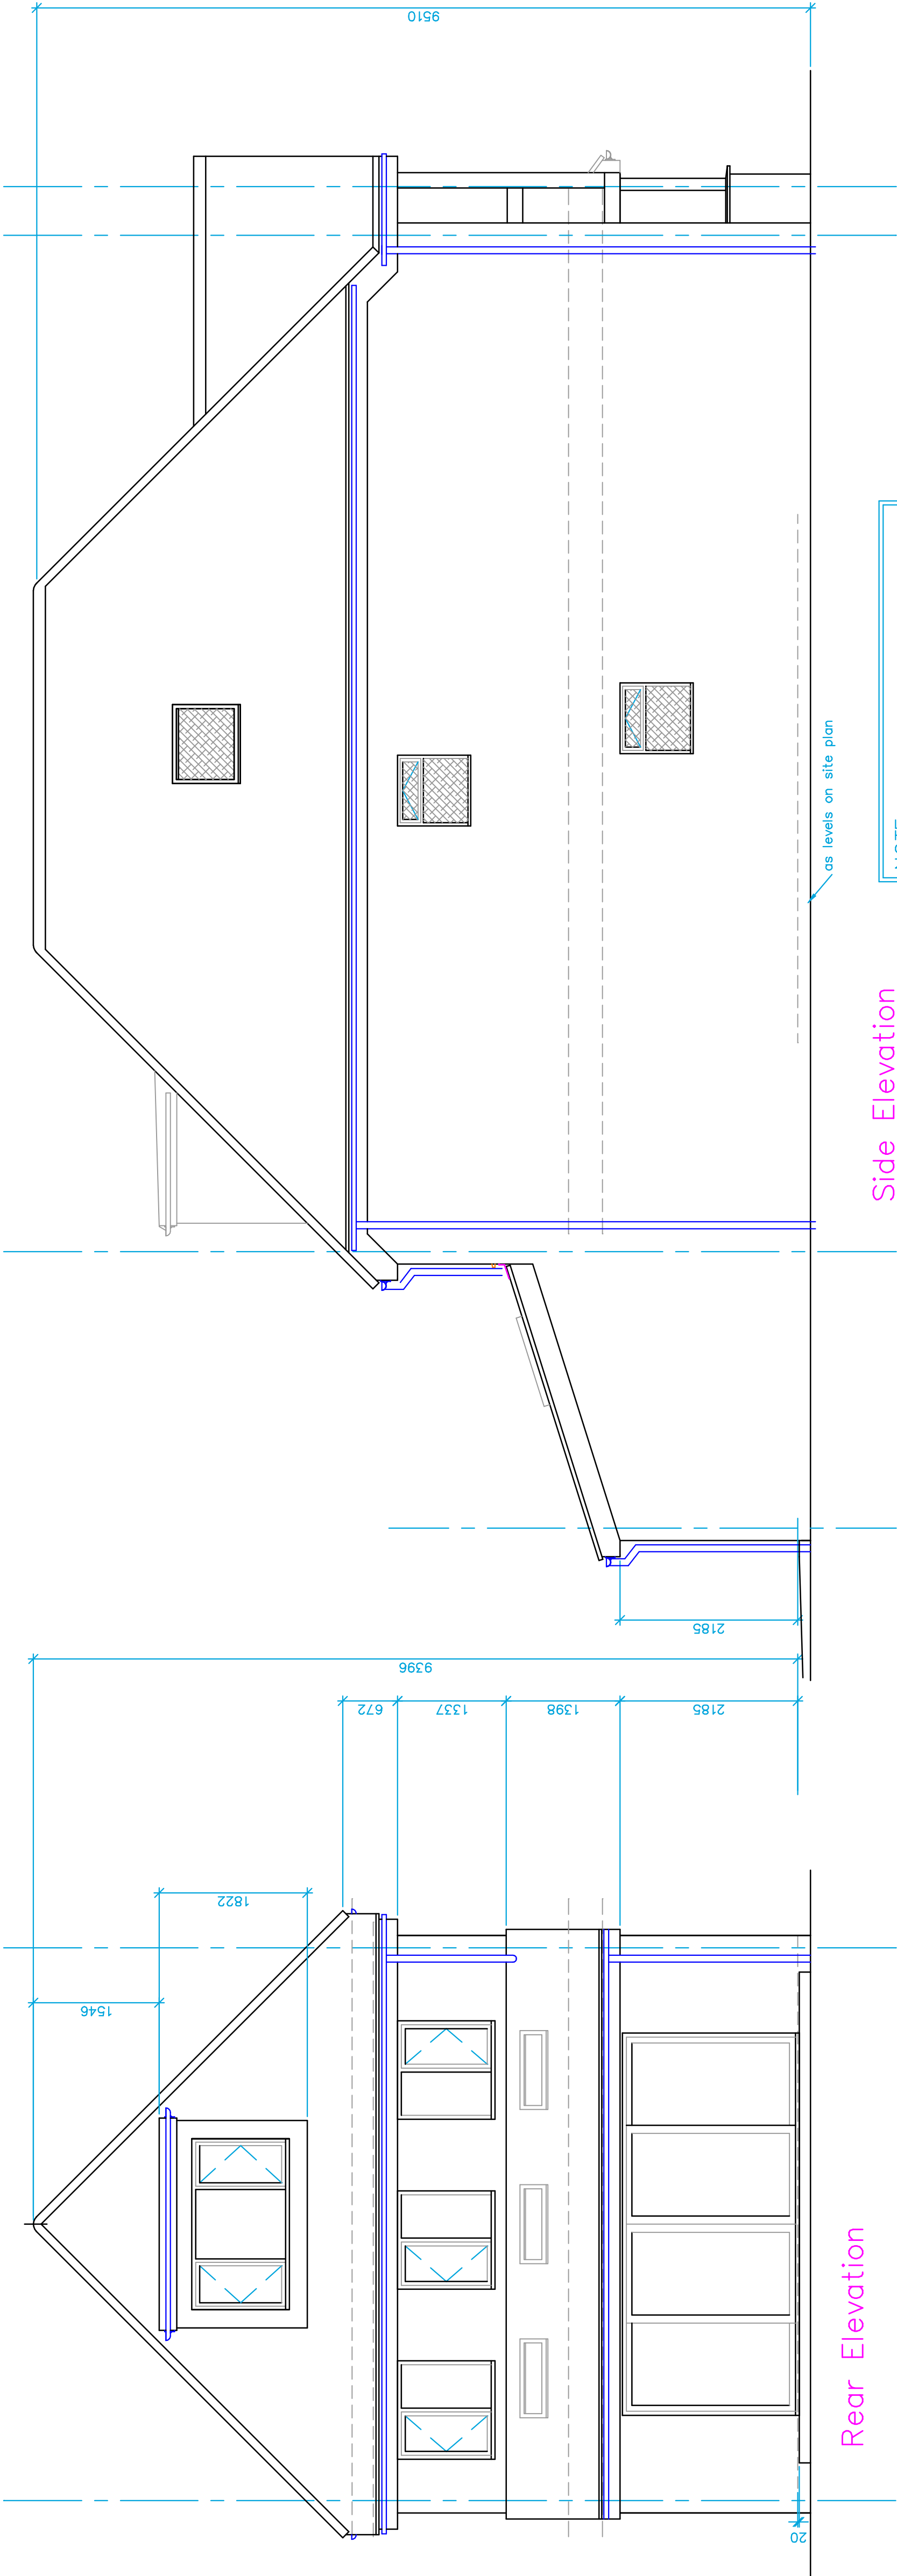


Rear Elevation

Side Elevation

NOTE:
All side windows to be fitted with obscured glass with no openings below 1.7m above FFL

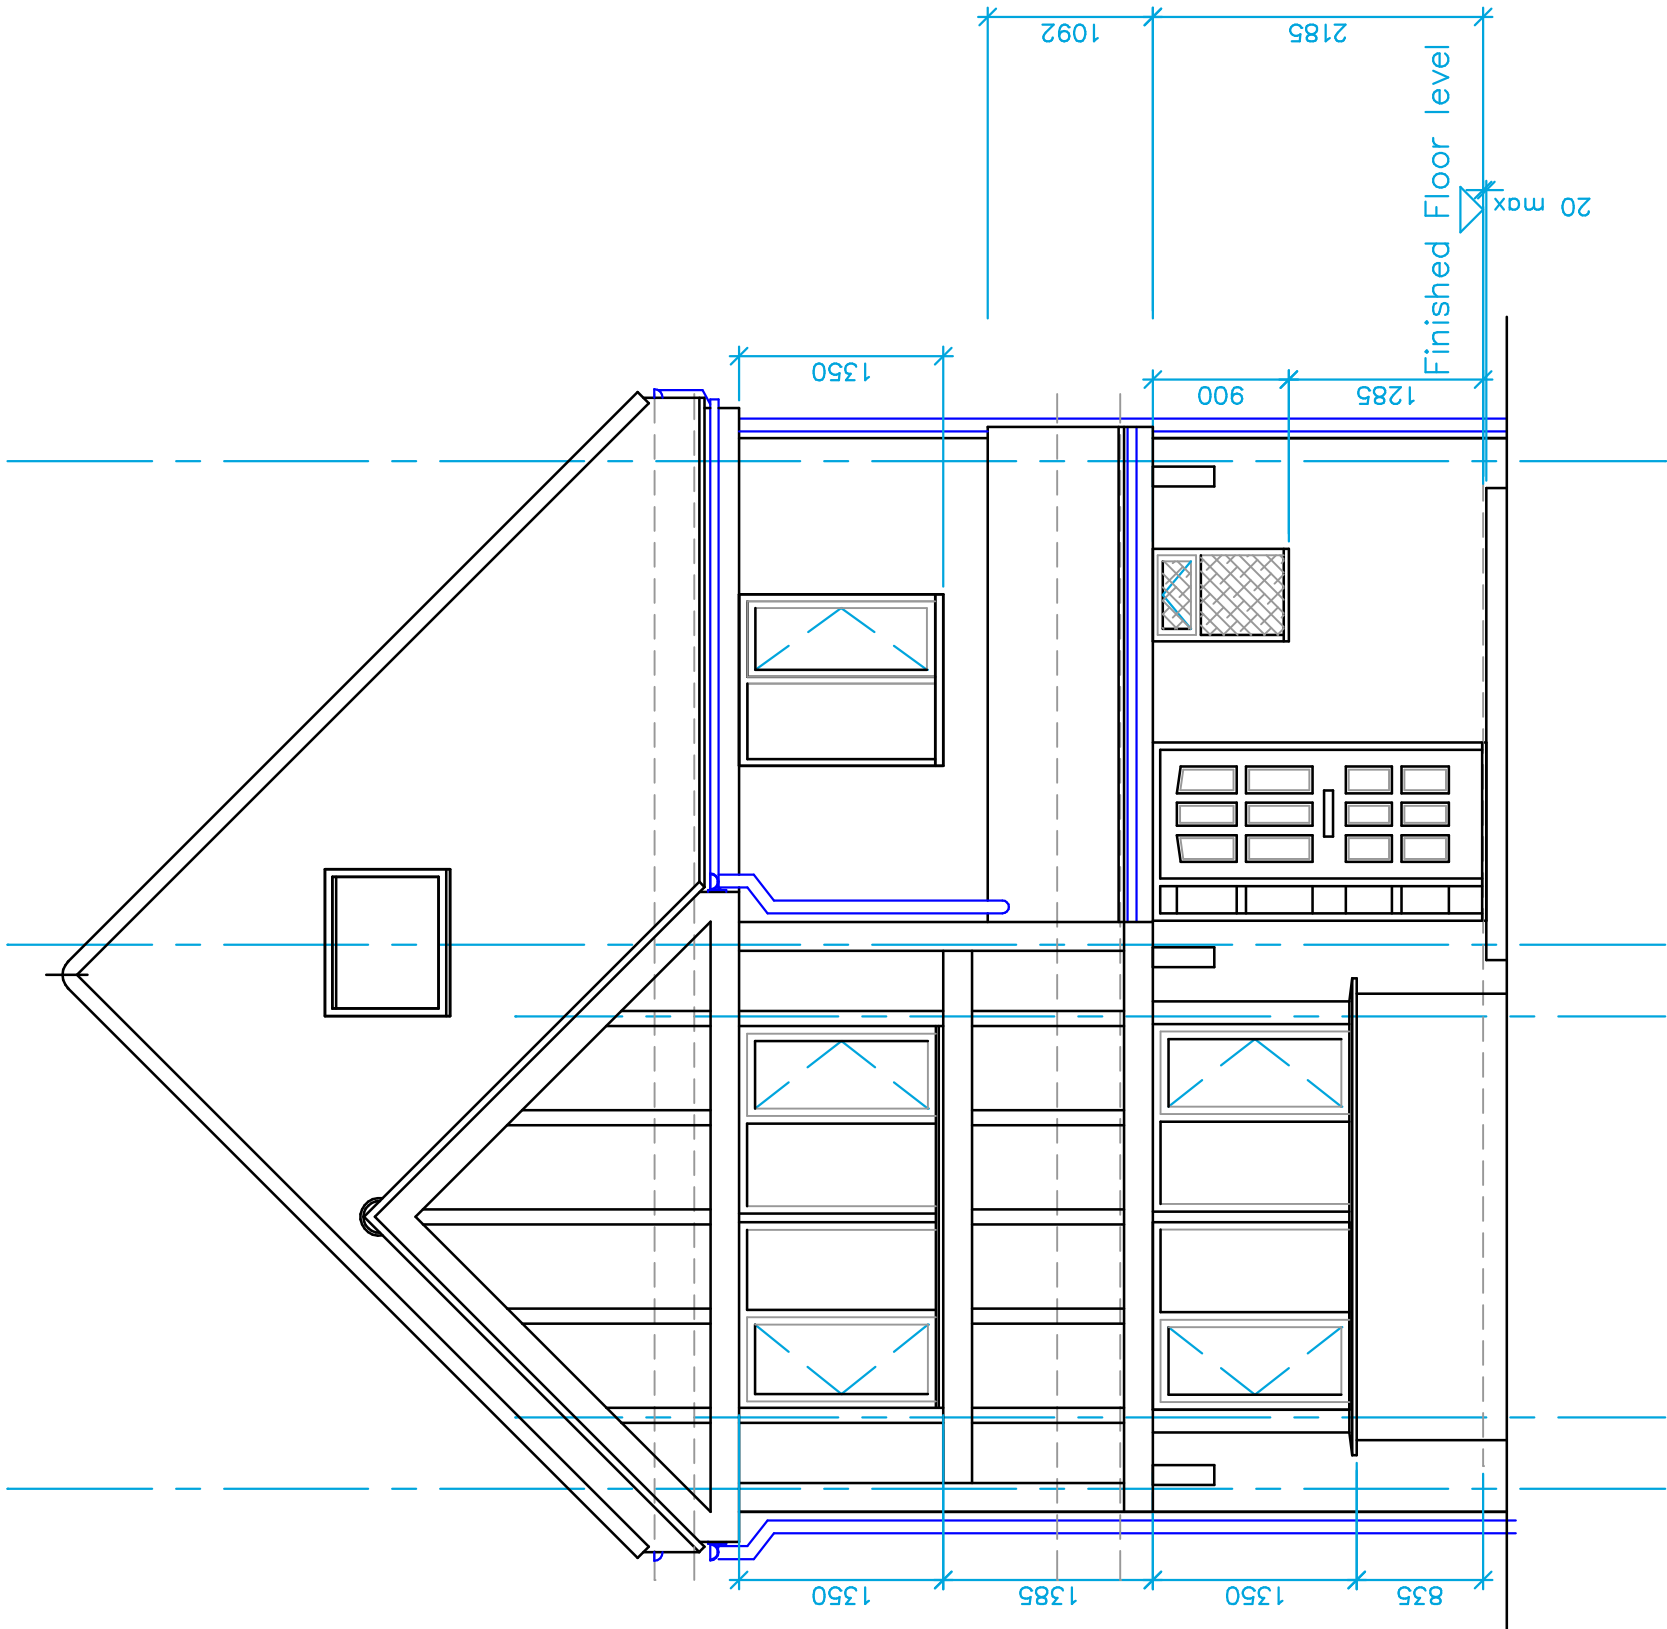

Front Elevation

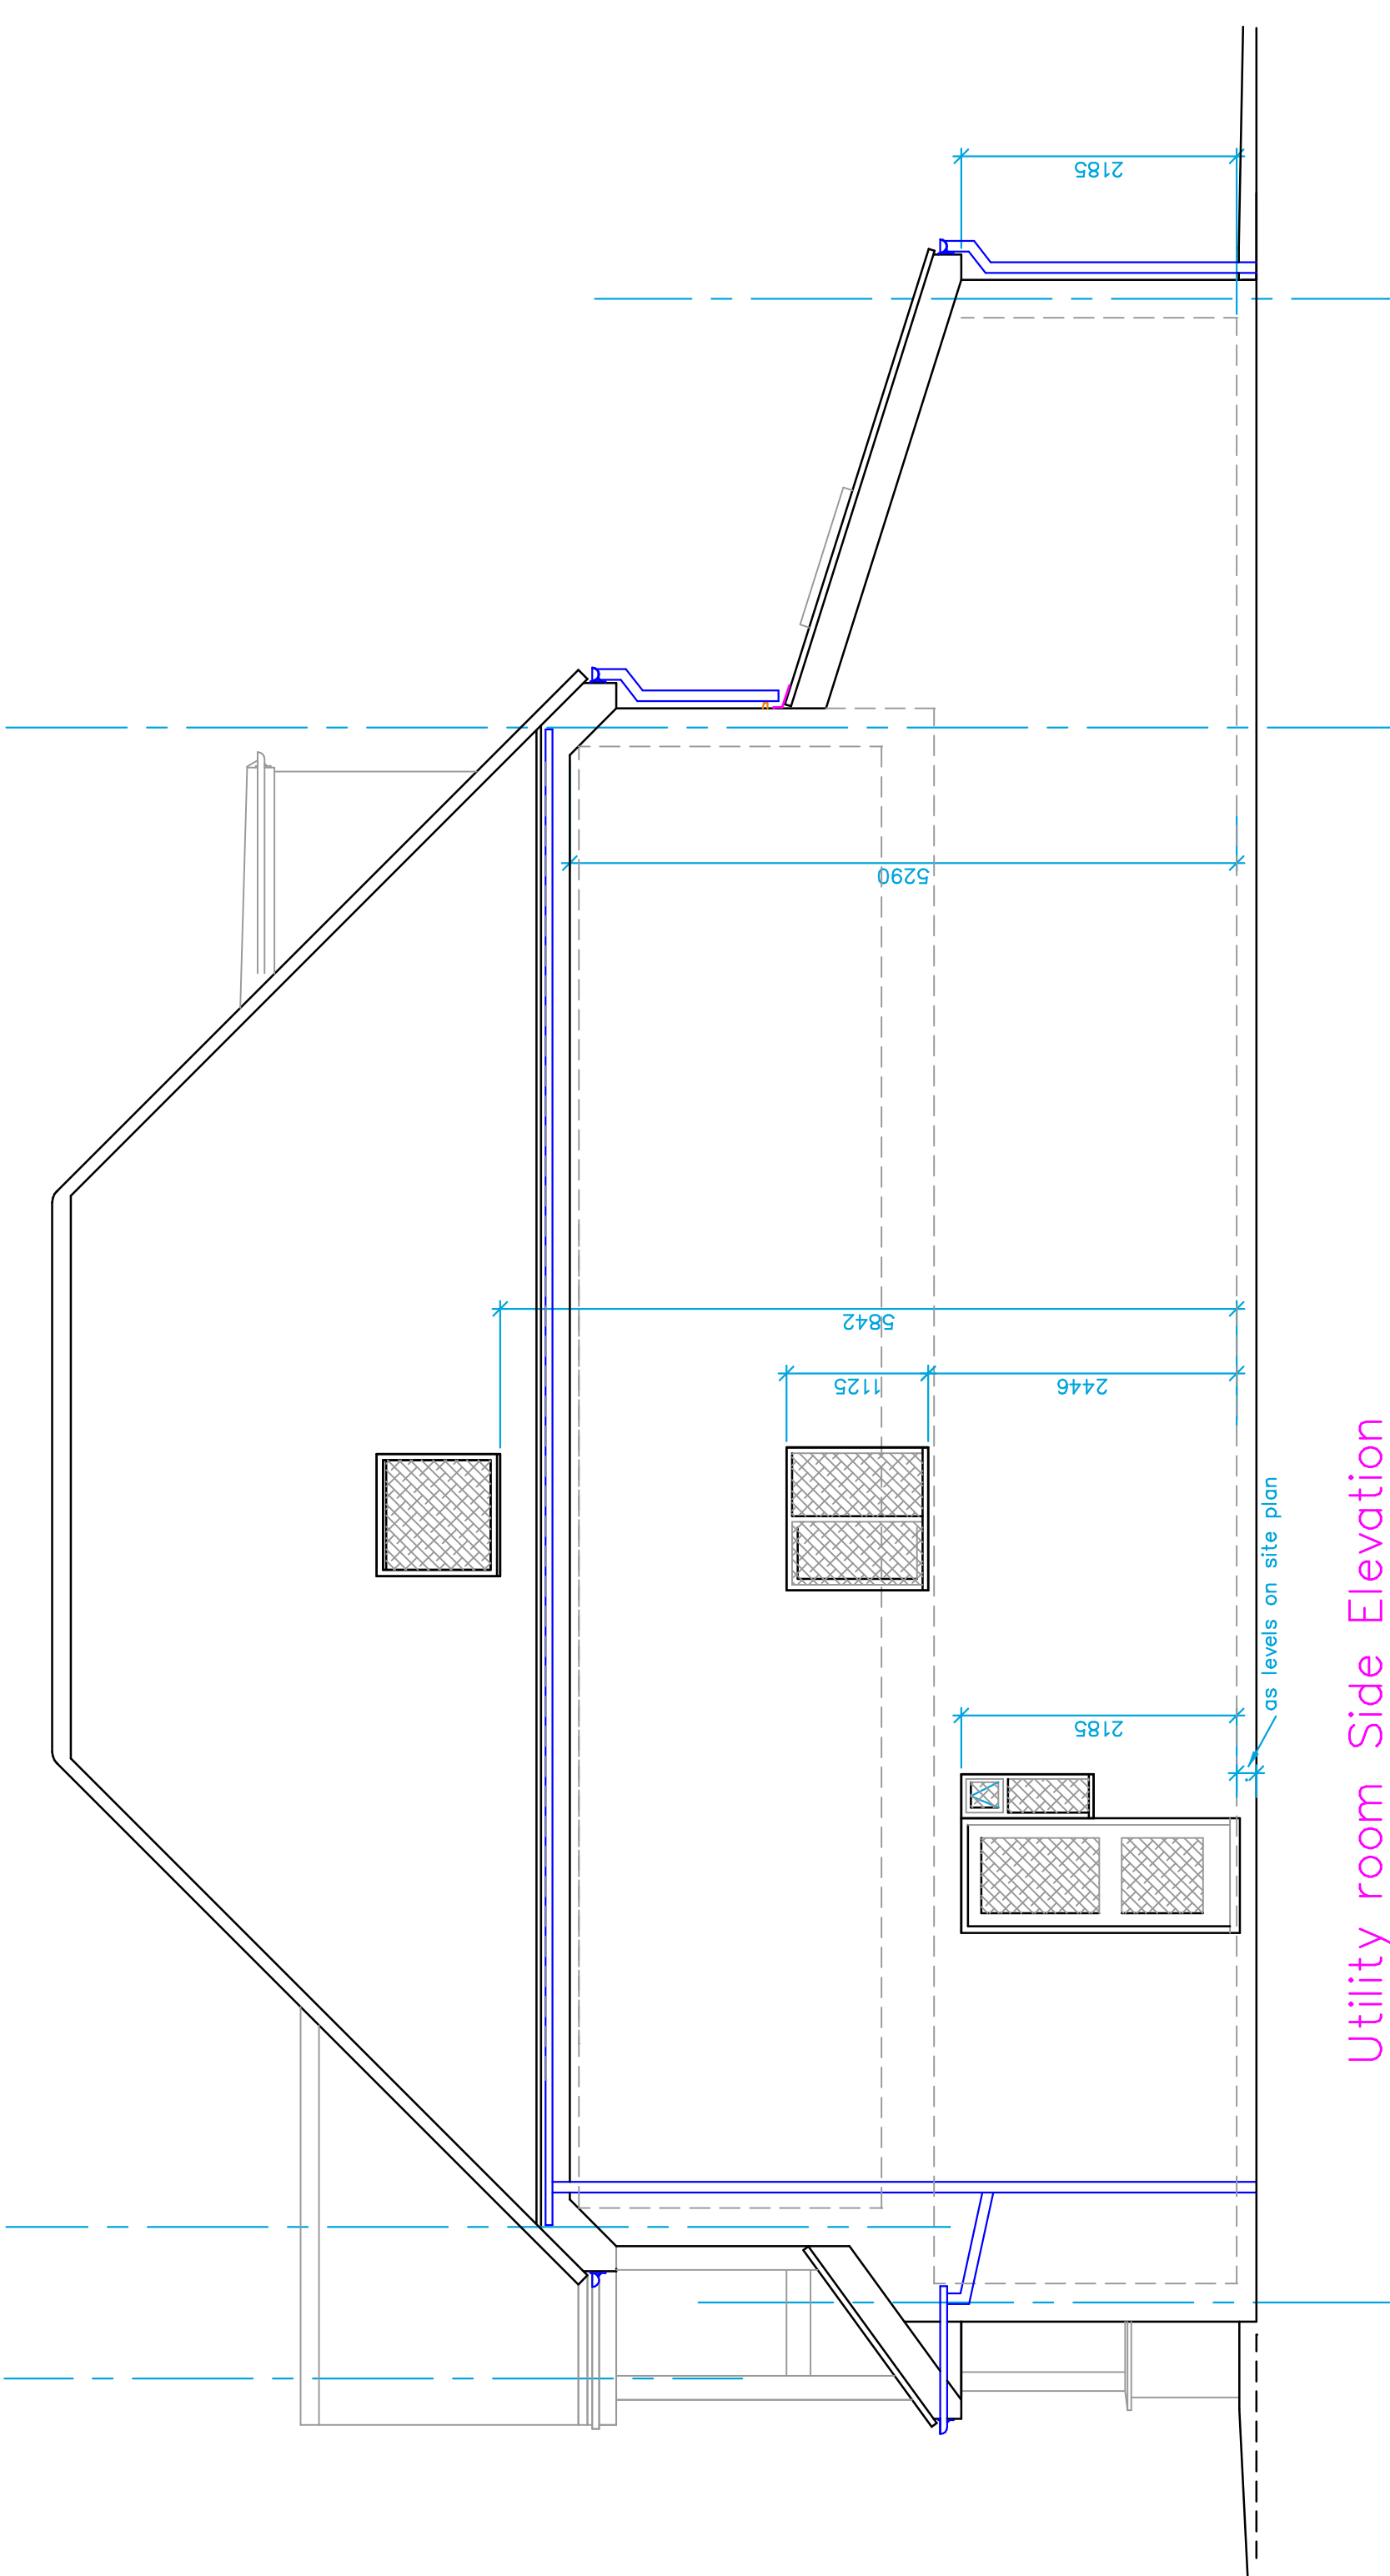

Utility room Side Elevation

NHBC Please note
All materials used and construction work completed on this project is to comply with all current NHBC standards and all other current codes of practice & legislation. Any discrepancy with Towers notes must be reported to Towers before use or if possible before ordering.

Check all dimensions on site before work proceeds.

ALL PRODUCTS
To be BBA approved and fitted strictly to manufacturers instructions. Any discrepancy with Towers notes must be reported to Towers before use or if possible before ordering.

REV. DATE	A Jun 22	Sloped roof lights revised
DESCRIPTION		
JOB 188 Bury St. Ruislip. HA4 7TJ		
TITLE		
Proposed Elevations		
DRG. No.	3284-20	REV. A
SCALE 1:50		
© Copyright 2021		
DRAWN BY JDS		
DATE Dec 21		
CHECKED PDN		
DATE Dec 21		
TOWERS ASSOCIATES		
Harefield Oil Terminal, Harvil Rd, Harefield, MIDD. UB9 6JL.		
FAX 01895 814664		
TEL. 01895 812822		