


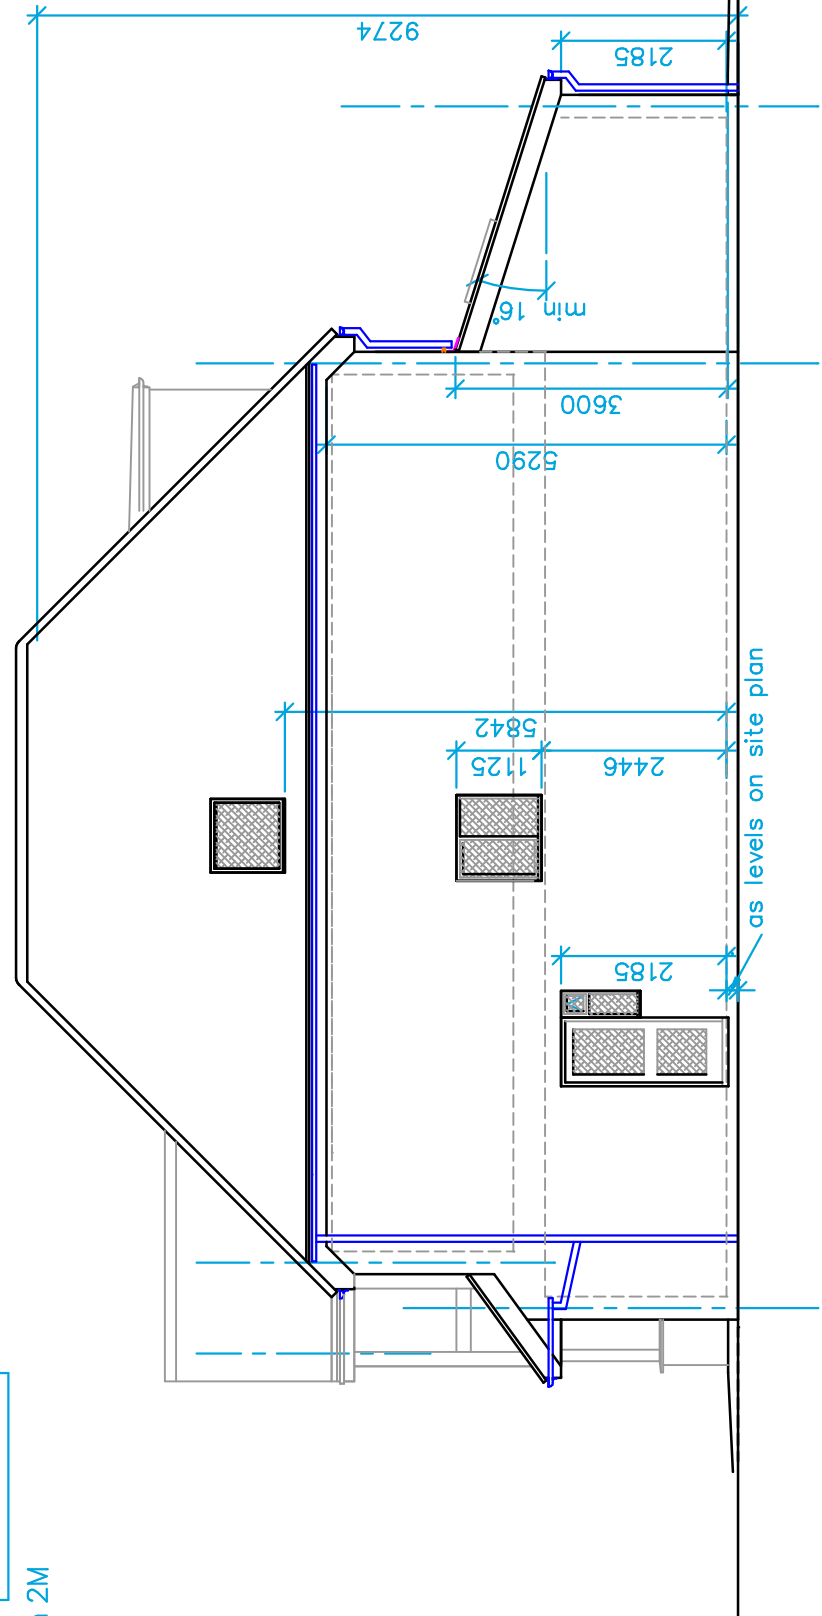


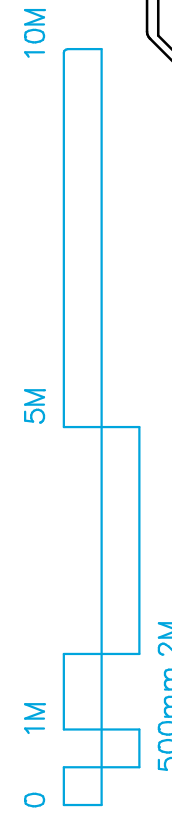


North West Elevation

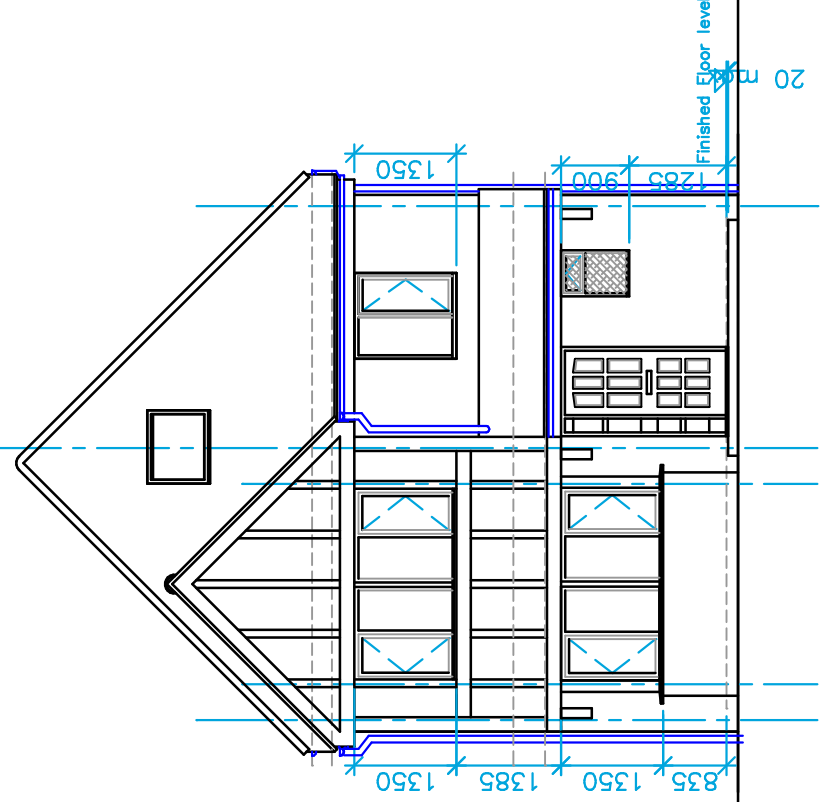

Front Elevation

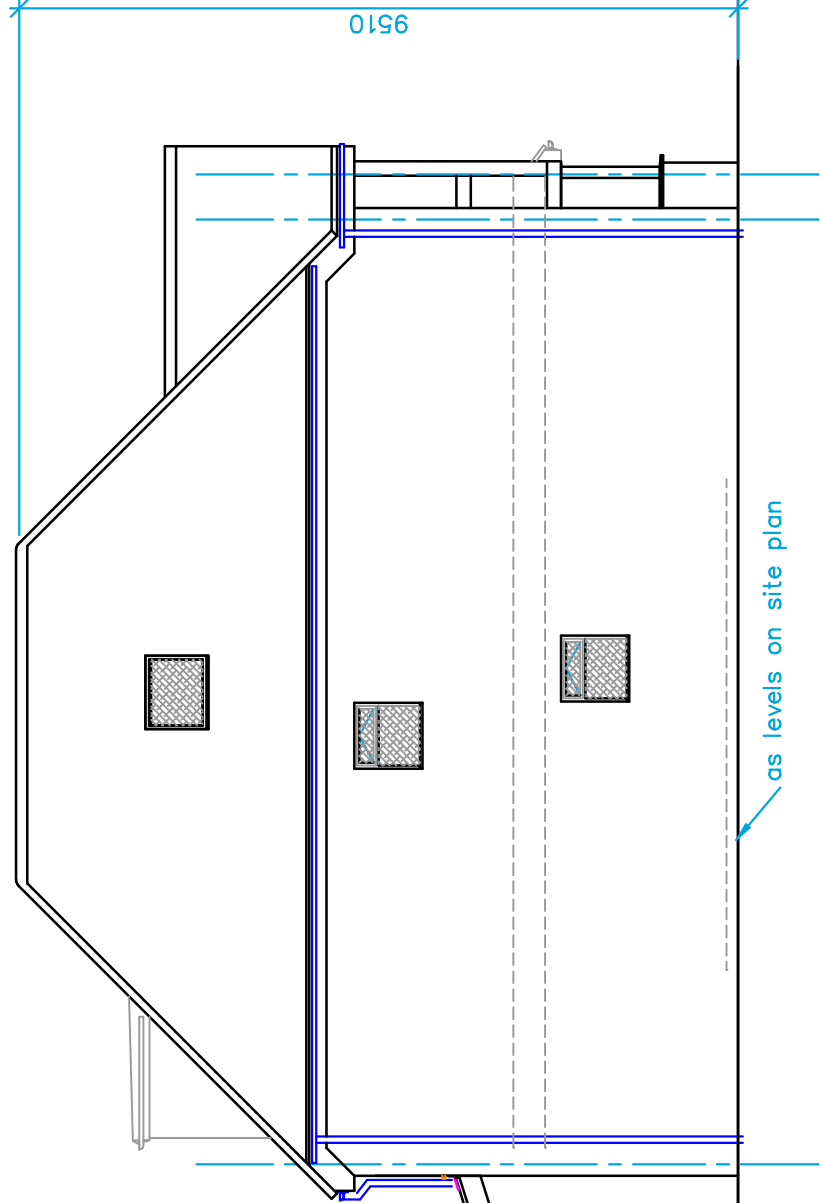

South East Elevation

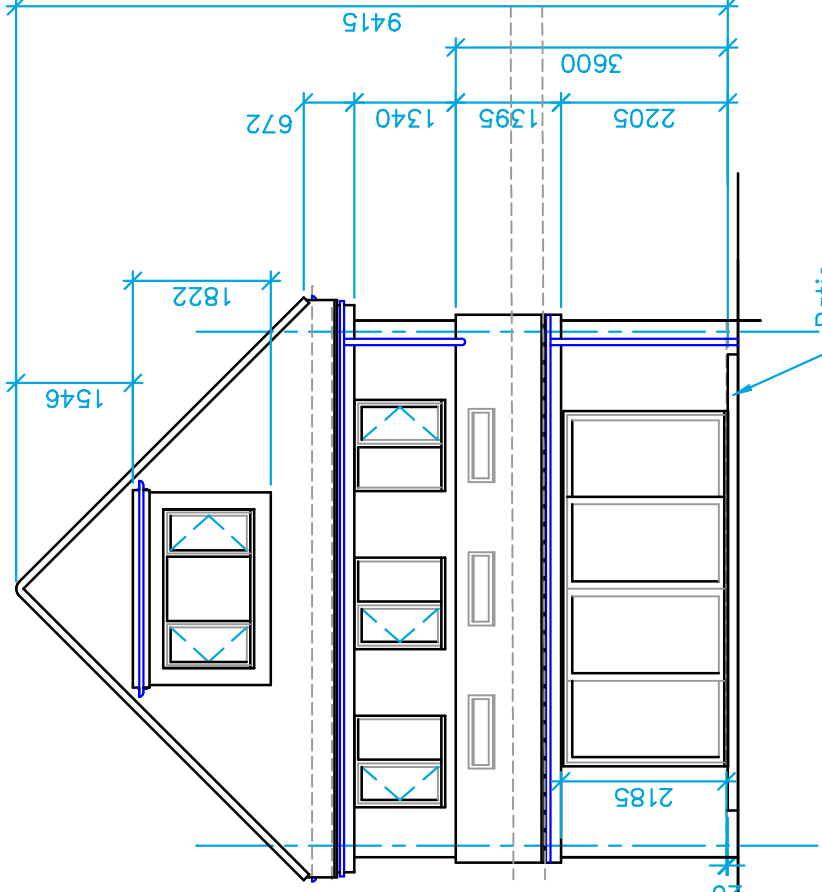


Rear Elevation


1. Do not scale from this drawing.
 2. All dimensions to be checked on site before ordering materials or commencing work.
 3. In case of discrepancies in drawings, the contractor must refer to TOWERS ASSOCIATES for clarification. Unilateral decisions by contractors will not be accepted.
 4. For any information not covered by these drawings refer to TOWERS ASSOCIATES for clarification. Unilateral decisions by contractors will not be accepted.
 5. The contractor must ensure that work is being carried out to the latest revisions of all the working drawings.
 6. It is the contractors responsibility to inform the local authority before work commences on site. All work must be done in accordance with all prescribed codes of work, All to the District Surveyors satisfaction.
 7. If work commences on site before full plans approval has been given, TOWERS ASSOCIATES accept no responsibility for any work carried out. It is the contractors responsibility to inform the District Surveyor may require.
 8. This drawing and all copies produced there from remain the copyright and property of TOWERS ASSOCIATES it may only be reproduced by TOWERS ASSOCIATES and any other person without the written consent of TOWERS ASSOCIATES if demanded.
- By using this drawing the user and his or her company accept the agreement of the above terms and conditions.

NOTE:
All side windows to be fitted with obscured glass with no openings below 1.7m above FFL


Note: –
Plans and Elevations of houses 188 and 188 B
Plans and Elevations of houses 188 A and 188 C. as 188 But Handed.
See Block Plan for position on site.
House materials as approved drawing 547/P/04 Rev D.
Other Materials, as General Materials Sheet.

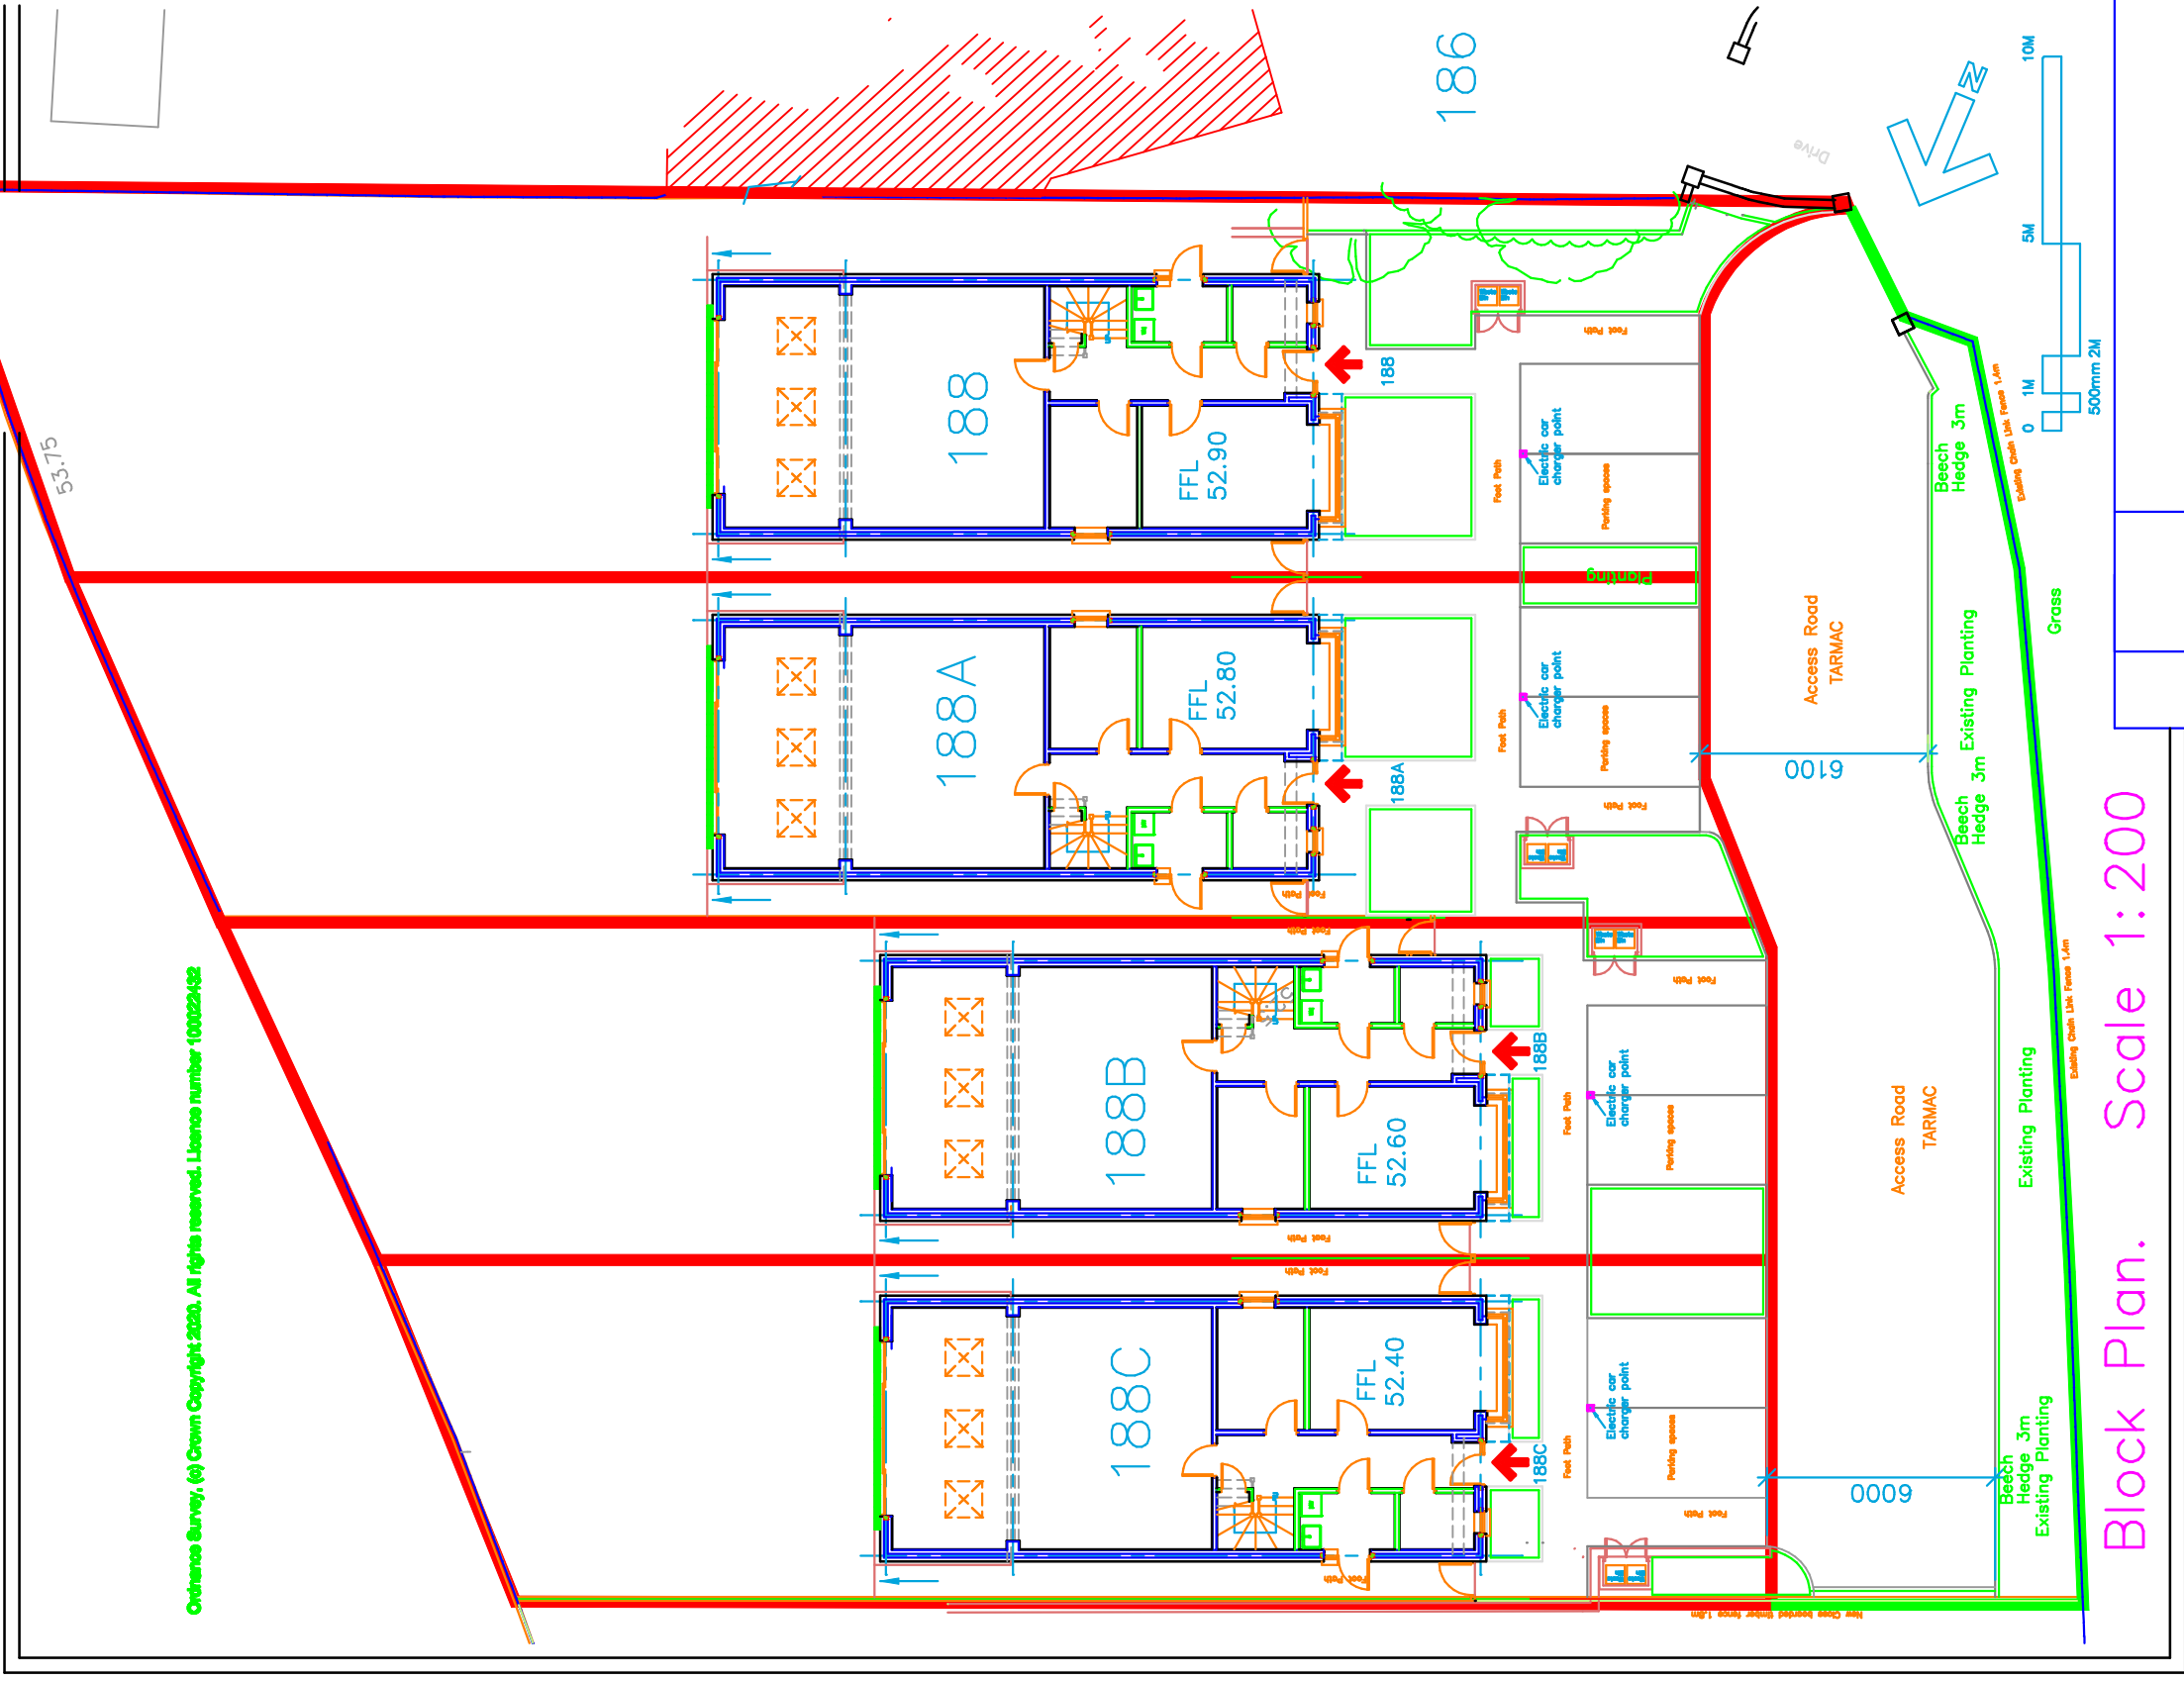


Block Plan. Scale 1:200

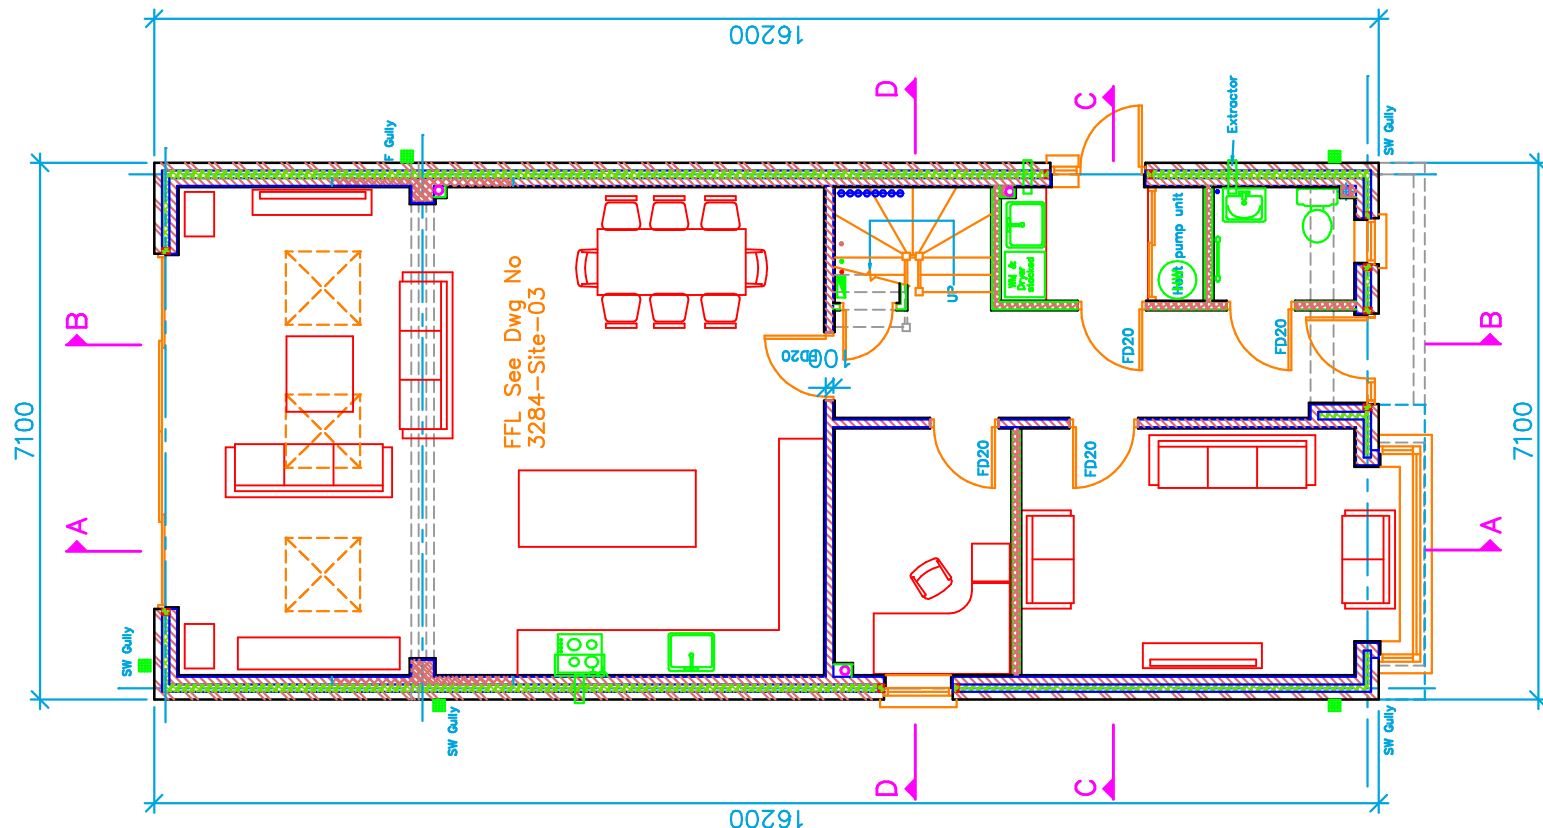

Ground floor layout

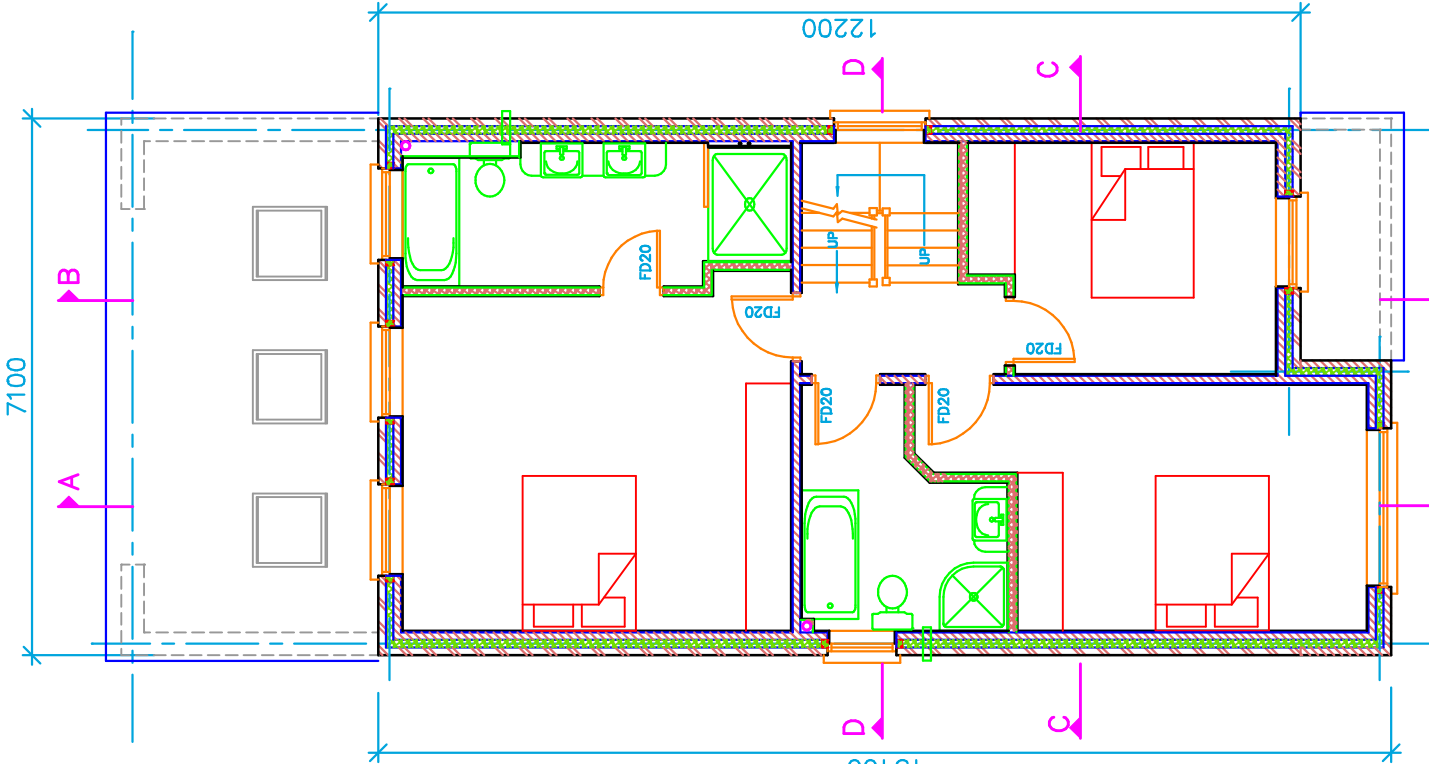


First floor layout

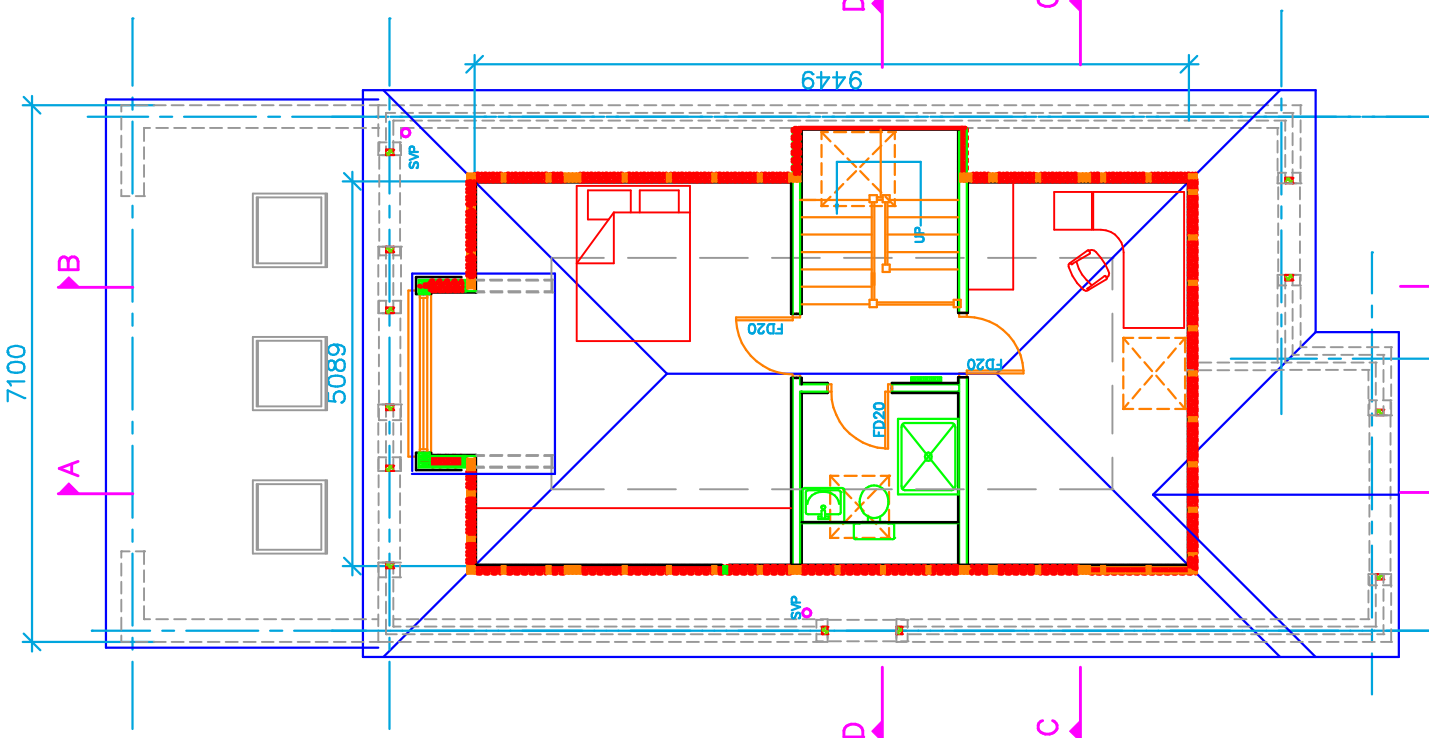


Attic Layout

Setting out of attic roof to be formed by roof trusses as truss layout

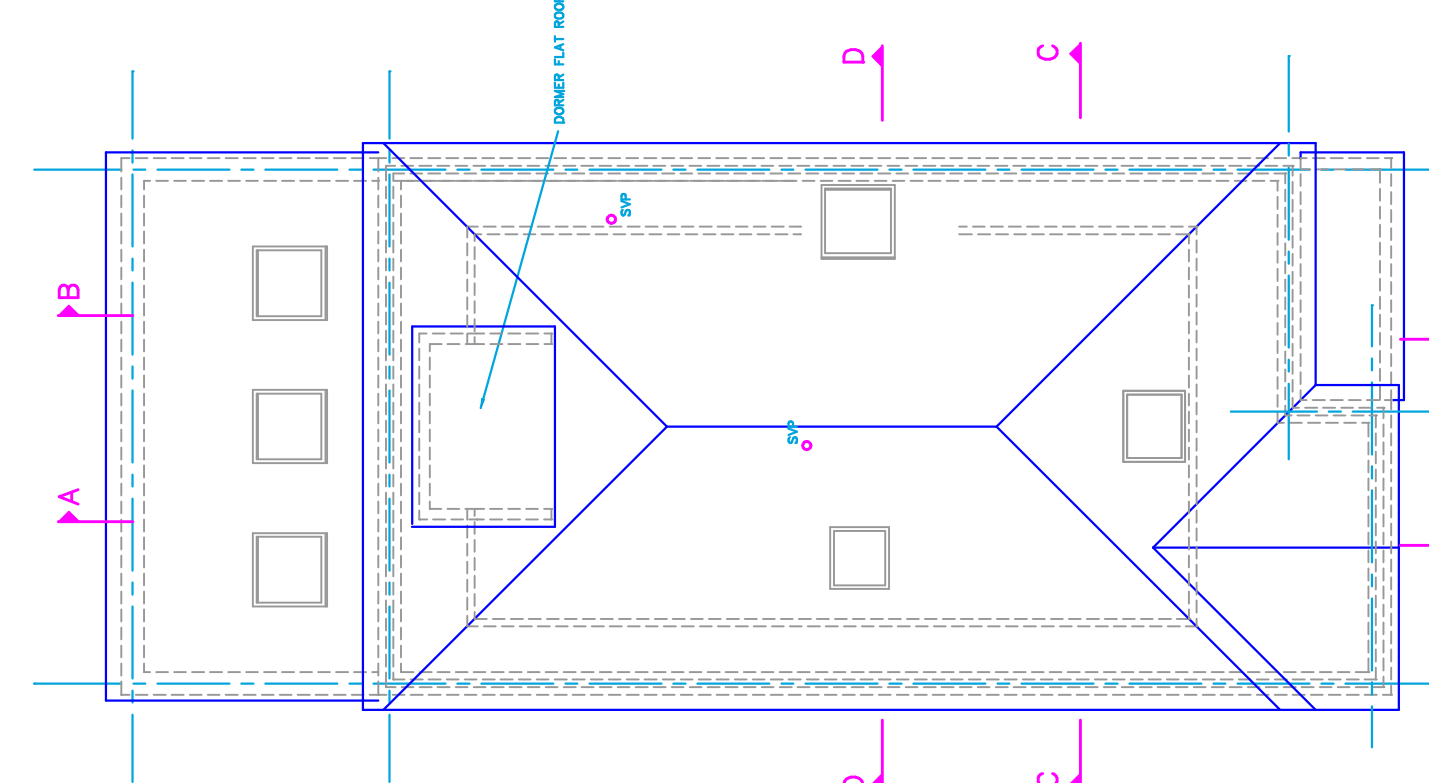

Roof Plan

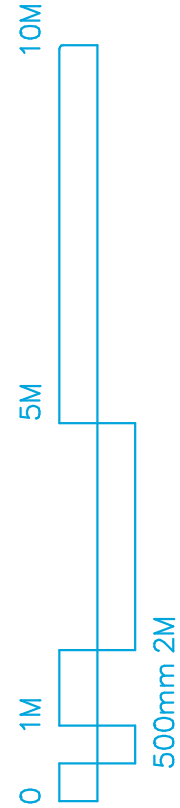

REV.	DATE	DESCRIPTION
JDB	188 Bury St.	
	Ruislip. HA4 7TJ	
TITLE		
Proposed Layouts & Elevations		
DRG. No.	3284-PL-02	REV. —
SCALE	1:100	© Copyright 2023
DATE	Feb 23	DRN BY JDS
CHECKED	PDN	DATE Feb 23
DATE	Feb 23	
TOWERS ASSOCIATES		
Harefield Oil Terminal, Harvil Rd.		
Harefield, MIDDXX. UB9 6LL.		
FAX. 01895 814664		
TEL. 01895 812822		