




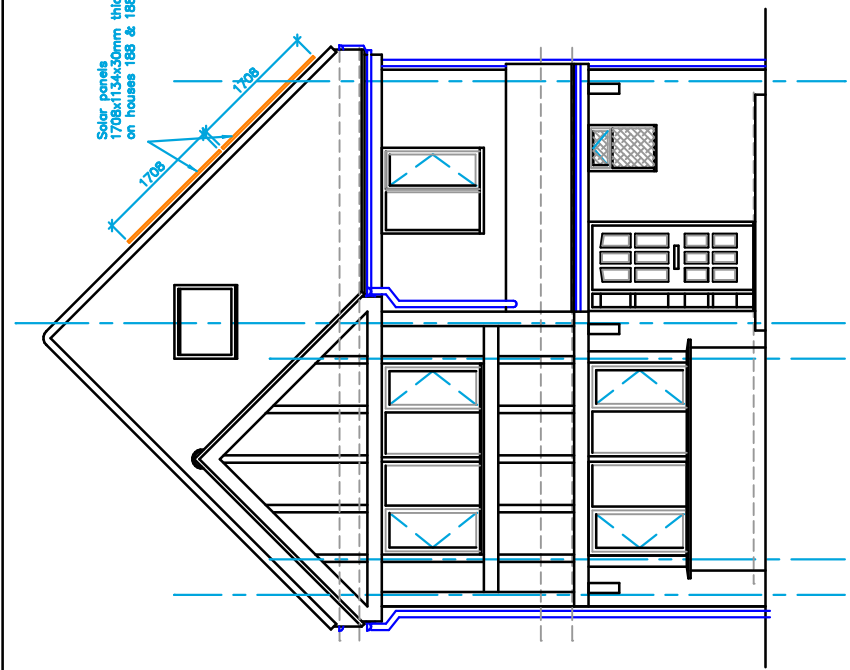


WEST FRONT ELEVATION
HOUSES 188 & 188b

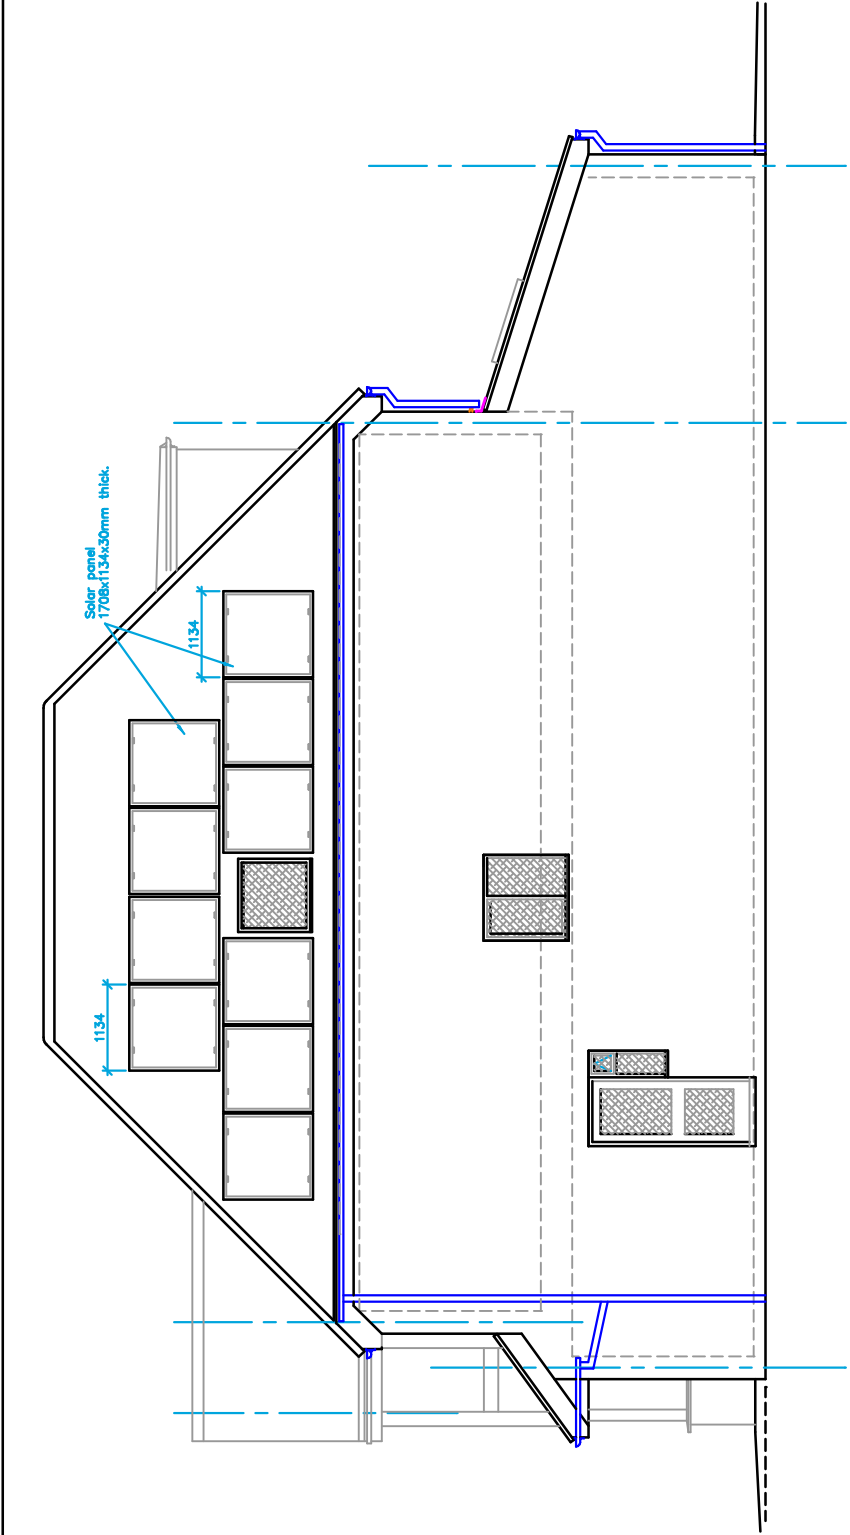


SOUTH SIDE ELEVATION 188 & 188b

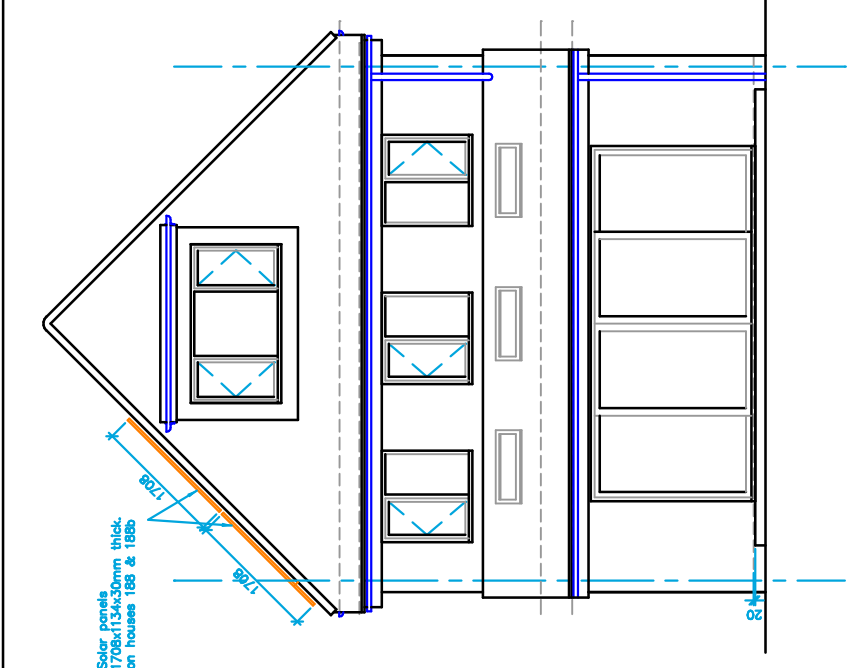


EAST REAR ELEVATION
HOUSES 188 & 188b

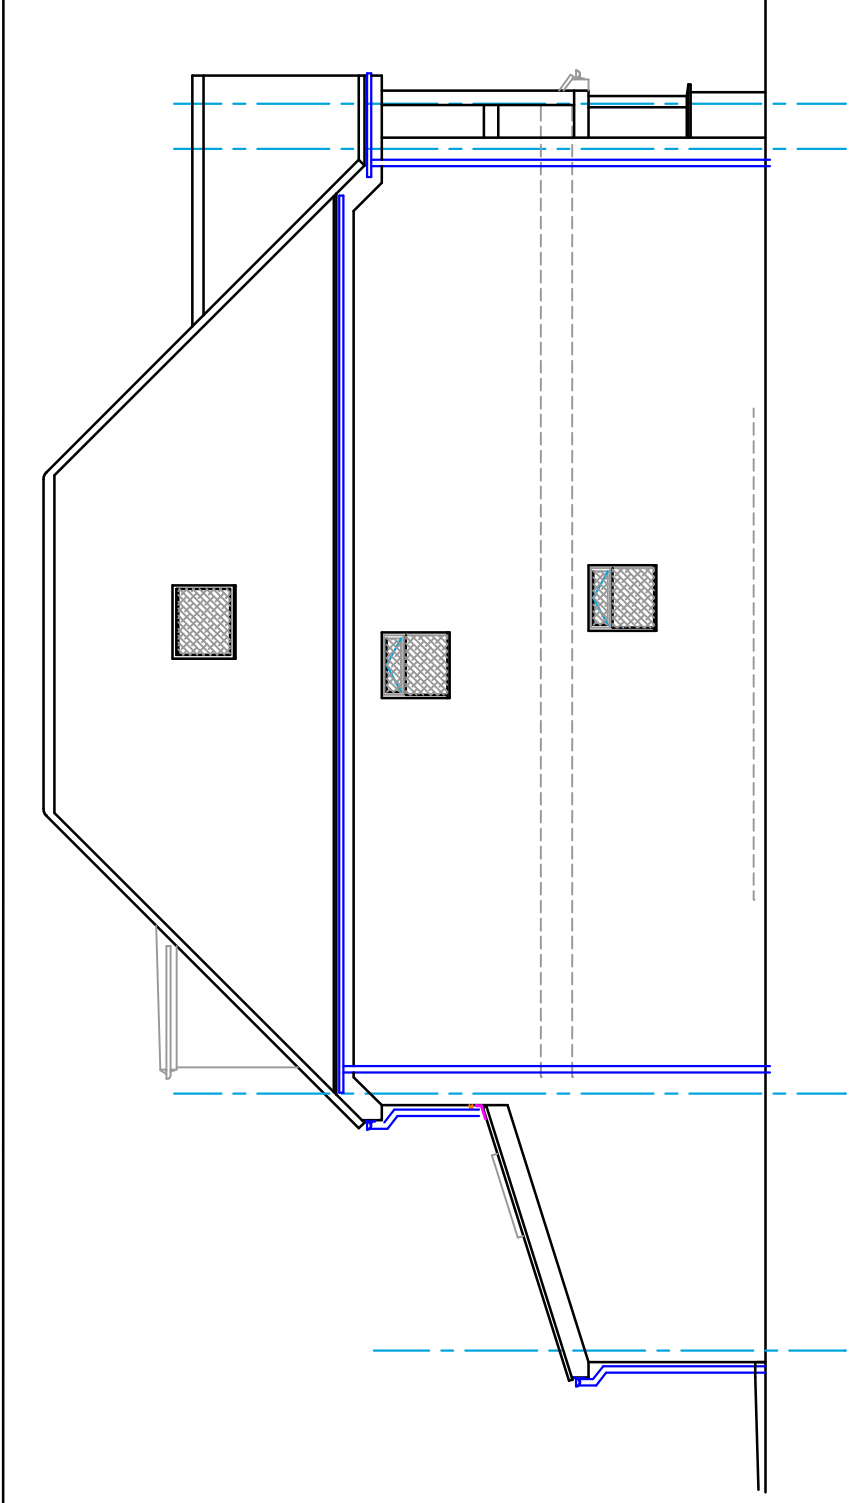


NORTH SIDE ELEVATION 188 & 188b

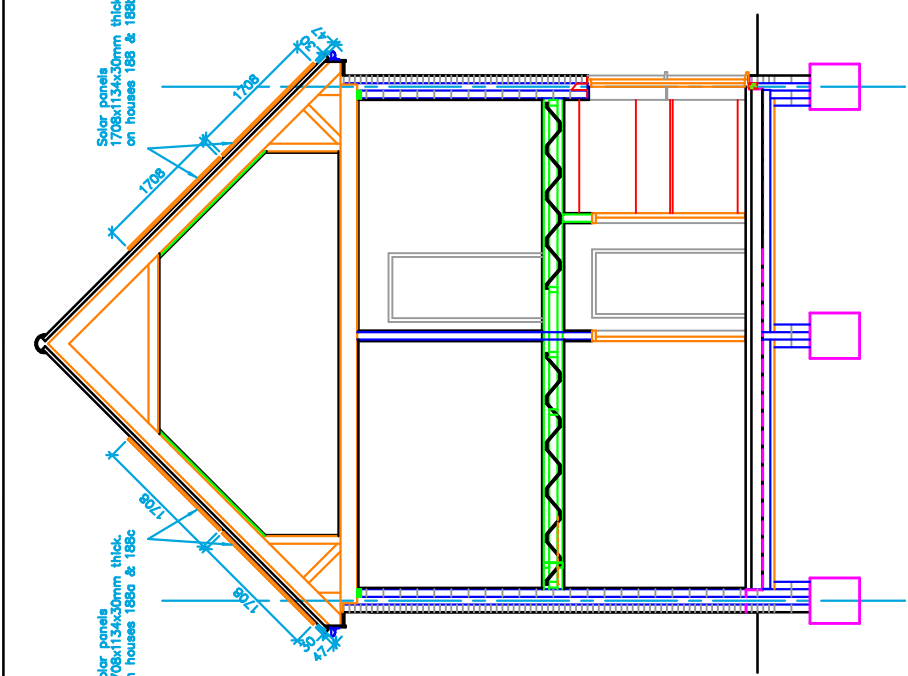


Section C-C

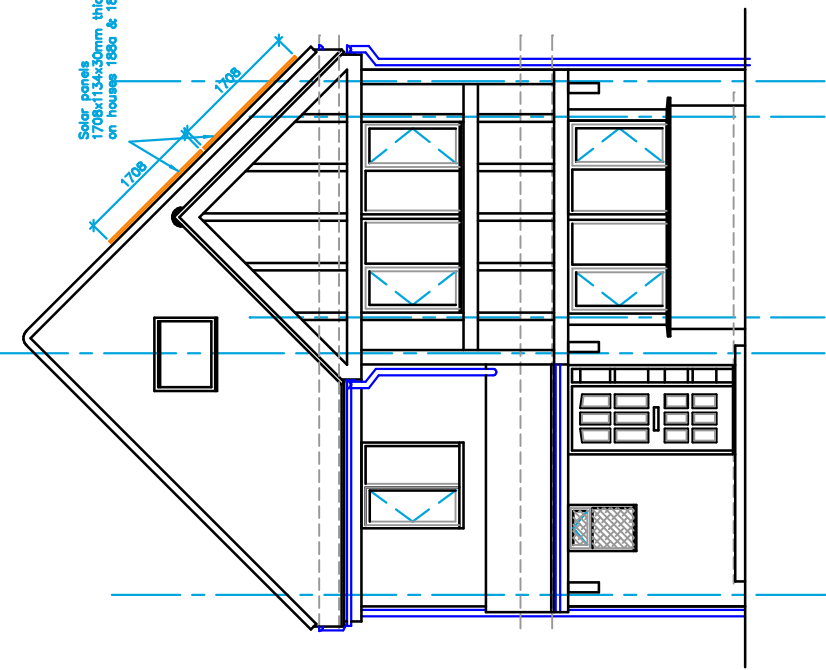


WEST FRONT ELEVATION
HOUSES 188a & 188c

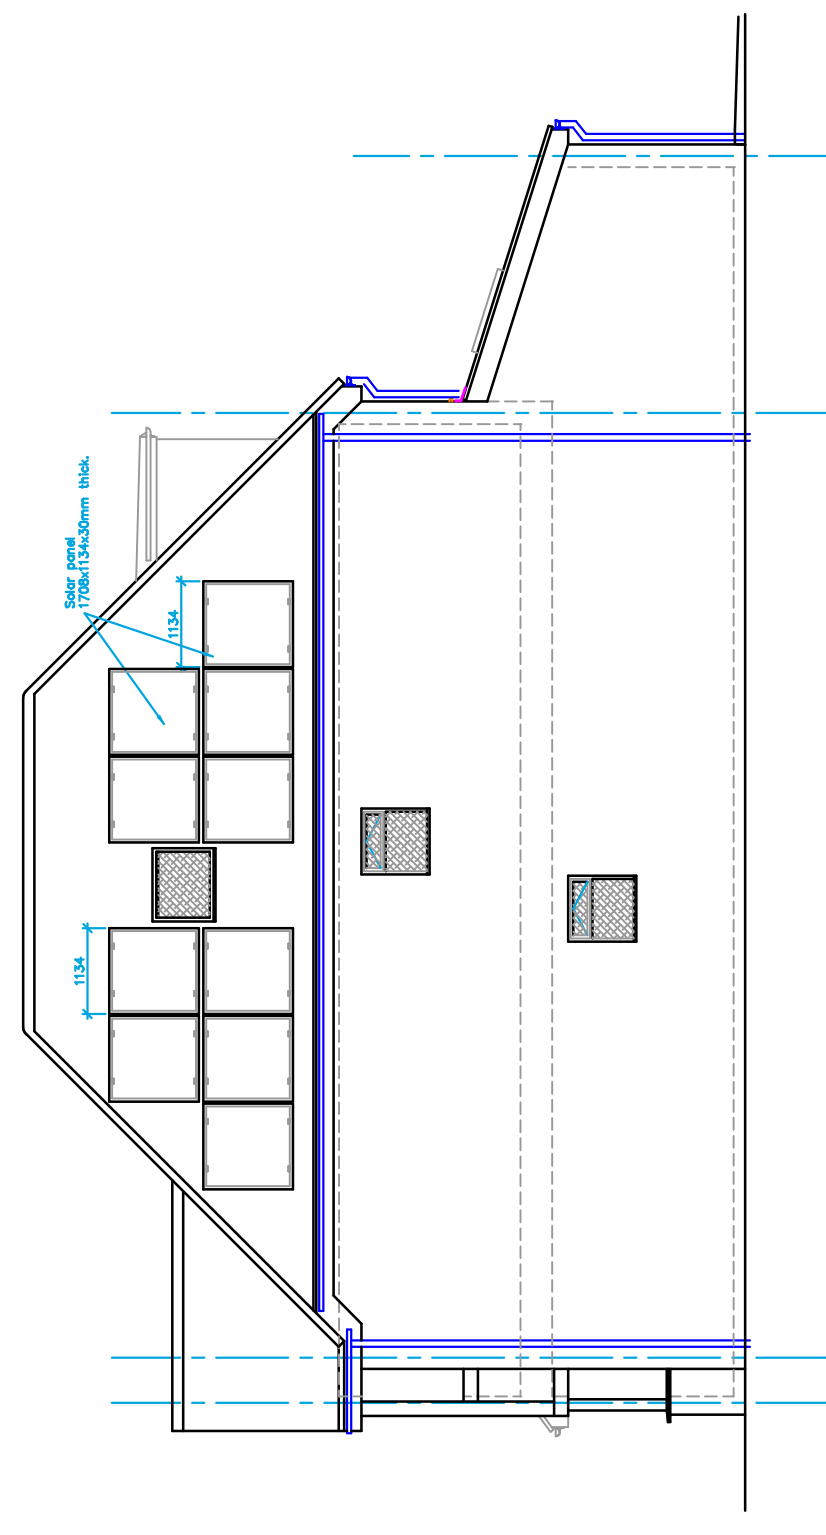


SOUTH SIDE ELEVATION 188a & 188c

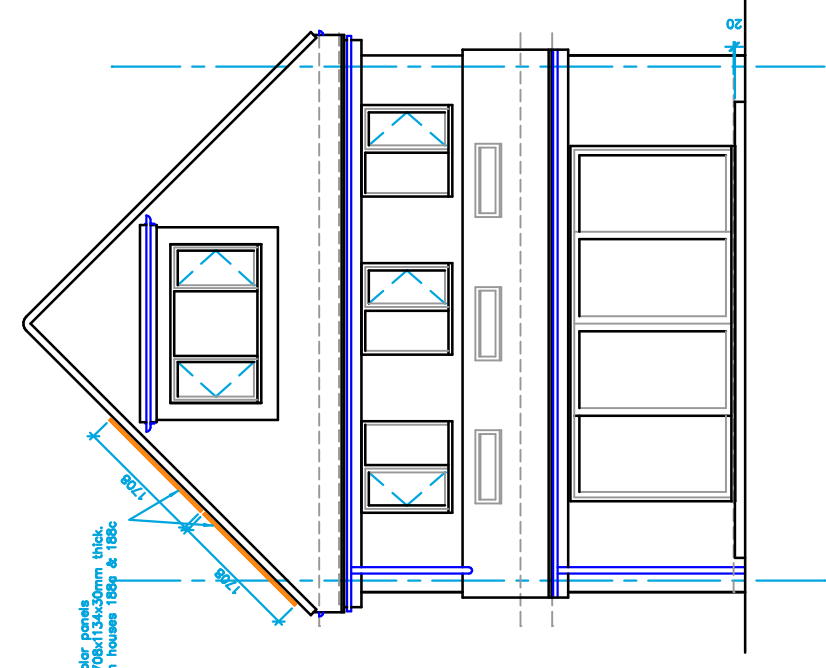

EAST REAR ELEVATION
HOUSES 188a & 188c

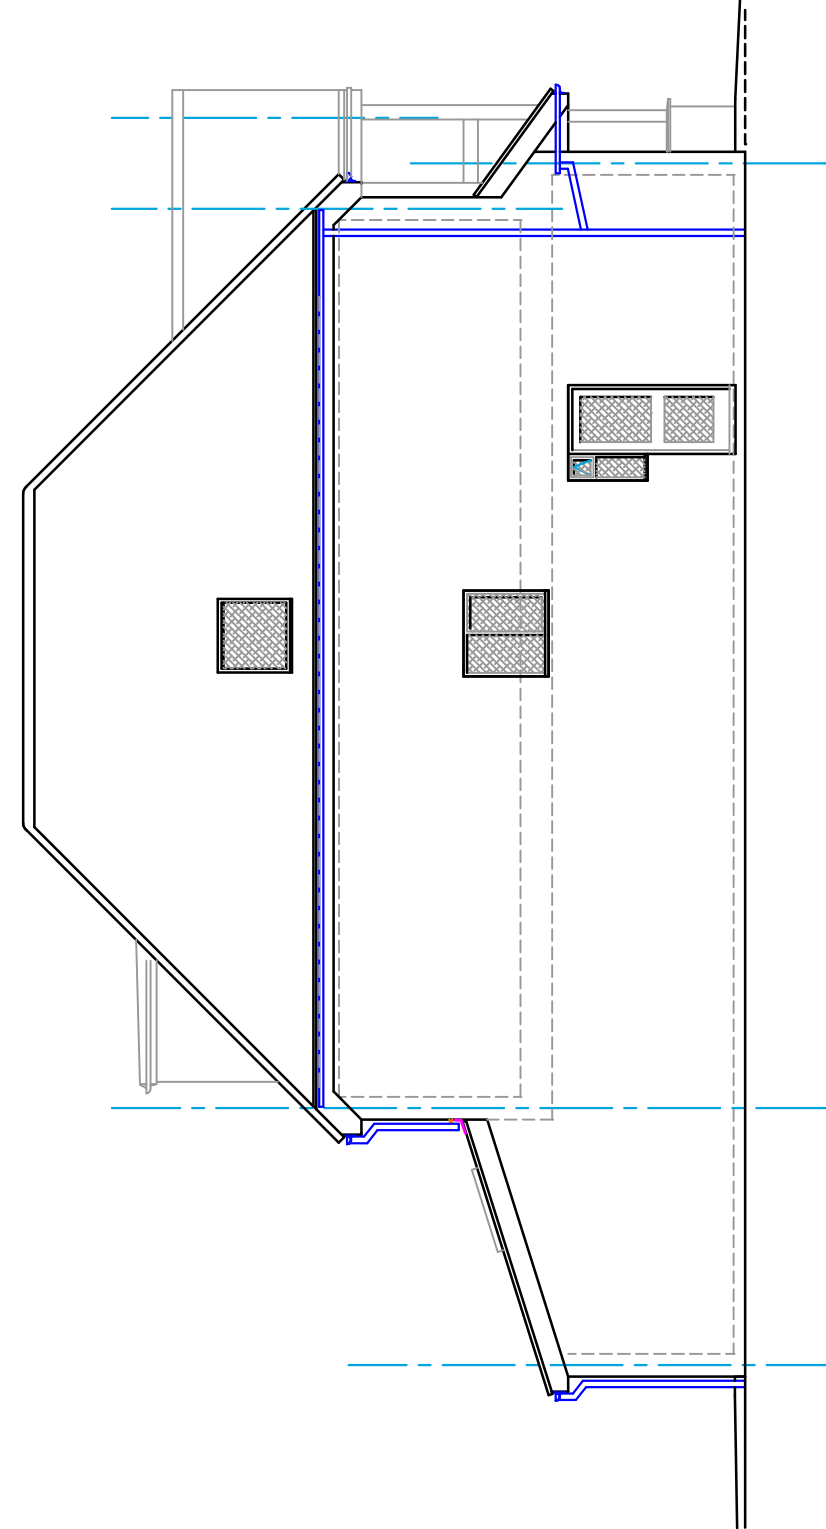

NORTH SIDE ELEVATION 188a & 188c

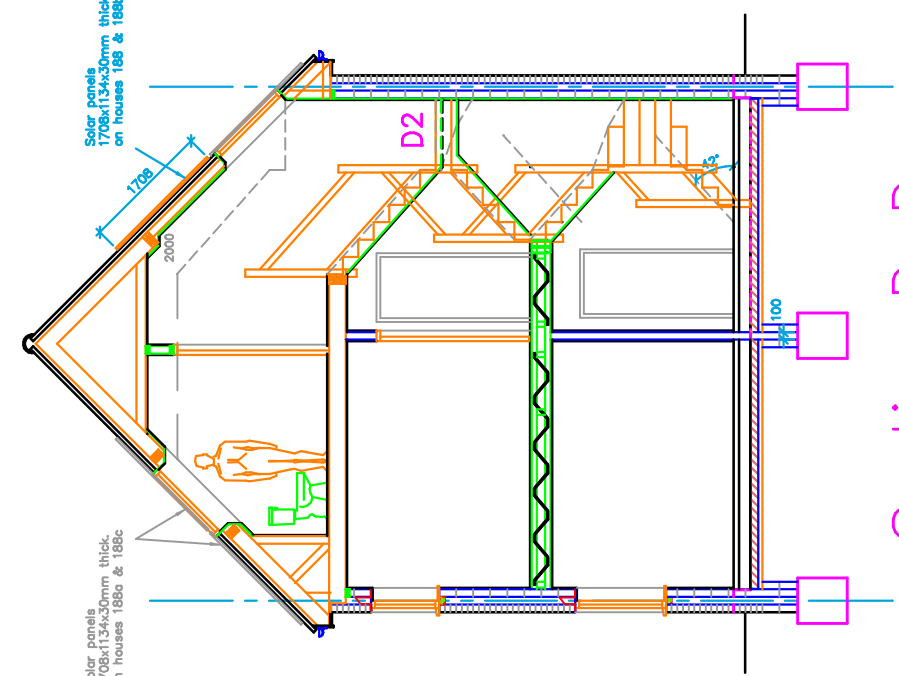

Section D-D

1. Do not scale from this drawing.
 2. All dimensions to be checked on site before ordering materials or commencing work.
 3. In cases of discrepancies in drawings, calculations or details refer to TOWERS ASSOCIATES LTD. for clarification: Unilateral decisions by contractors will not be accepted.
 4. For any information not covered by these drawings refer to TOWERS ASSOCIATES LTD. for clarification: Unilateral decisions by contractors will not be accepted.
 5. The contractor must ensure that work is being carried out to the latest revisions of all the working drawings.
 6. It is the contractors responsibility to inform the local authority before work commences on site and to obtain all necessary stages of work. All to the District Surveyors satisfaction.
 7. If work commences on site before full plans approval has been given, TOWERS ASSOCIATES LTD. shall not be responsible for any additional work or materials that the District Surveyor may require.
 8. This drawing and all copies produced there from remain the copyright and property of TOWERS ASSOCIATES LTD. It may only be reproduced, stored, copied, printed, scanned and all copies must be returned to TOWERS ASSOCIATES LTD if demanded.
- By using this drawing the user and his or her employee, signify their agreement of the above terms and conditions.

REV.	DATE	DESCRIPTION
A	Feb 23	Solar panels on roof related to achieve max renewable energy generation

JOB
188 to 188c Bury
Street, Ruislip, HA4 7TJ
TITLE

Proposed
Solar Panel Layouts

DRG. No. 3384-SP-01 REV. A

SCALE: 1:100	© Copyright 2023	DRN BY	JV
		DATE	JAN 23
		CHECKED	PDN
		DATE	JAN 23

TOWERS ASSOCIATES LTD
Harefield Oil Terminal, Harvil Rd.
Harefield, MIDDXX. UB9 6LL.
TEL. 01895 812 822
WEB. www.towers-associates.com

