




FRONT ELEVATION
(EXISTING)

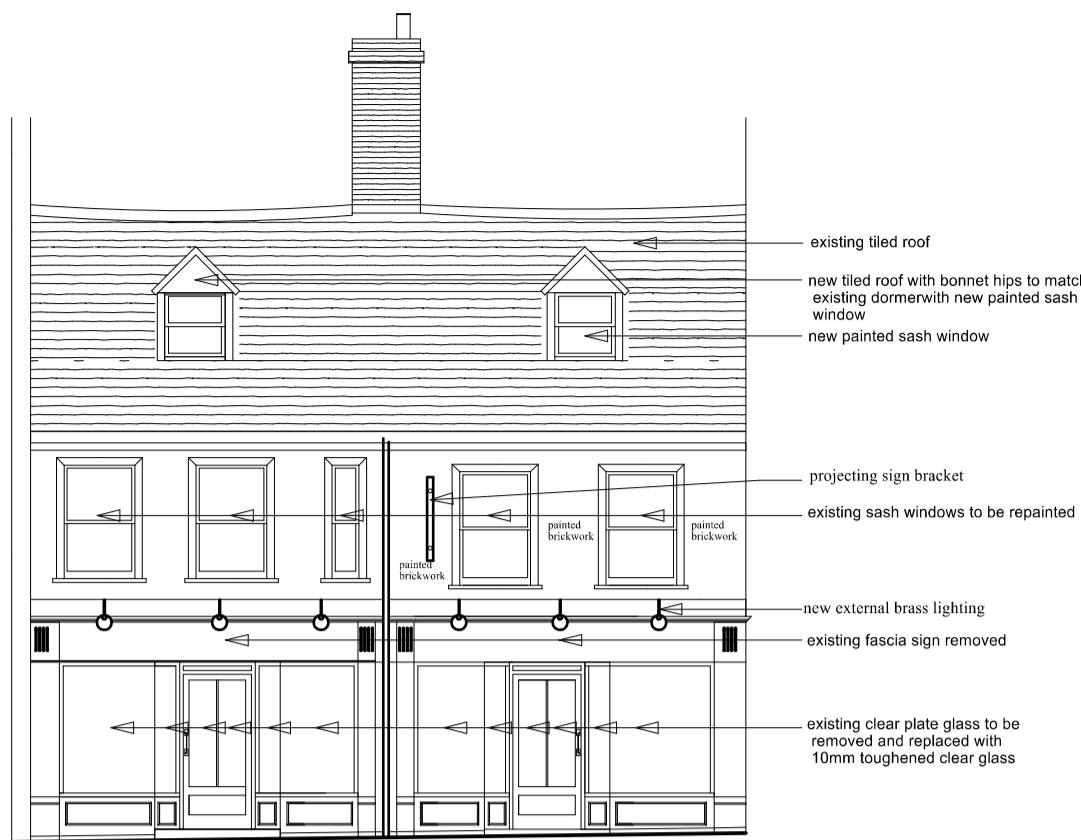

FRONT ELEVATION
(PROPOSED)

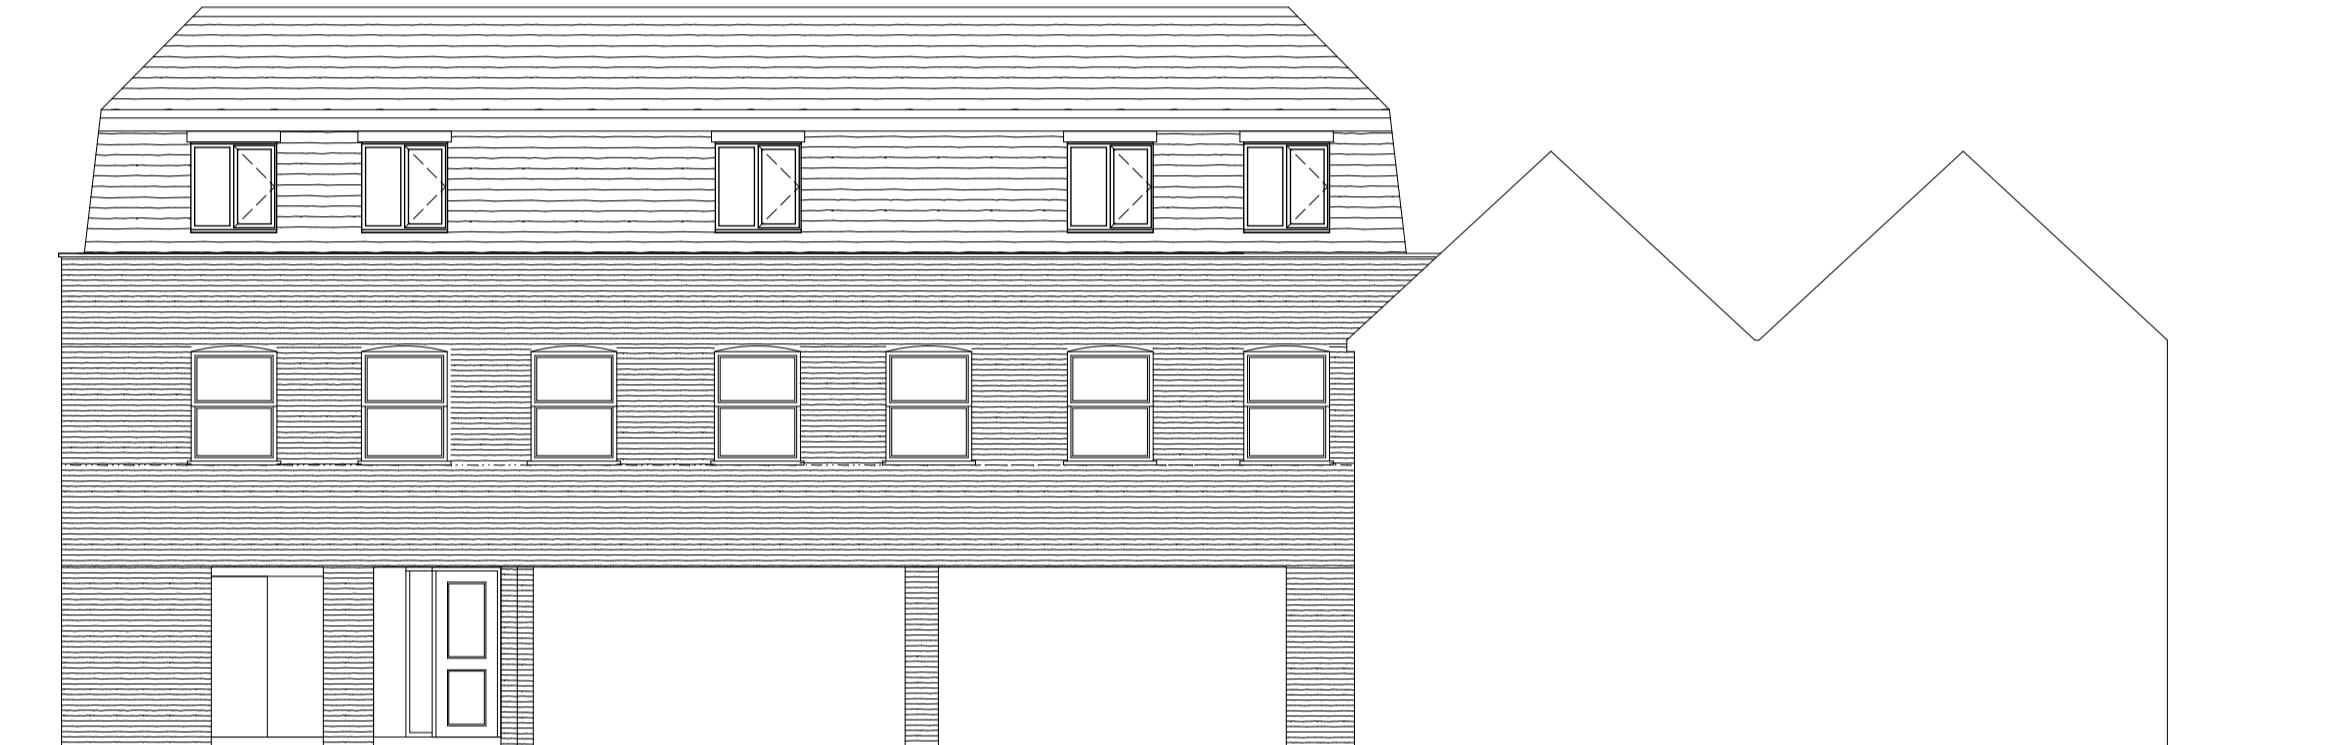

SIDE ELEVATION
(EXISTING)

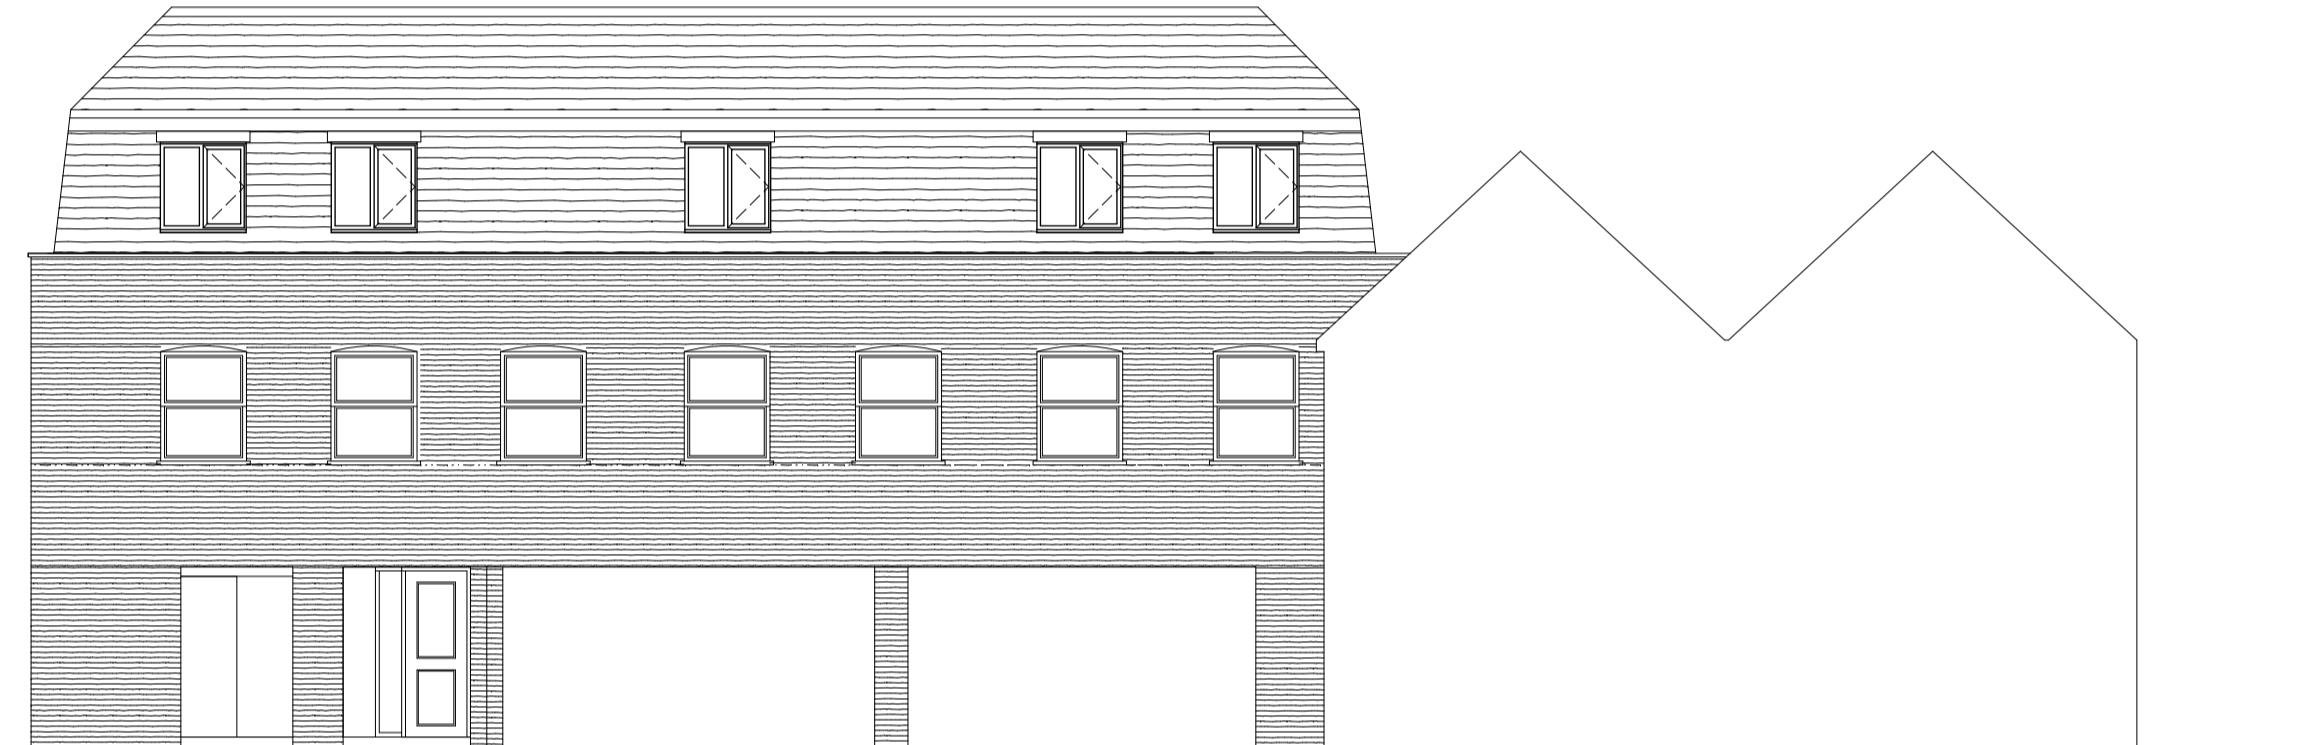

SIDE ELEVATION
(PROPOSED)



REAR ELEVATION
(EXISTING)



REAR ELEVATION
(PROPOSED)

PRELIMINARY

REV	DATE	DESCRIPTION

© COPYRIGHT

 Drawing Office
Associates Ltd

CLAYDON HOUSE
1 EDISON ROAD
AYLESBURY
BUCKS
HP19 8TE
TEL: 01296 431374
CLIENT

PROJECT
127-128, High Street
Uxbridge

DETAIL
Existing and Proposed
Elevations

SCALE	1:100	SCH	DRAWN
DATE	NOV24	APPROVED	
JOB NO.	DRAWING NO.		
24/2410	11		