




GROUND FLOOR
(PROPOSED)

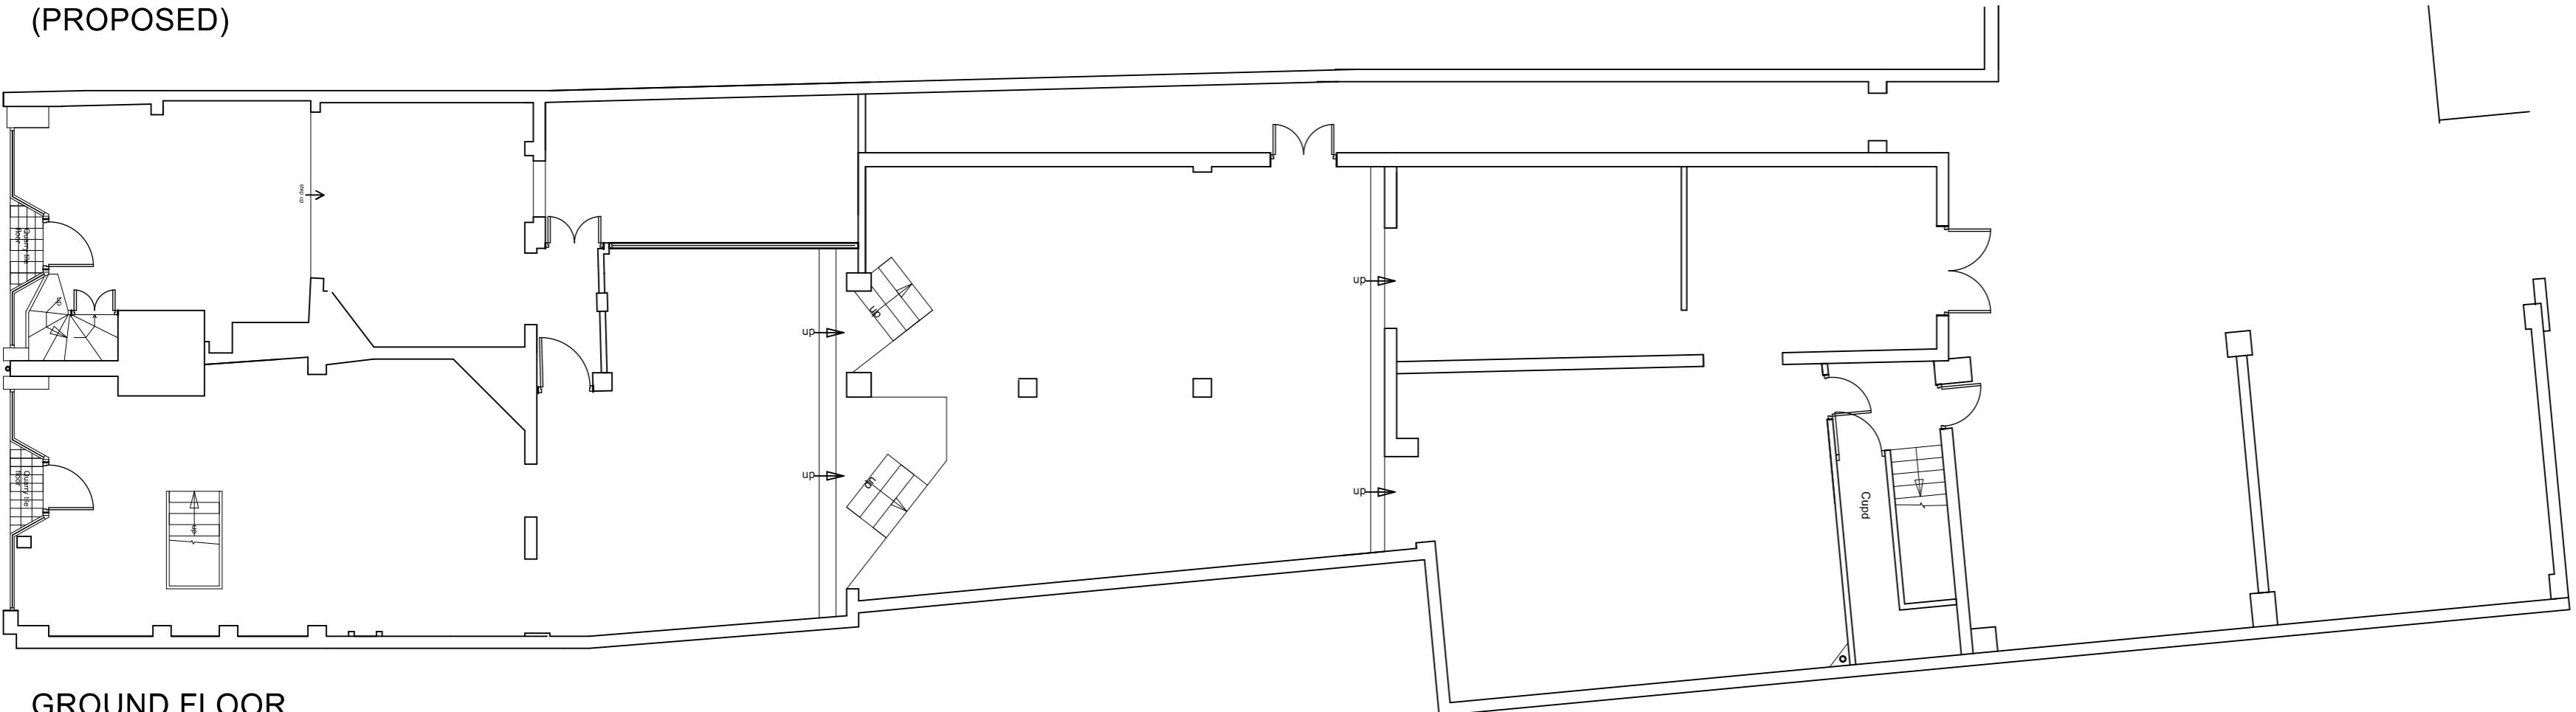

GROUND FLOOR
(EXISTING)

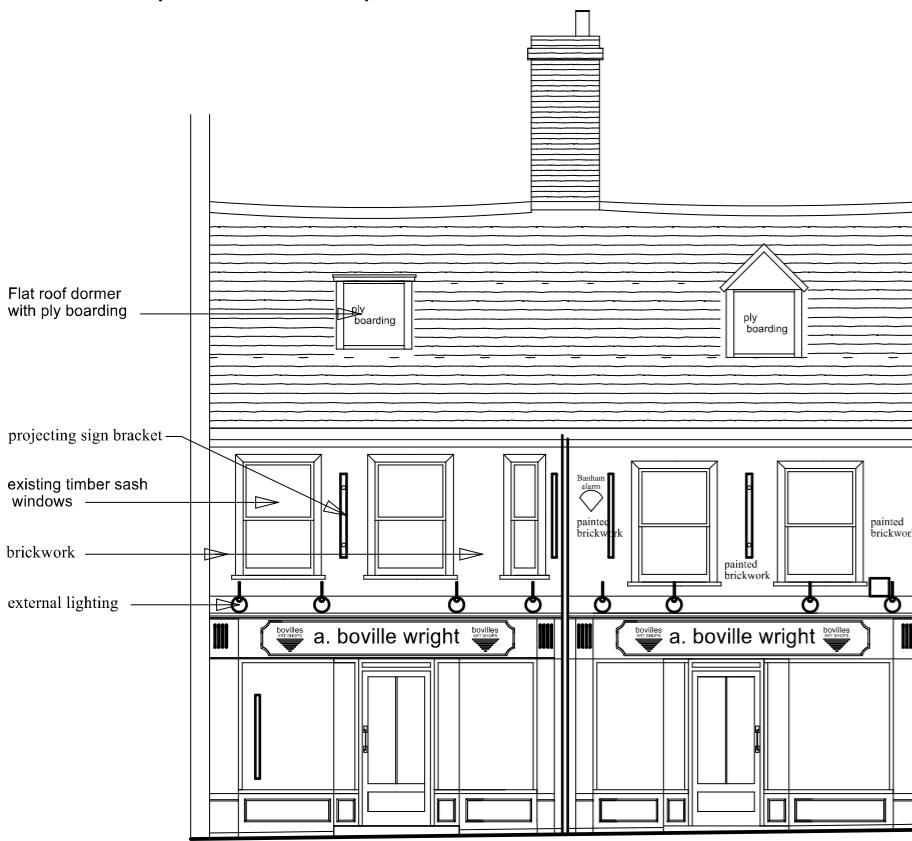

FRONT ELEVATION
(EXISTING)

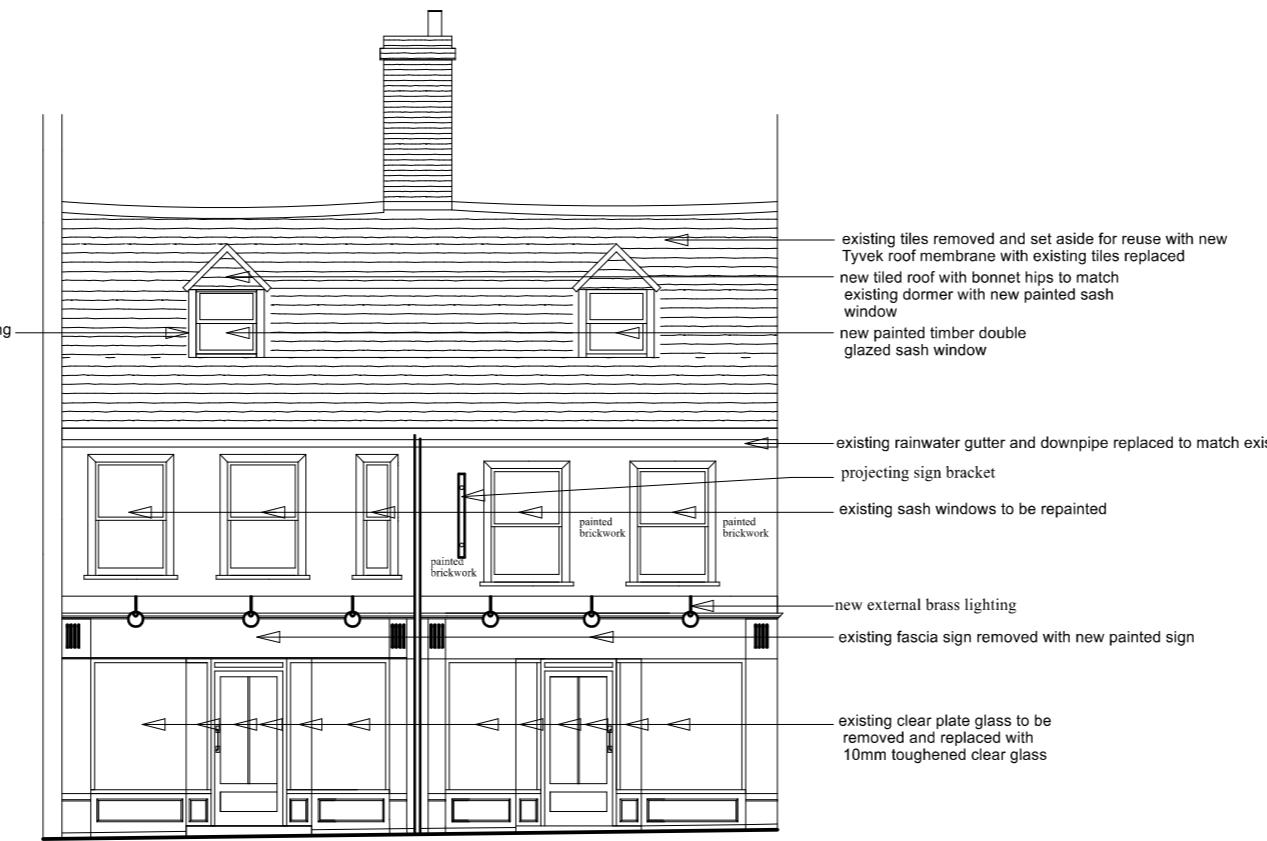

FRONT ELEVATION
(PROPOSED)

NOTES
Do not scale to ascertain dimensions.
Figured dimensions and levels should be verified by the Contractor on site before construction.
Copyright for all designs and drawings in whole or in part shall remain with the company in accordance with The Copyright Act.

SCALE	1:100	SCH	DRAWN
DATE	JAN24	APPROVED	
JOB NO.	24/2410	DRAWING NO.	1A

PRELIMINARY

A	MAR25	chimney rebuilt / existing walls removed / steels added and notes added to front roof elevation

REV DATE

DESCRIPTION

©COPYRIGHT

AO Drawing Office
Associates Ltd

CLAYDON HOUSE
1 EDISON ROAD
AYLESBURY
BUCKS
HP19 8TE
TEL: 01296 431374

CLIENT

Mr M Fox

Mr E Sahin

PROJECT
127-128, High Street,
Uxbridge

DETAIL
Plans & Elevations