



GROUND FLOOR
(PROPOSED)

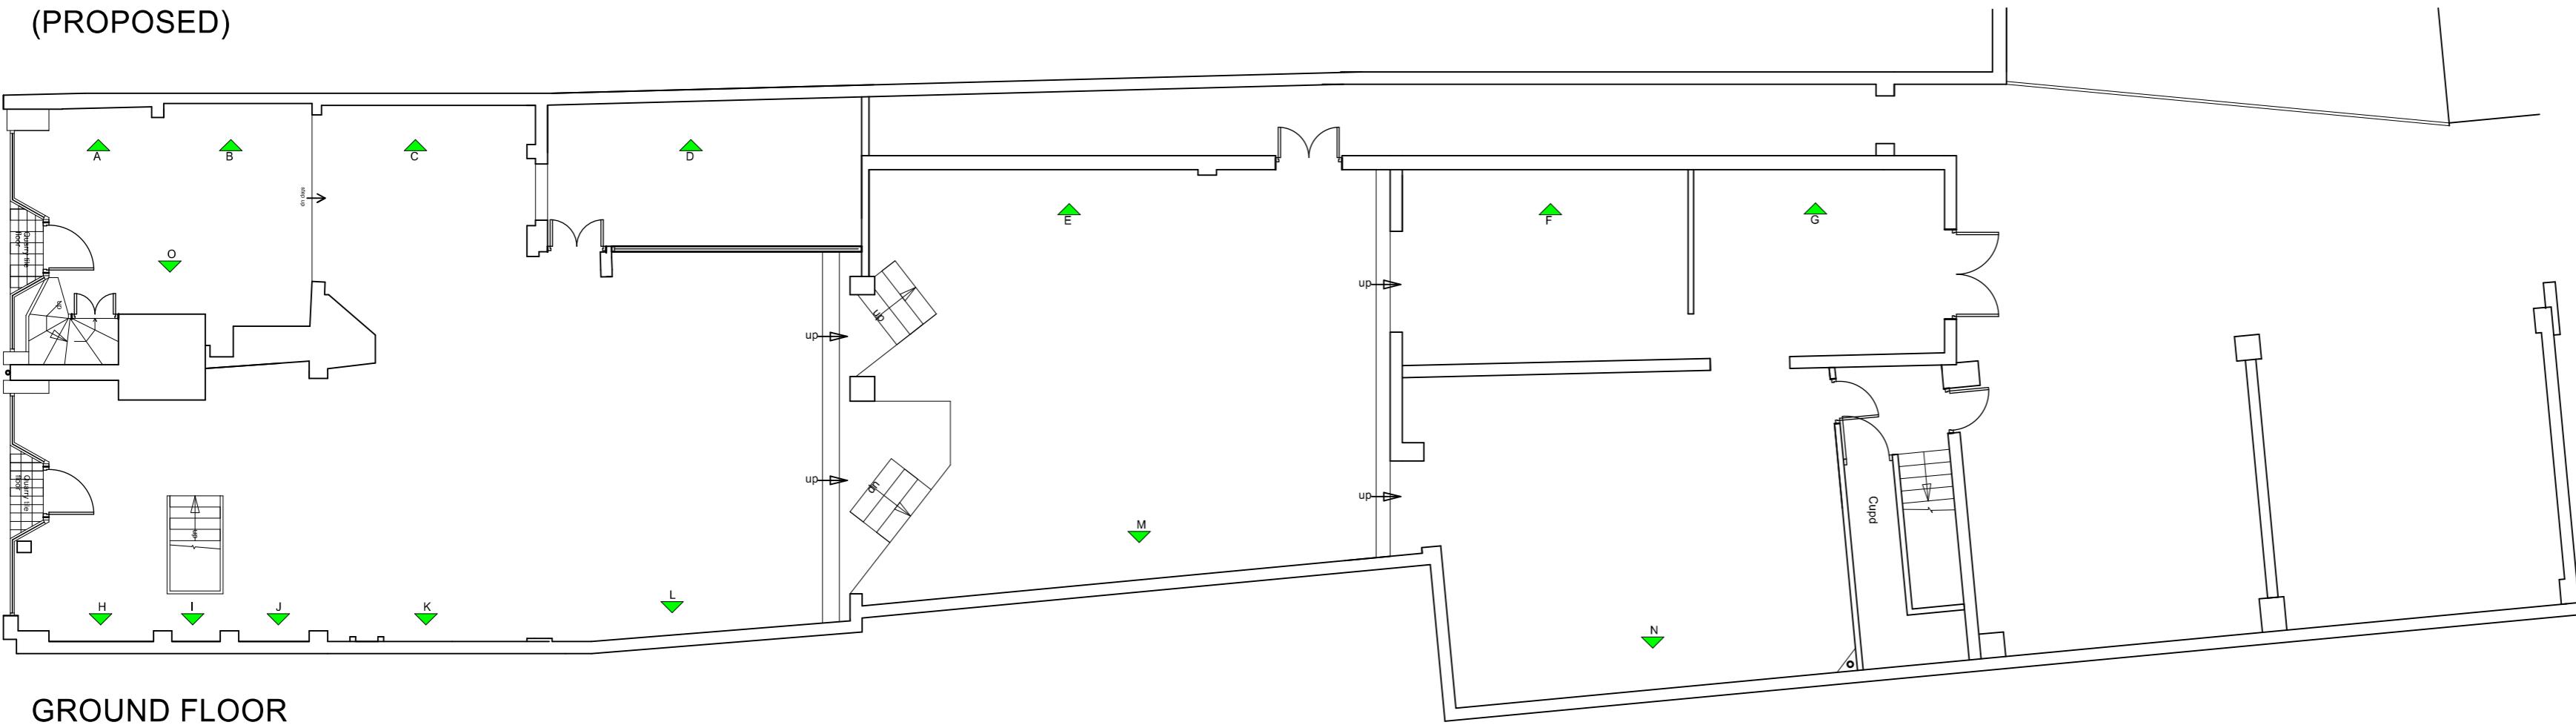

GROUND FLOOR
(EXISTING)

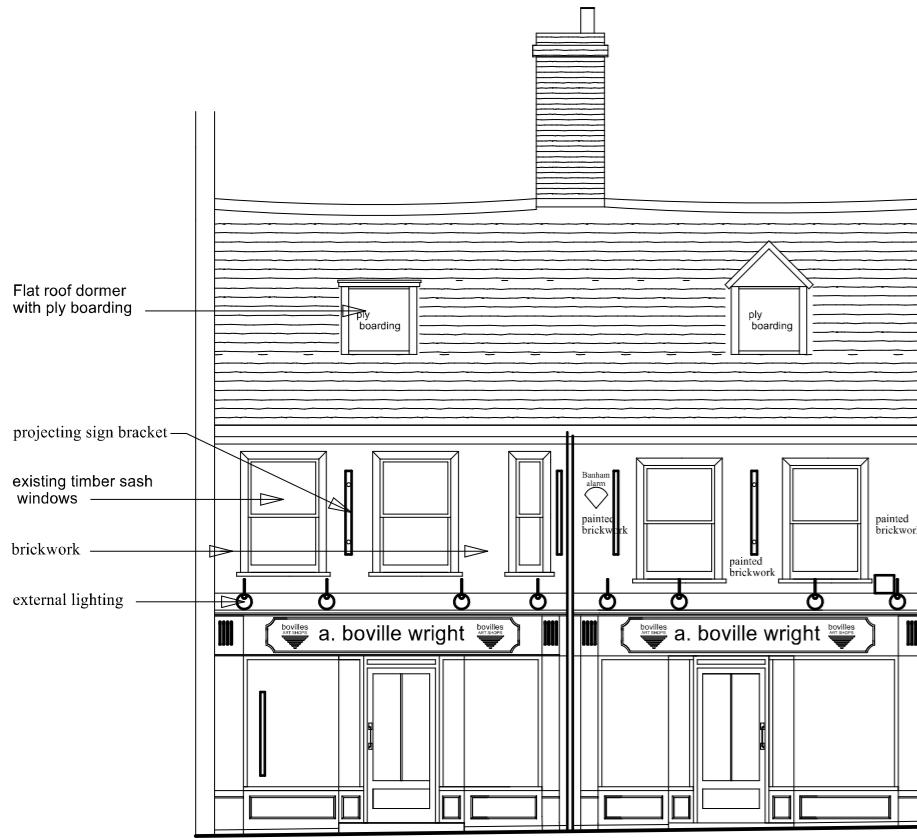

FRONT ELEVATION
(EXISTING)



FRONT ELEVATION
(PROPOSED)

NOTES
Do not scale to ascertain dimensions.
Figured dimensions and levels should be verified by the Contractor on site before construction.
Copyright for all designs and drawings in whole or in part shall remain with the company in accordance with The Copyright Act.

REV	DATE

DESCRIPTION

©COPYRIGHT

AO Drawing Office
Associates Ltd

CLAYDON HOUSE
1 EDISON ROAD
AYLESBURY
BUCKS
HP19 8TE
TEL: 01296 431374

CLIENT
Mr M Fox
Mr E Sahin
PROJECT
127-128, High Street,
Uxbridge

DETAIL
Plans & Elevations

SCALE	1:100	SCH	DRAWN
DATE	JAN24		APPROVED
JOB NO.	24/2410	DRAWING NO.	1