




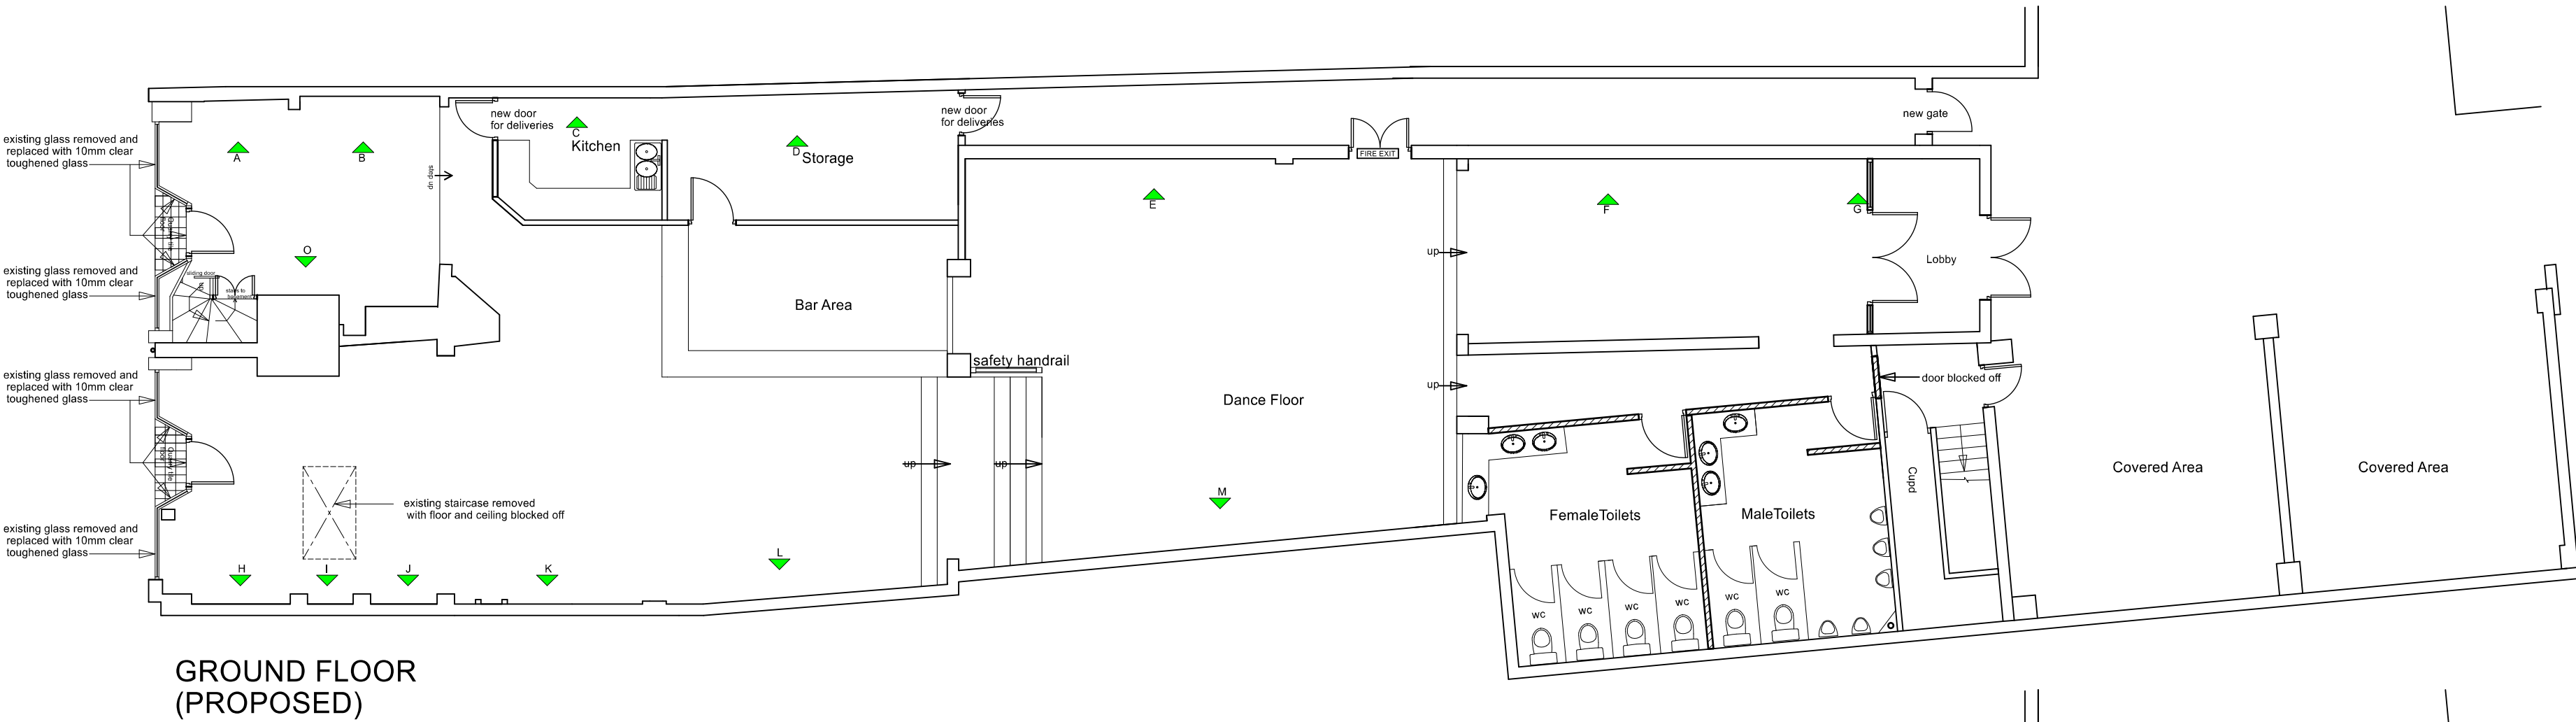


GROUND FLOOR
(PROPOSED)

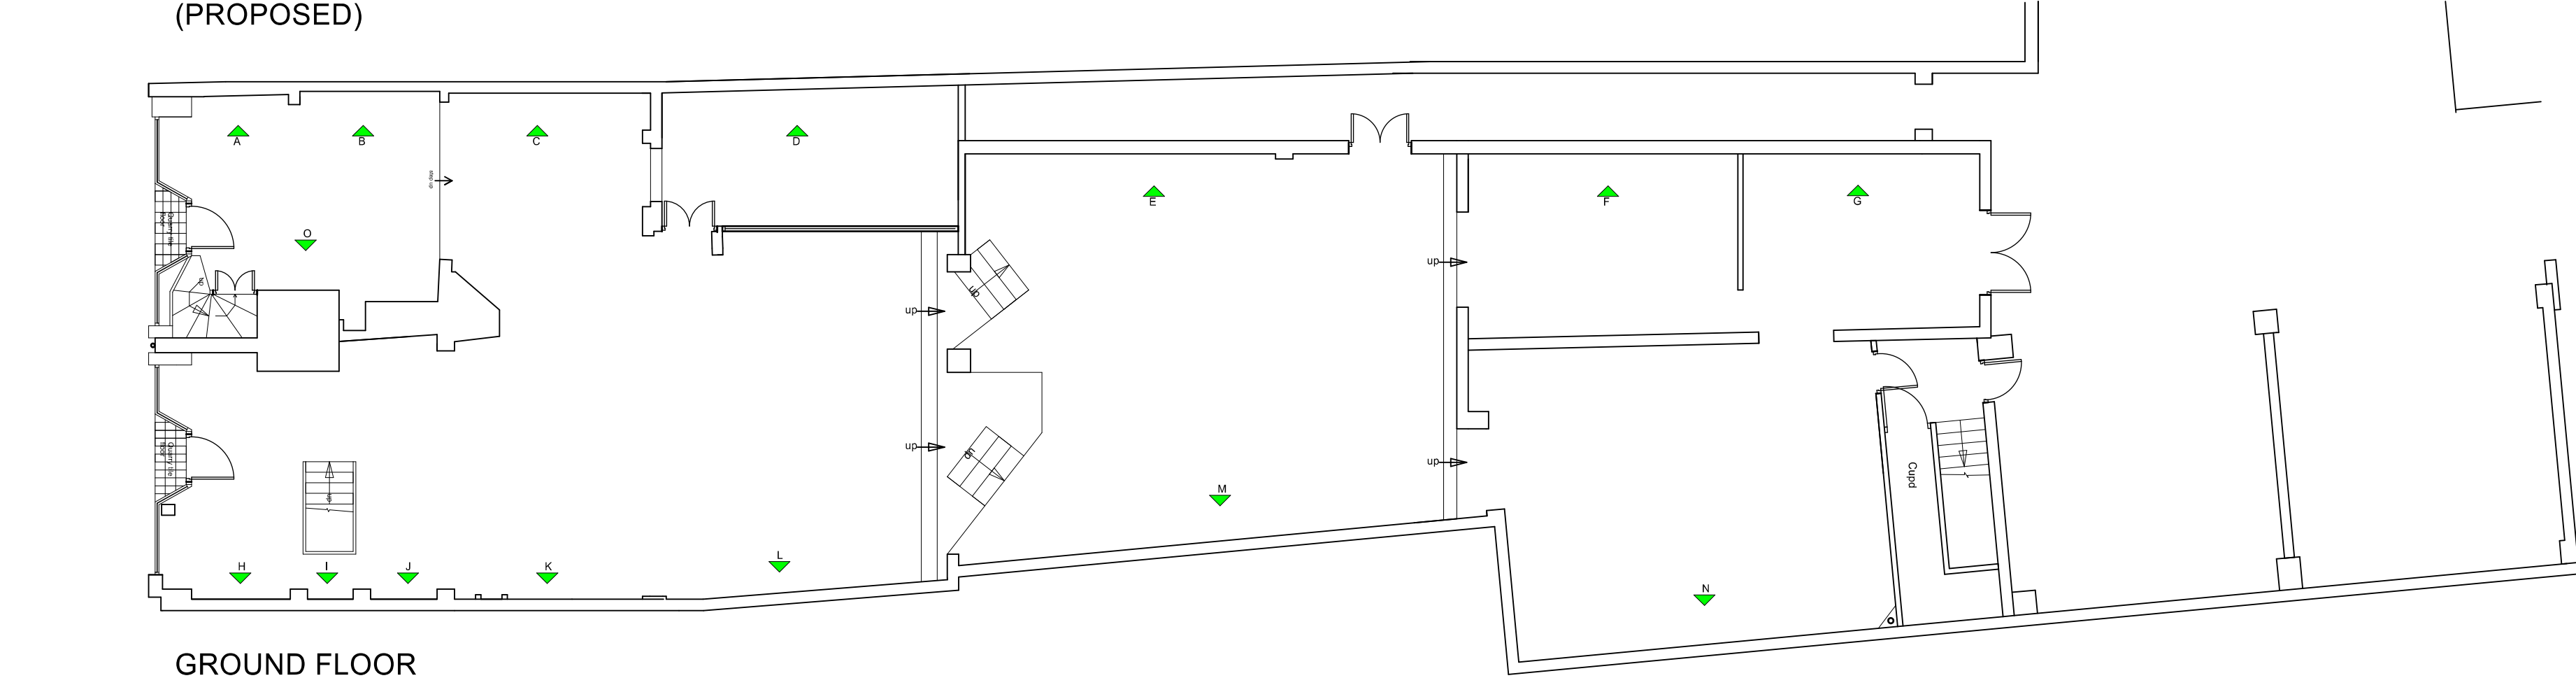

GROUND FLOOR
(EXISTING)

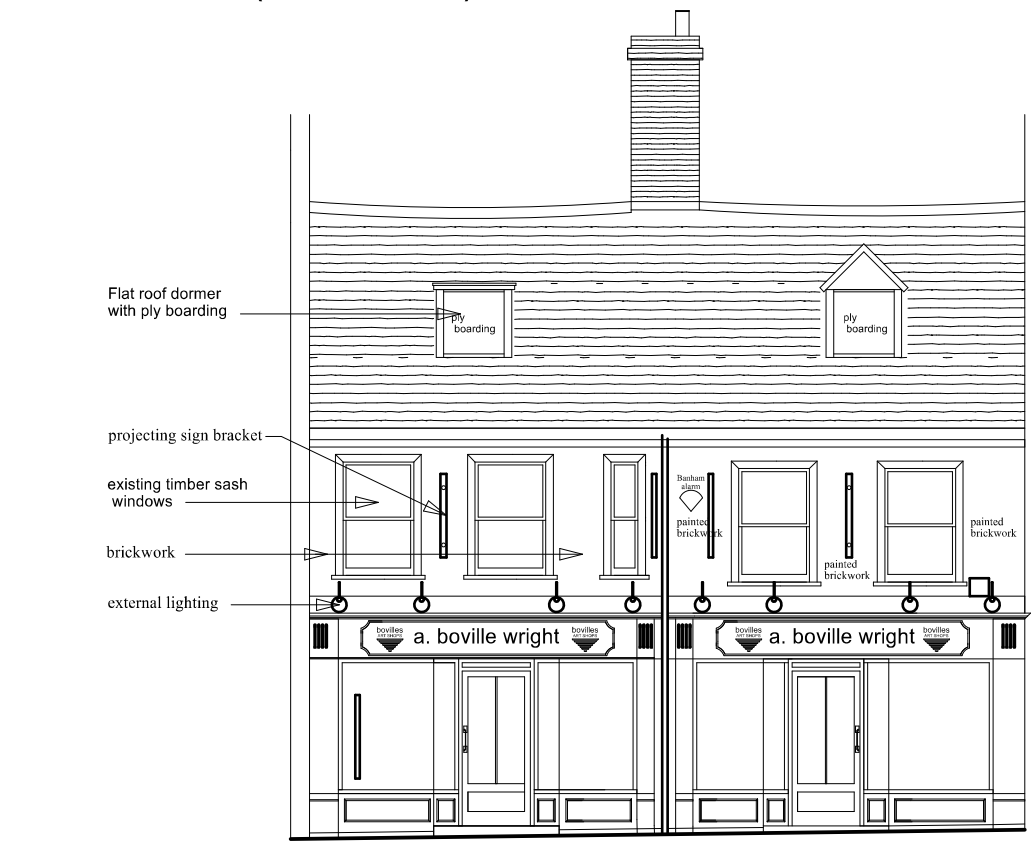

FRONT ELEVATION
(EXISTING)

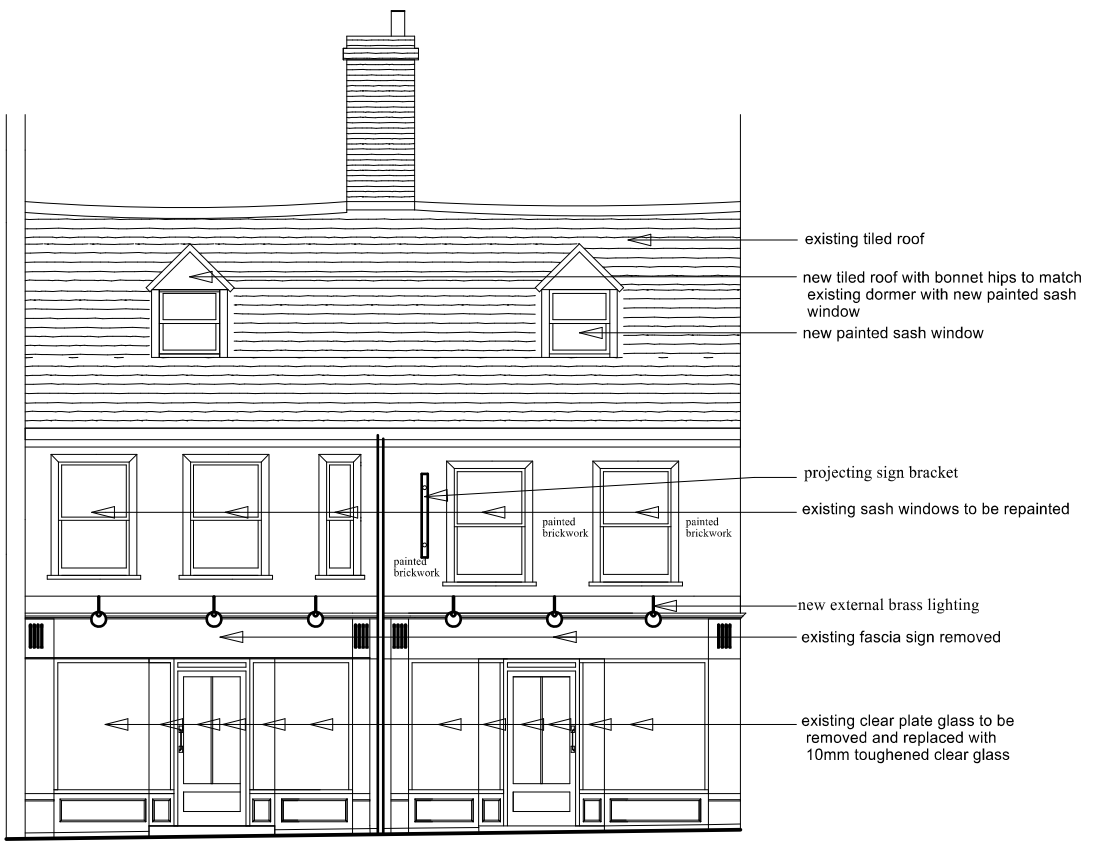

FRONT ELEVATION
(PROPOSED)

NOTES

Do not scale to ascertain dimensions.

Figured dimensions and levels should be verified by the Contractor on site before construction.

Copyright for all designs and drawings in whole or in part shall remain with the company in accordance with The Copyright Act.

PRELIMINARY		
REV	DATE	DESCRIPTION
©COPYRIGHT		

CLAYDON HOUSE
1 EDISON ROAD
AYLESBURY
BUCKS
HP19 8TE

TEL: 01296 431374

CLIENT
Mr M Fox
Mr E Sahin

PROJECT
**127-128, High Street,
Uxbridge**

DETAIL

Plans & Elevations

SCALE	1:100	SCH	DRAWN
DATE	JAN24		APPROVED
JOB NO.	24/2410	DRAWING NO.	1