


NOTES


Do not scale to ascertain dimensions.

Figured dimensions and levels should be verified by the Contractor on site before construction.


Copyright for all designs and drawings in whole or in part shall remain with the company in accordance with The Copyright Act.

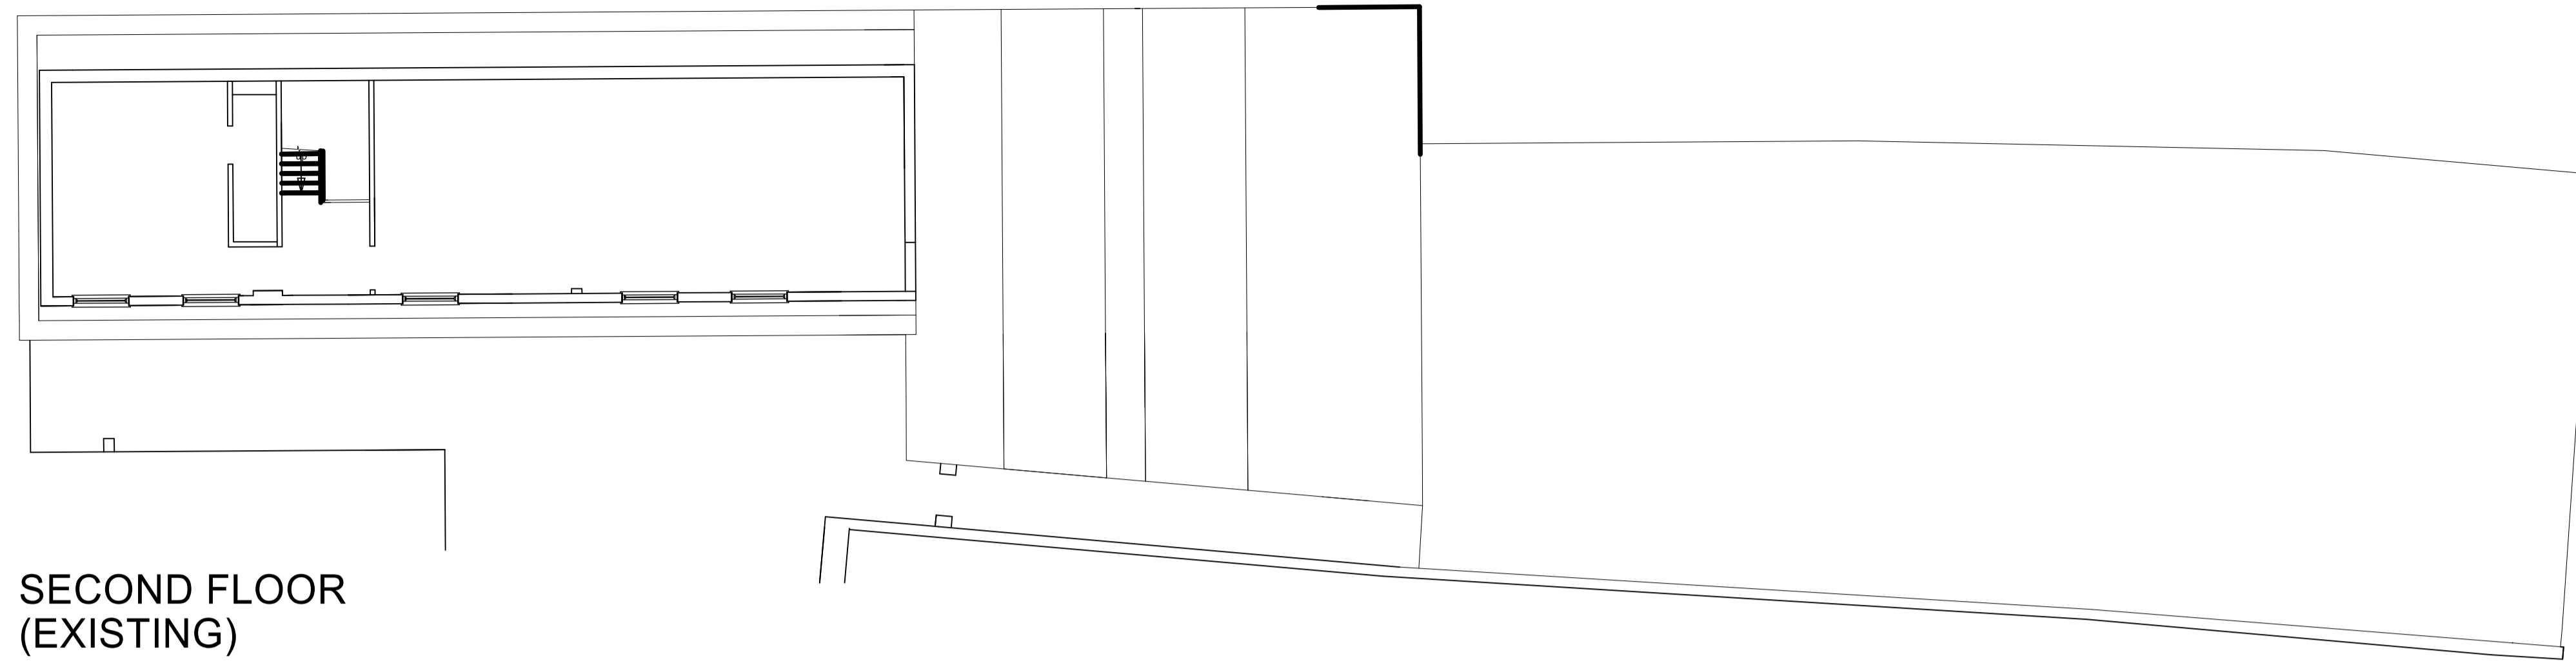

SECOND FLOOR
(EXISTING)

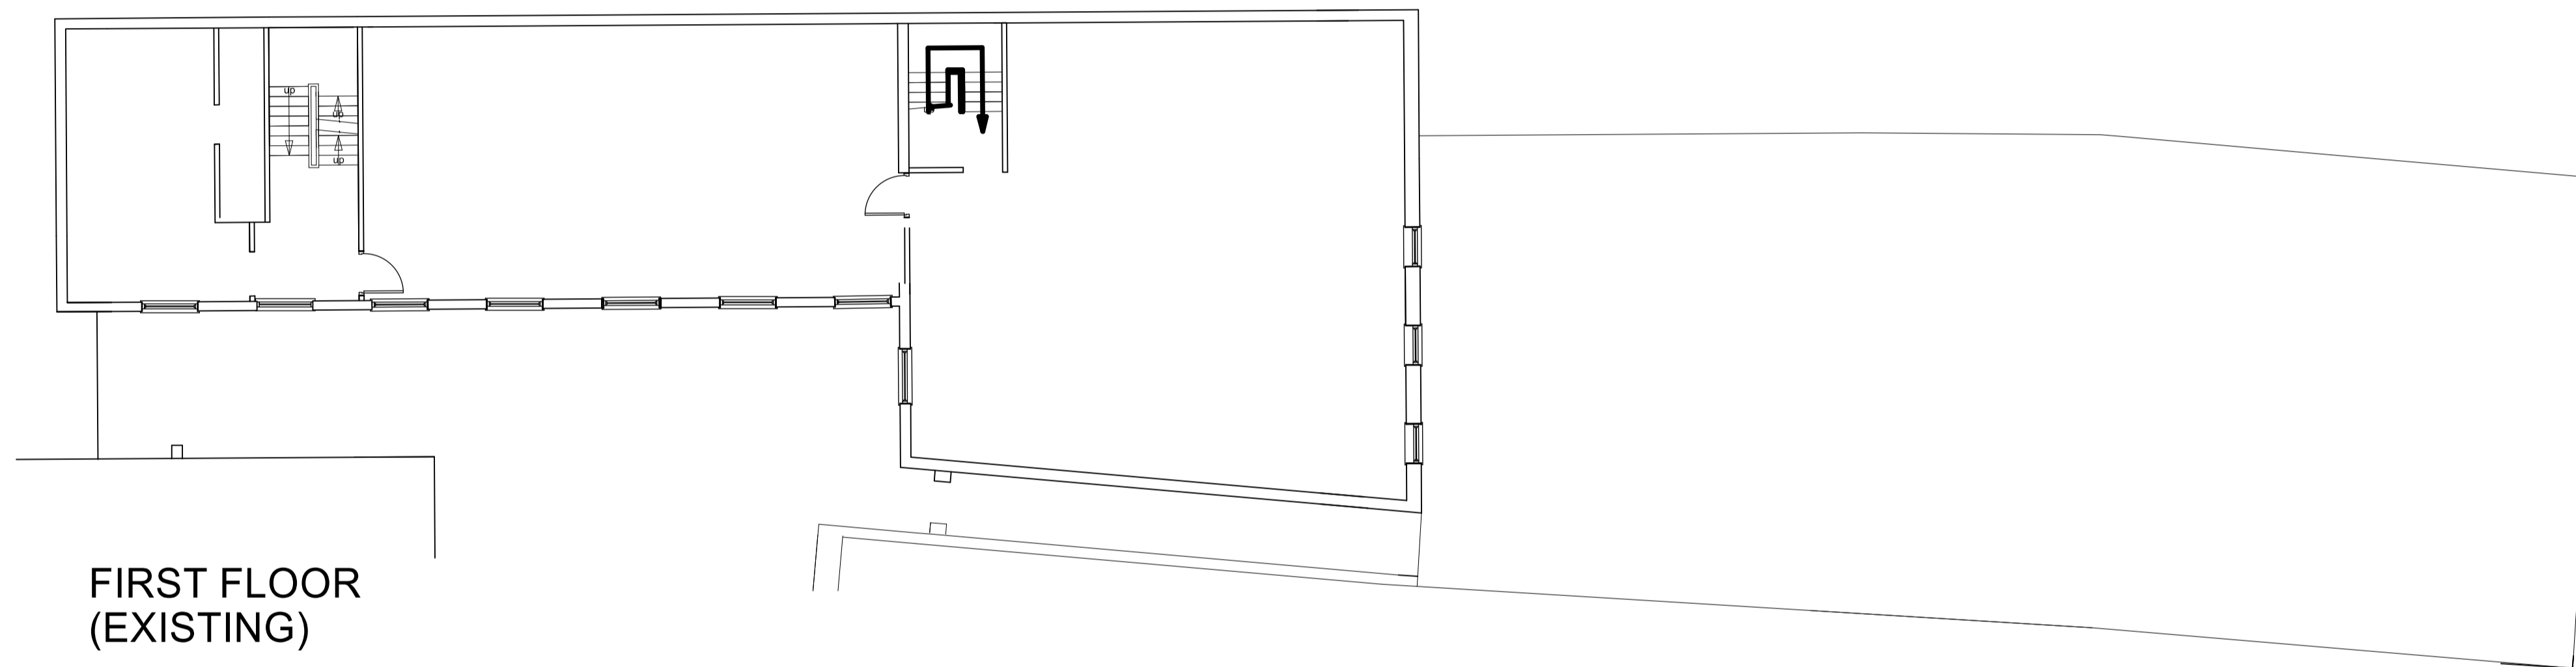

FIRST FLOOR
(EXISTING)

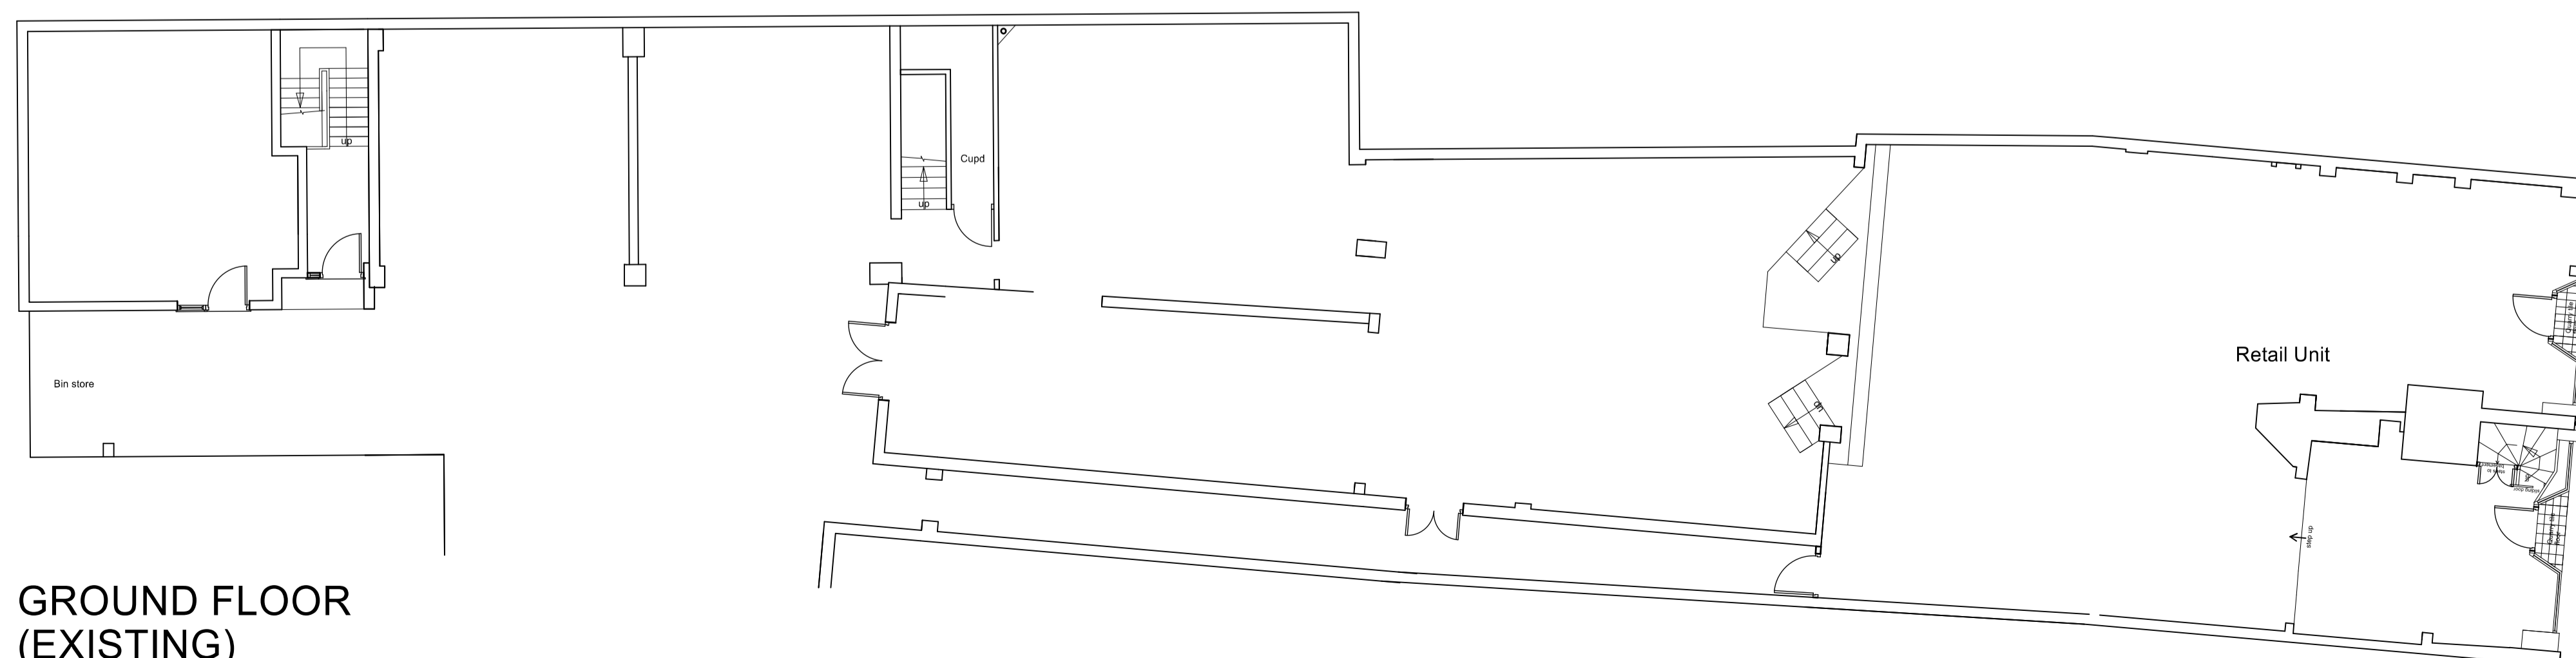

GROUND FLOOR
(EXISTING)

PRELIMINARY

REV	DATE	DESCRIPTION

© COPYRIGHT



CLAYDON HOUSE
1 EDISON ROAD
AYLESBURY
BUCKS HP19 8TE TEL: 01296 431374
CLIENT

PROJECT
127-128, High Street,
Uxbridge

DETAIL
Existing Floor Plans

SCALE	1:100	SCH	DRAWN
DATE	OCT24		APPROVED
JOB NO.	24/2410	DRAWING NO.	9