




EXISTING GROUND FLOOR PLAN
1:50 @ A1

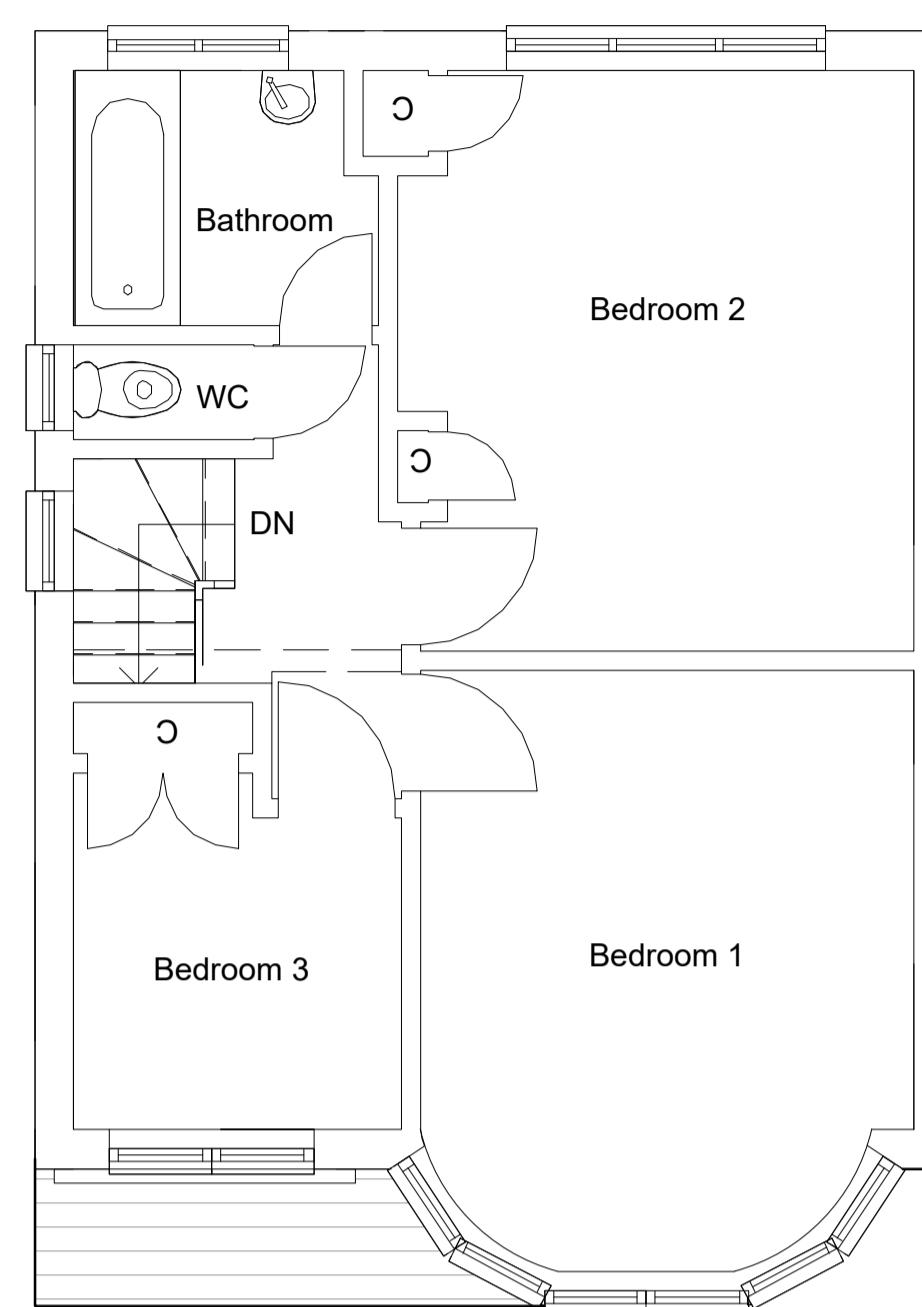


EXISTING FIRST FLOOR PLAN
1:50 @ A1

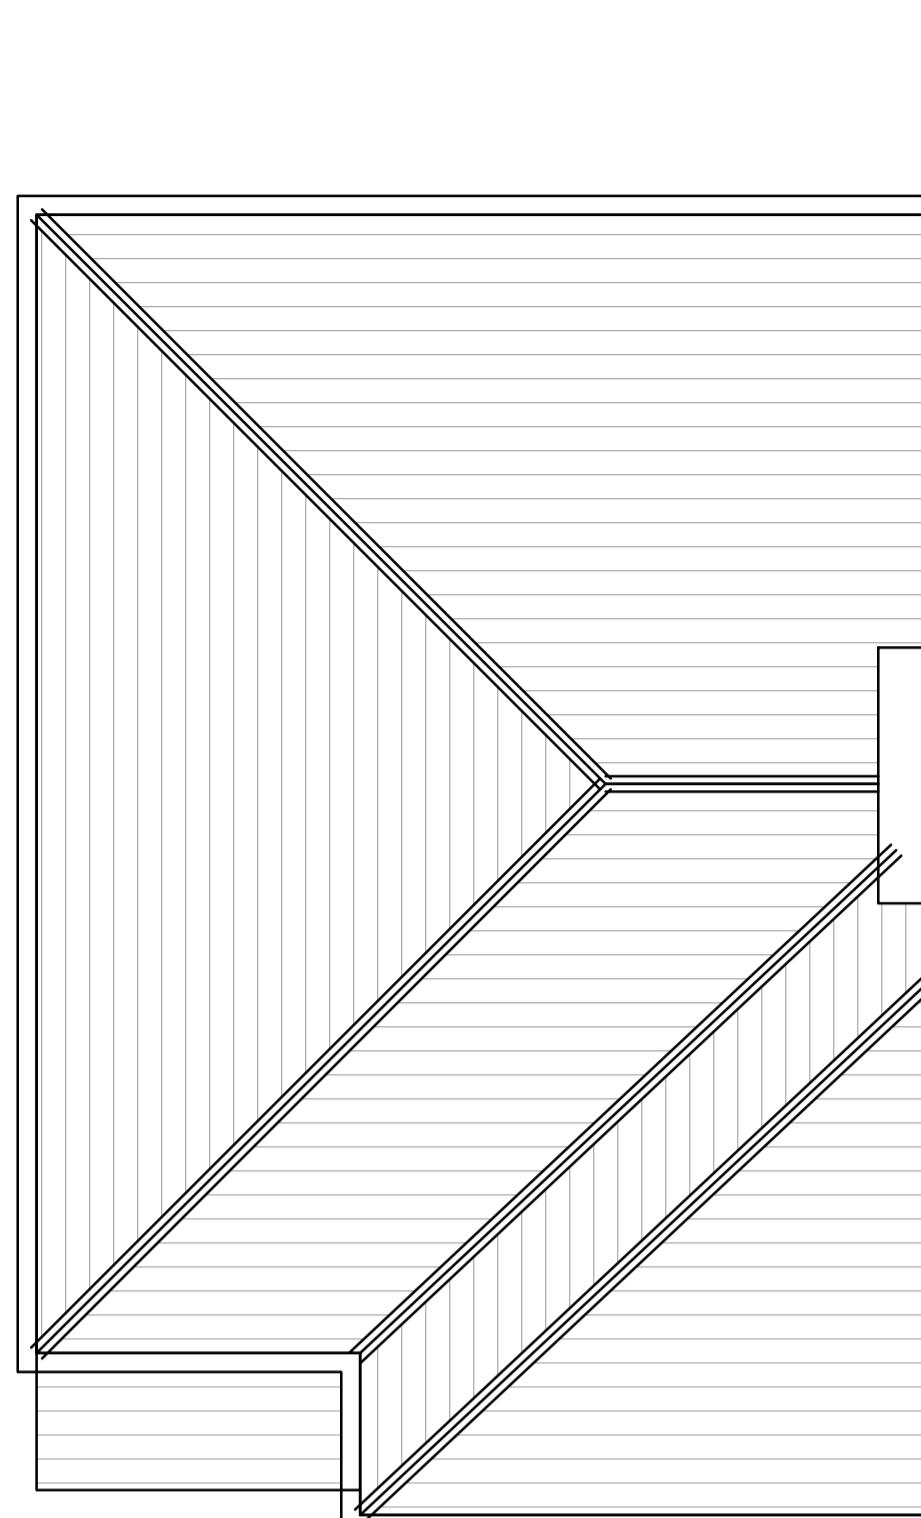

EXISTING ROOF PLAN
1:50 @ A1

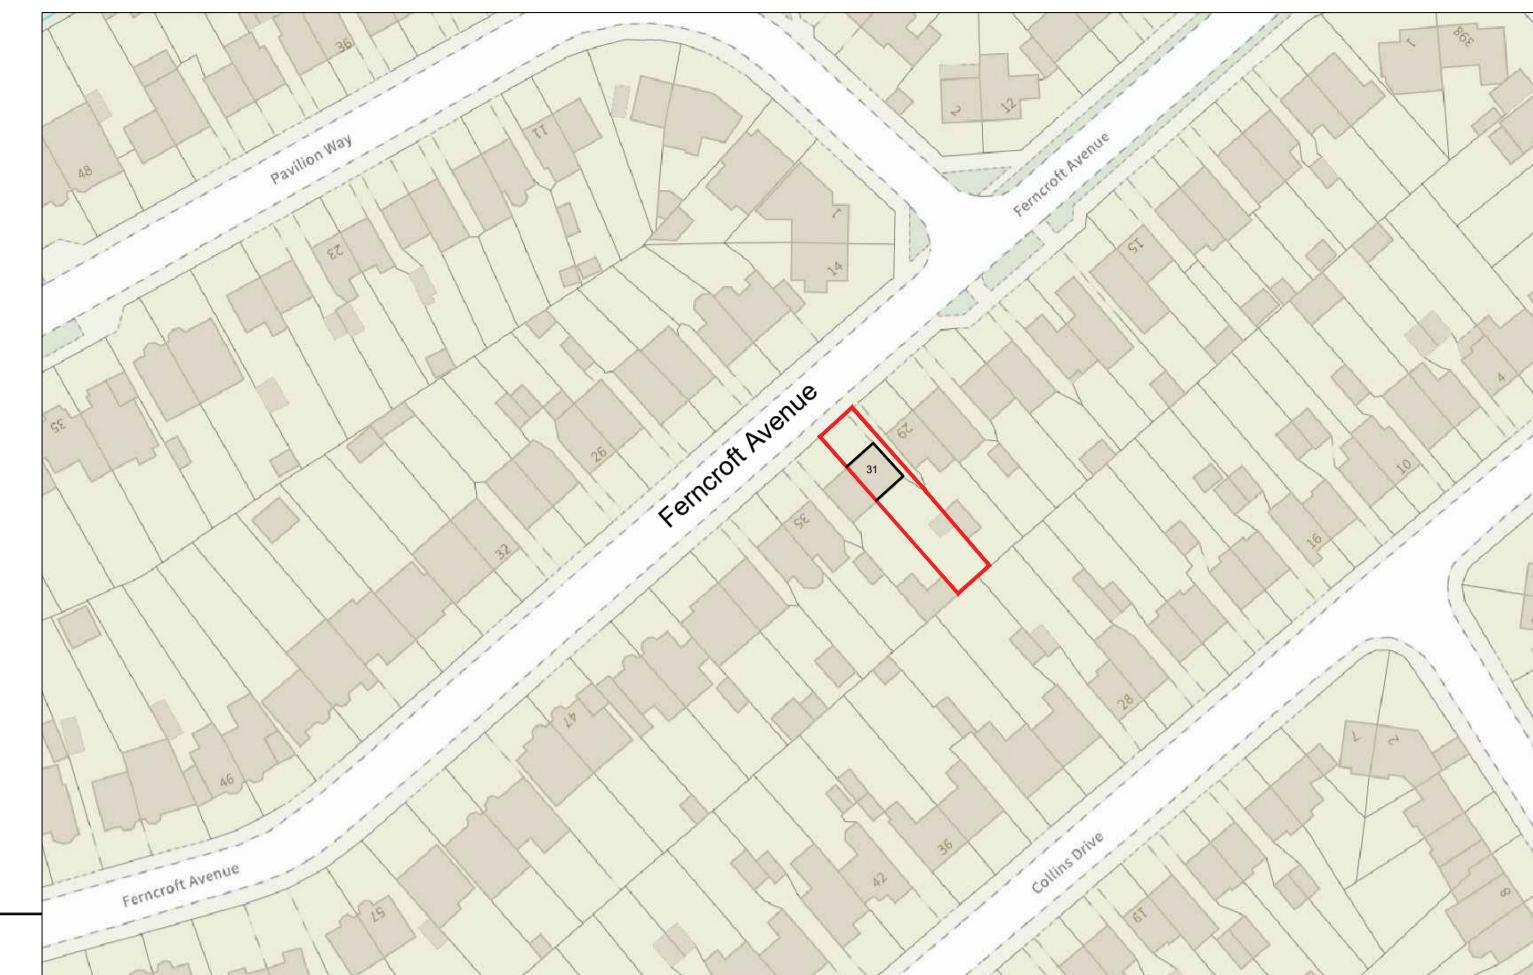

LOCATION PLAN
1:1250 @ A1

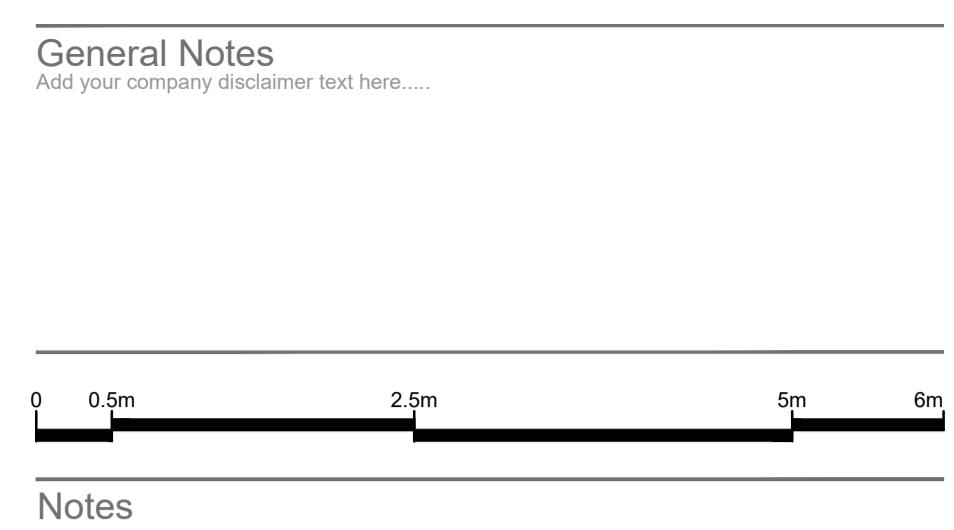

General Notes
Add your company disclaimer text here.....



EXISTING FRONT ELEVATION
1:50 @ A1



EXISTING SIDE ELEVATION
1:50 @ A1



EXISTING REAR ELEVATION
1:50 @ A1



BLOCK PLAN
1:500 @ A1

31 Ferncroft Avenue,
Ruislip
HA4 9JE

P1 ISSUED FOR PLANNING- 03.02.2025 IT IT
REV NOTES DATE BY AUTH
PROJECT PROPOSED LOFT CONVERSION
DRAWING TITLE EXISTING PLANS ELEVATIONS
BLOCK & LOCATION PLANS
DRAWING STATUS
PLANNING
SCALE AT A1: 1:50 SCALE AT A3: 1:100
JOB NO. 1661 DRAWING NO. 02-11 REV. P1