




GROUND FLOOR PLAN

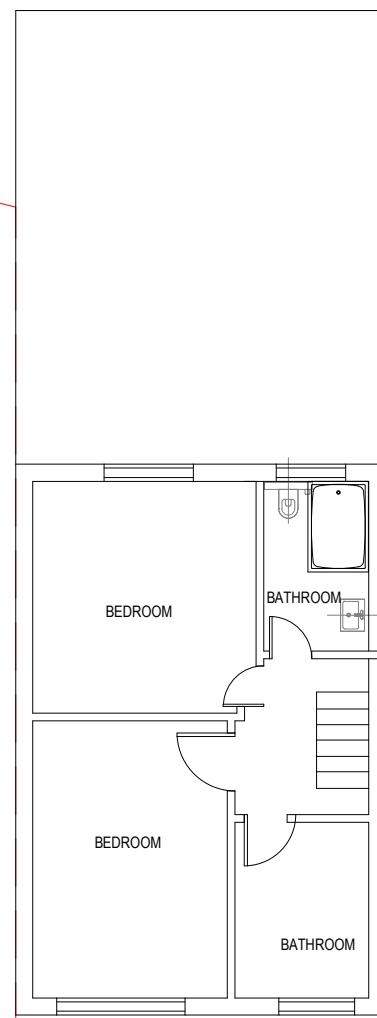

FIRST FLOOR PLAN

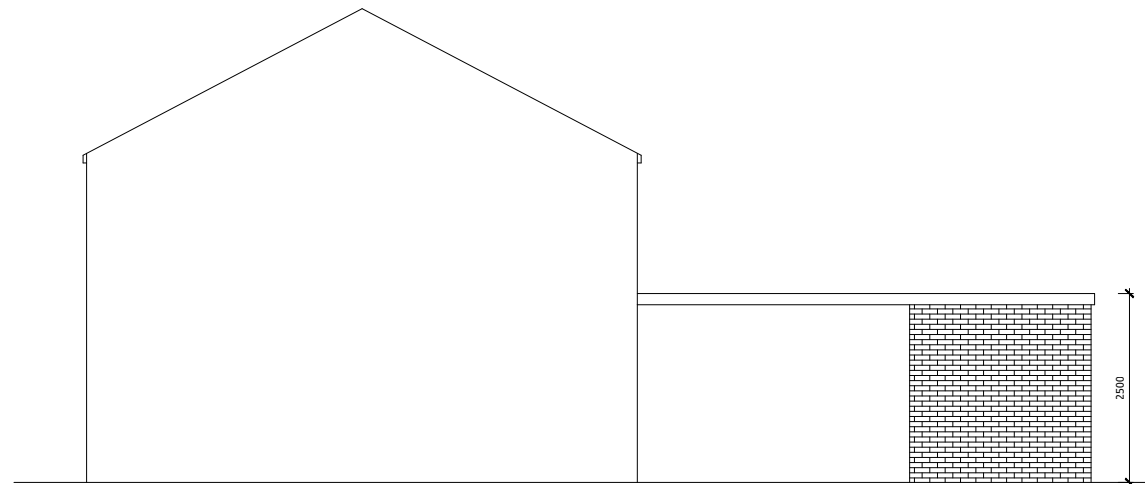

RIGHT SIDE ELEVATION

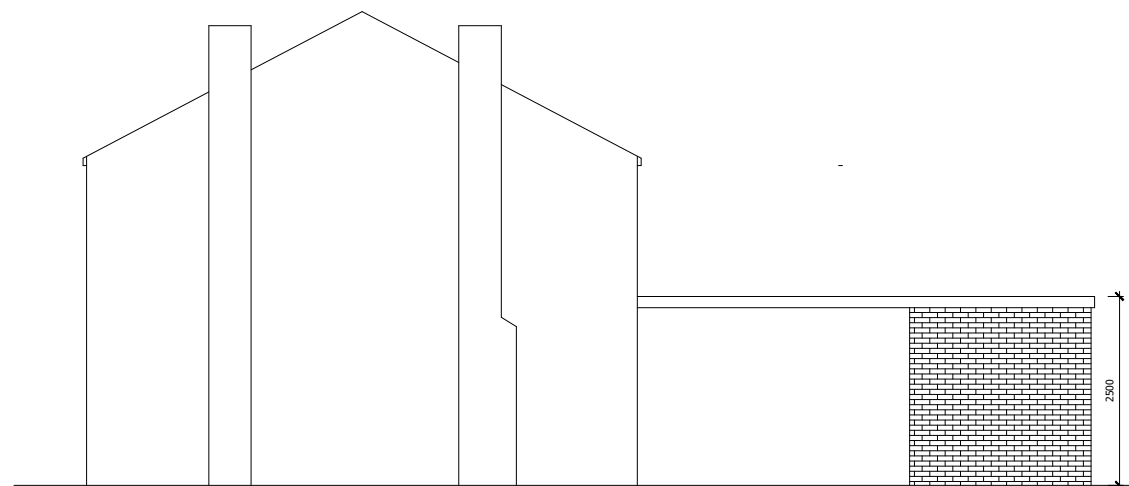

LEFT SIDE ELEVATION



FRONT ELEVATION

REAR ELEVATION

CLIENT:-  
LOCATION:-  
28 FINDHORN AVENUE, HAYES  
MIDDX UB4 0DG

GENERAL NOTES

SDMC CONSULTANTS  
ENGINEERS & DESIGNERS

Regd. Address:-1 Studio Court,  
Bletchley,Milton Keynes  
MK2 2DG,Luton LU2 0DS  
Email: info@sdmcon.co.uk  
web: www.sdmcon.co.uk  
TEL : 01908489148  
MOB : 07877013148

PROJECT 28 FINDHORN AVENUE

TITLE: PROPOSED PLANS & ELEVATIONS

DWG NO: 25.268.PL.004

DWG BY: NS

CHECKED BY: RS

Paper A3

Dimension MM

Scale 1:100

Date: 10-12-2025

SDMC CONSULTANTS LTD.