





LOCATION PLAN
SCALE 1:1250

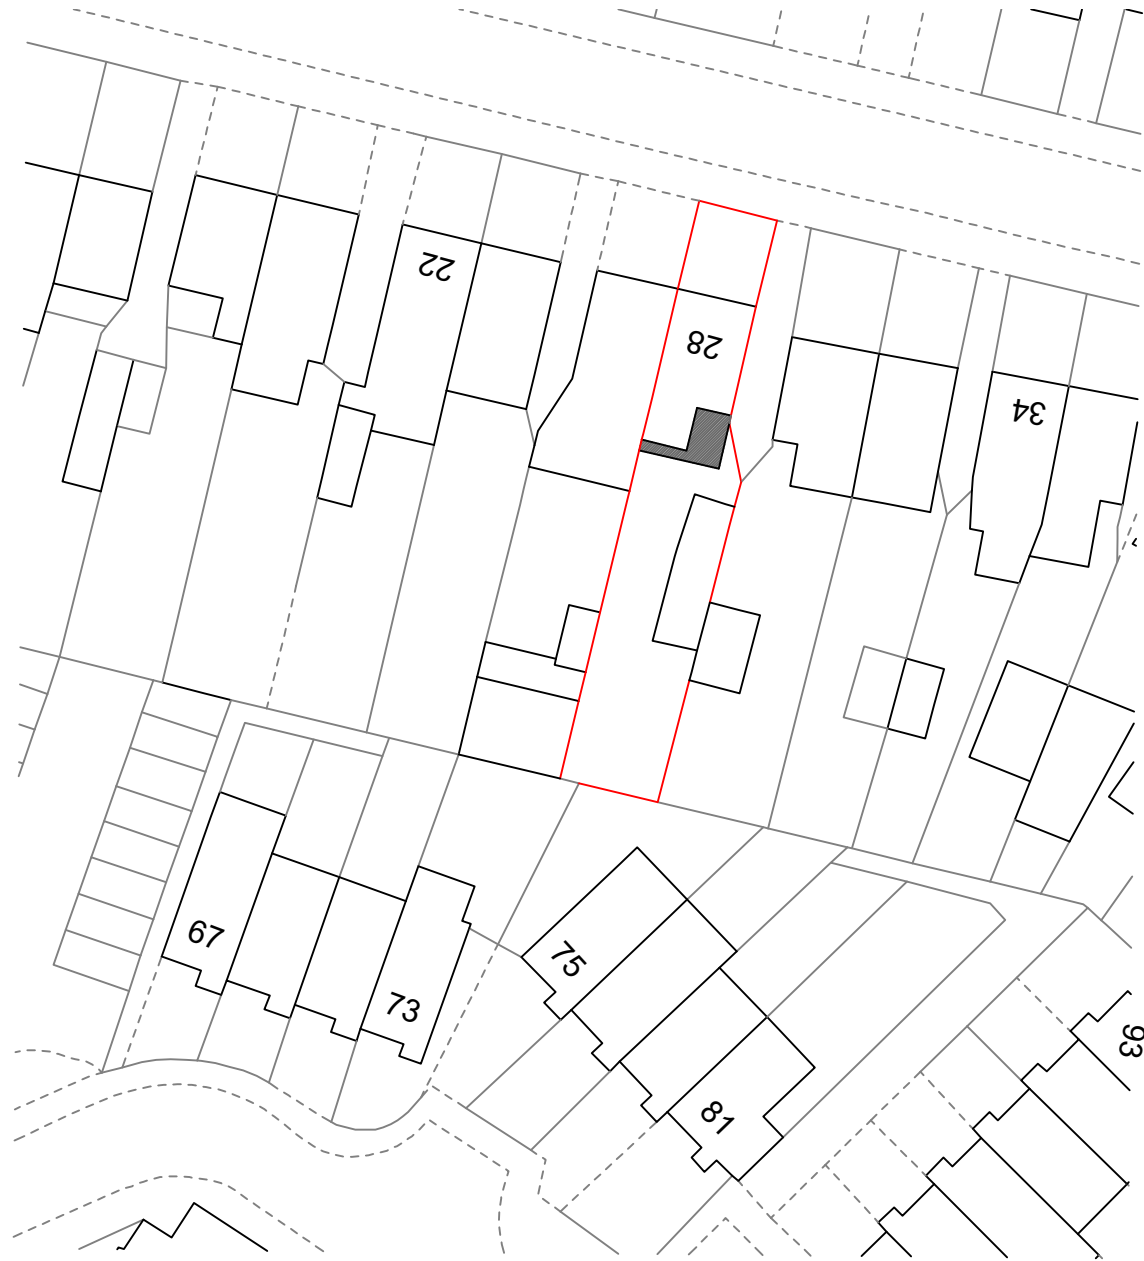

SITE PLAN
SCALE 1:500

 

CLIENT:-
Location:-
28 FINDHORN AVENUE,
HAYES MIDDX
UB4 0DG

GENERAL NOTES

SDMC CONSULTANTS
ENGINEERS & DESIGNERS
Redg. Address:-1 Studio Court,
Bletchley,Milton Keynes
MK2 2DG,Luton LU2 0DS
Email: info@sdmoon.co.uk
web: www.sdmoon.co.uk
TEL : 01908489148
MOB : 07877013148

PROJECT
28 FINDHORN AVENUE

TITLE:
LOCATION & SITE PLAN
DWG NO:
25.268.PL.001

REV
00

DWG BY:
NS

CHECKED BY:
RS

Paper
A3

Dimension
METRIC

Scale
1:1

Date:
23-12-2025

SDMC CONSULTANTS LTD.