

CLIENT:-
LOCATION:-
28 FINDHORN AVENUE, HAYES
MIDDX UB4 0DG

GENERAL NOTES

SDMC CONSULTANTS LTD.

SDMC CONSULTANTS
ENGINEERS & DESIGNERS
Redg. Address:-1 Studio Court,
Bletchley, Milton Keynes
MK2 2DG, Luton LU2 0DS
Email: info@sdmcon.co.uk
Web: www.sdmcon.co.uk
TEL: 01908489148
MOB: 07877013148


PROJECT 28 FINDHORN AVENUE

TITLE: PROPOSED PLANS & ELEVATIONS
REV 00
DWG NO: 25.268.PL.003


DWG BY: NS
CHECKED BY: RS

Paper A3
Dimension MM

Scale 1:100
Date: 10-12-2025

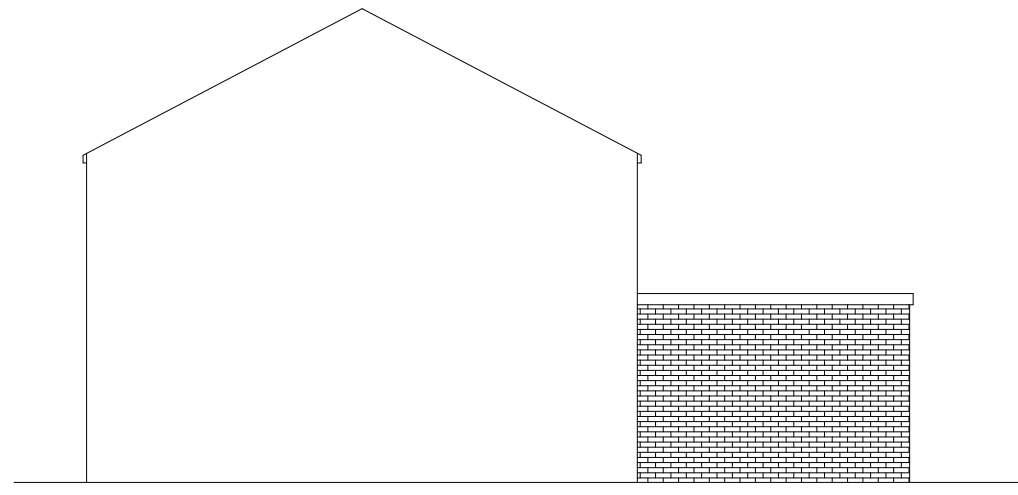


RIGHT SIDE ELEVATION

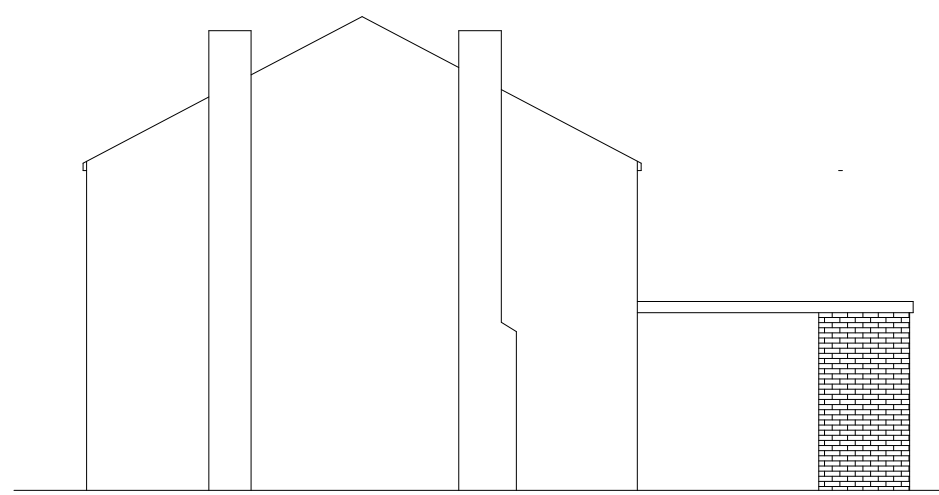


LEFT SIDE ELEVATION




FRONT ELEVATION

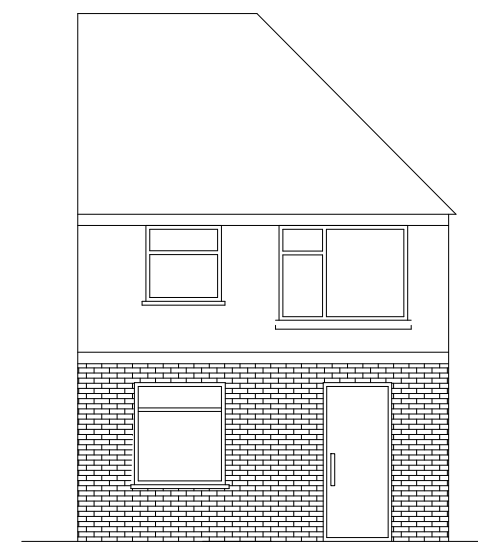

REAR ELEVATION

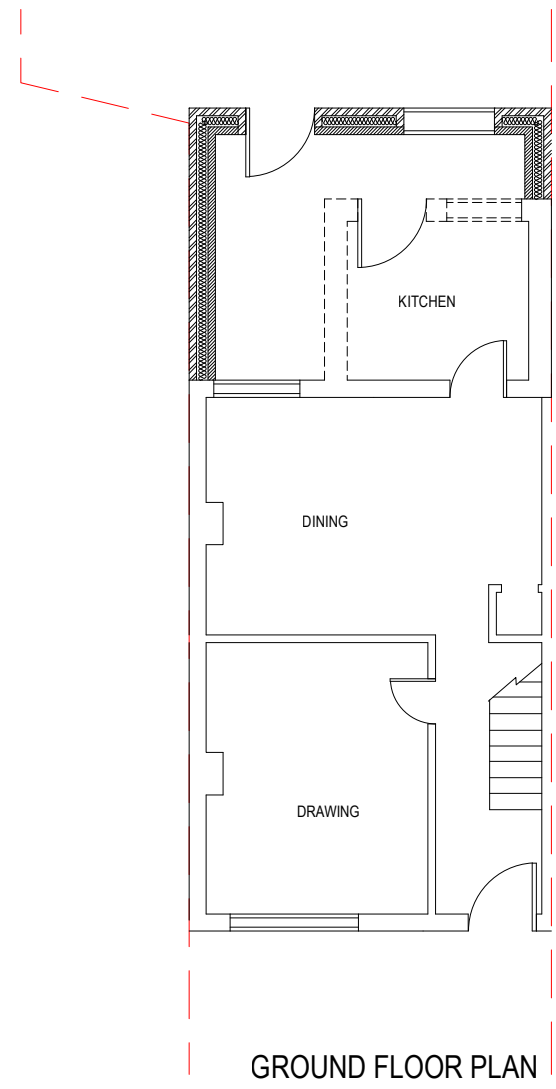

GROUND FLOOR PLAN

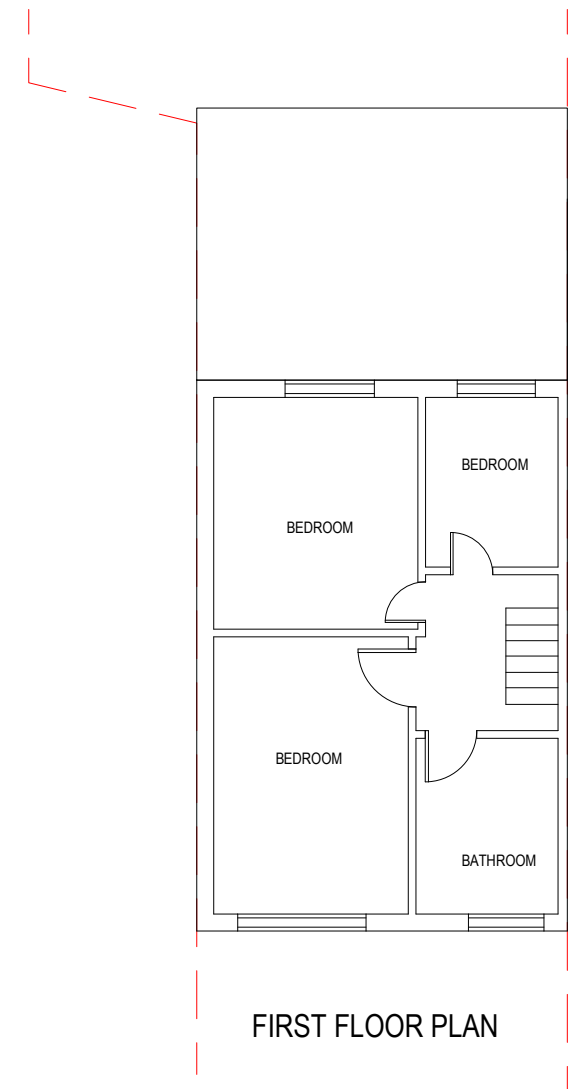

FIRST FLOOR PLAN