




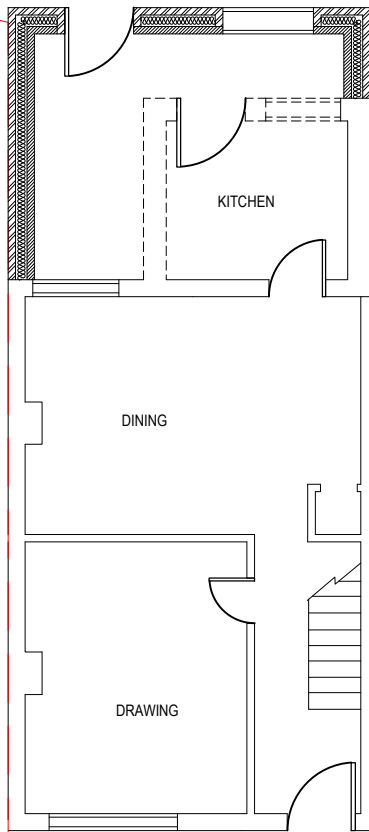


GROUND FLOOR PLAN

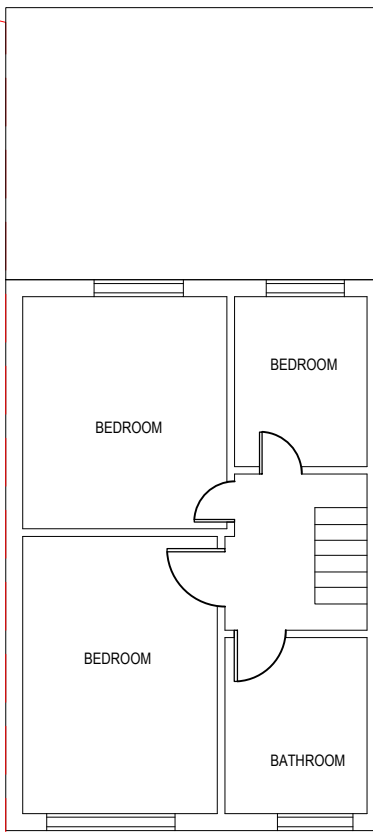

FIRST FLOOR PLAN

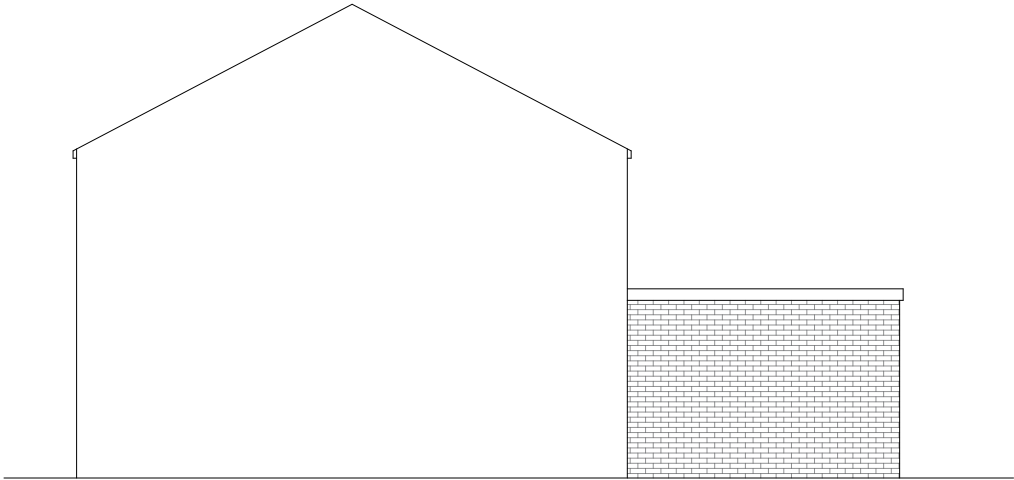


RIGHT SIDE ELEVATION

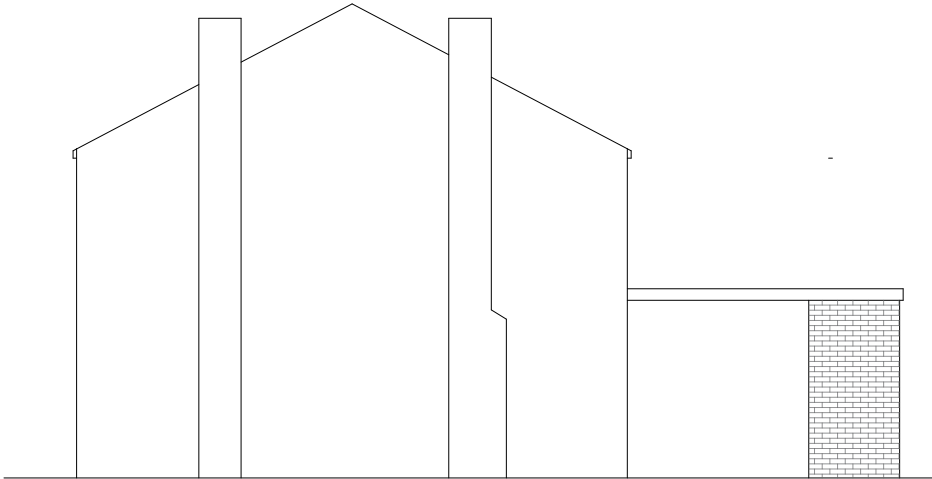

LEFT SIDE ELEVATION



FRONT ELEVATION

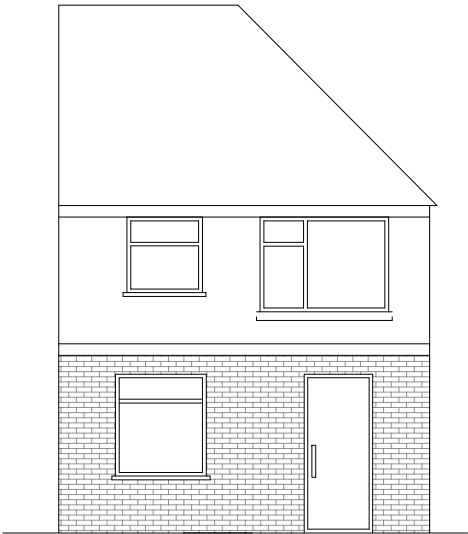

REAR ELEVATION



CLIENT:-

LOCATION:-

28 FINDHORN AVENUE, HAYES
MIDDX UB4 0DG

GENERAL NOTES

SDMC CONSULTANTS
ENGINEERS & DESIGNERS

Redg. Address:-1 Studio Court,
Bletchley Milton Keynes
MK2 2DG,Luton LU2 0DS
Email: info@sdmcon.co.uk
web: www.sdmcon.co.uk
TEL : 01908489148
MOB : 07877013148

PROJECT

28 FINDHORN AVENUE

TITLE: PROPOSED PLANS & ELEVATIONS

DWG NO: 25.268.PL.003

REV

00

DWG BY: NS

CHECKED BY: RS

Paper A3

Dimension MM

Scale 1:100

Date: 10-12-2025

SDMC CONSULTANTS LTD.