




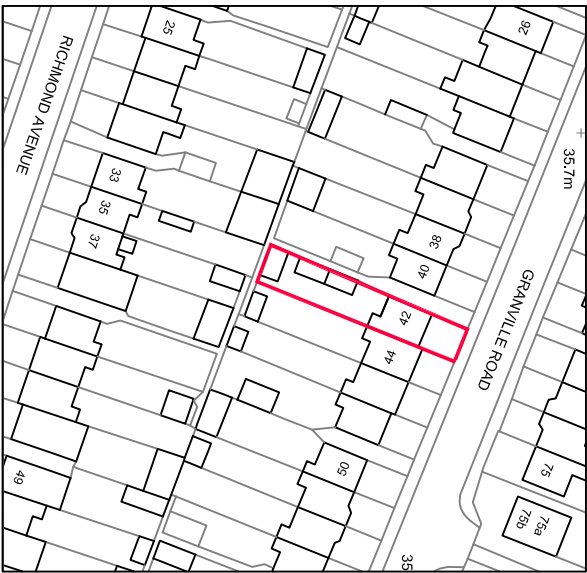

LOCATION PLAN 1 : 1250

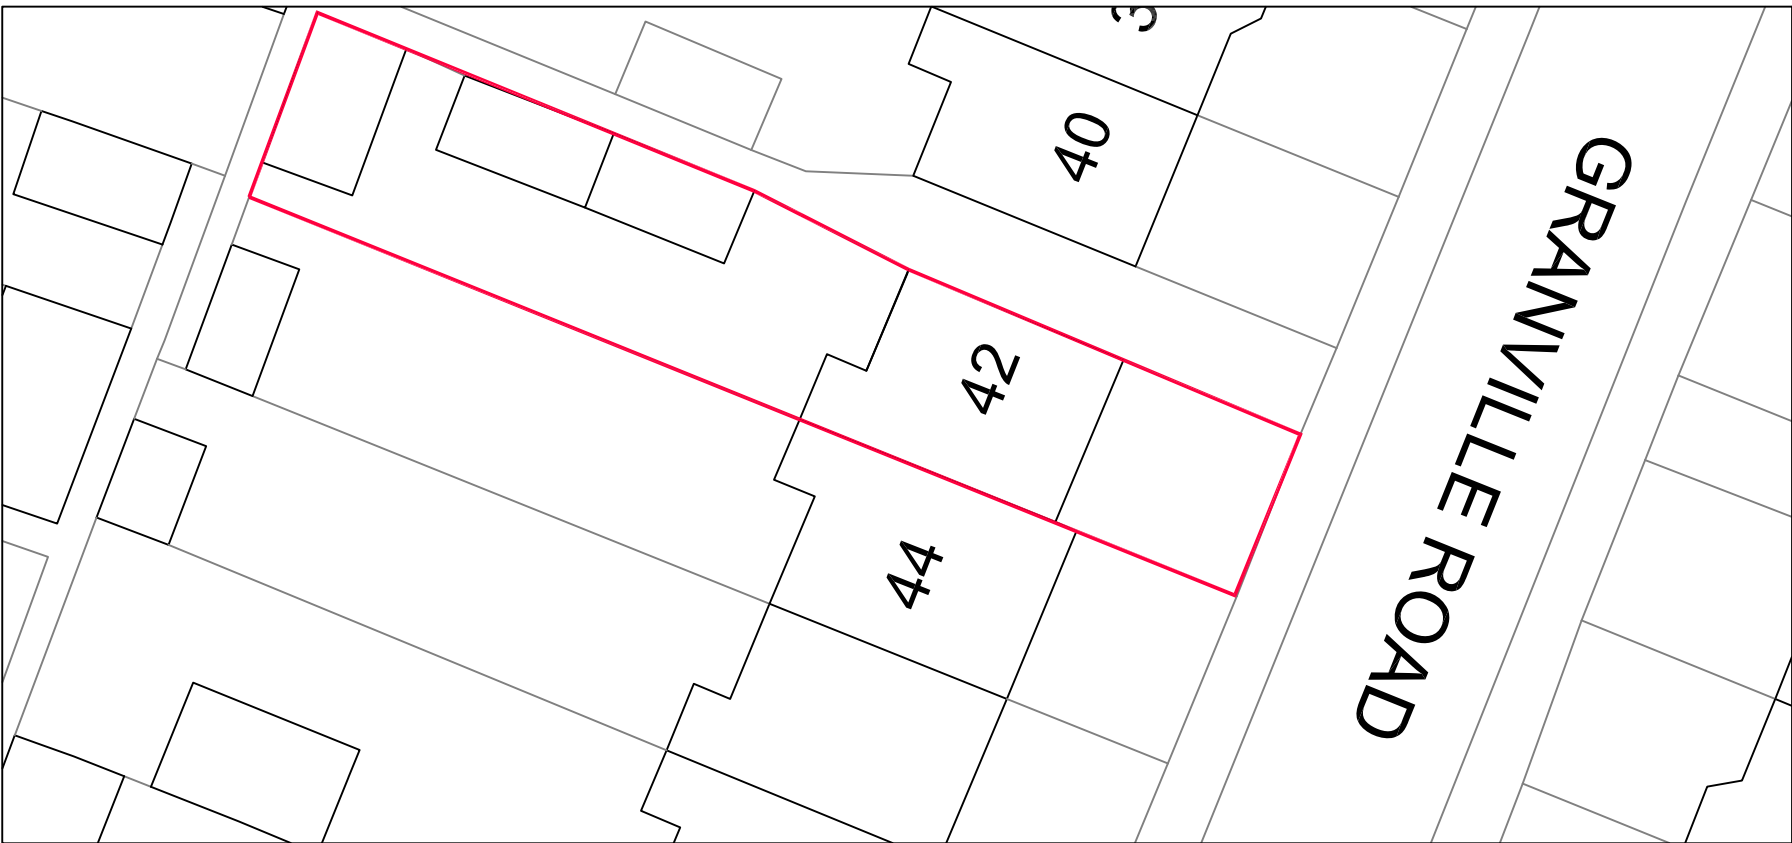

EXISTING SITE PLAN 1 : 250

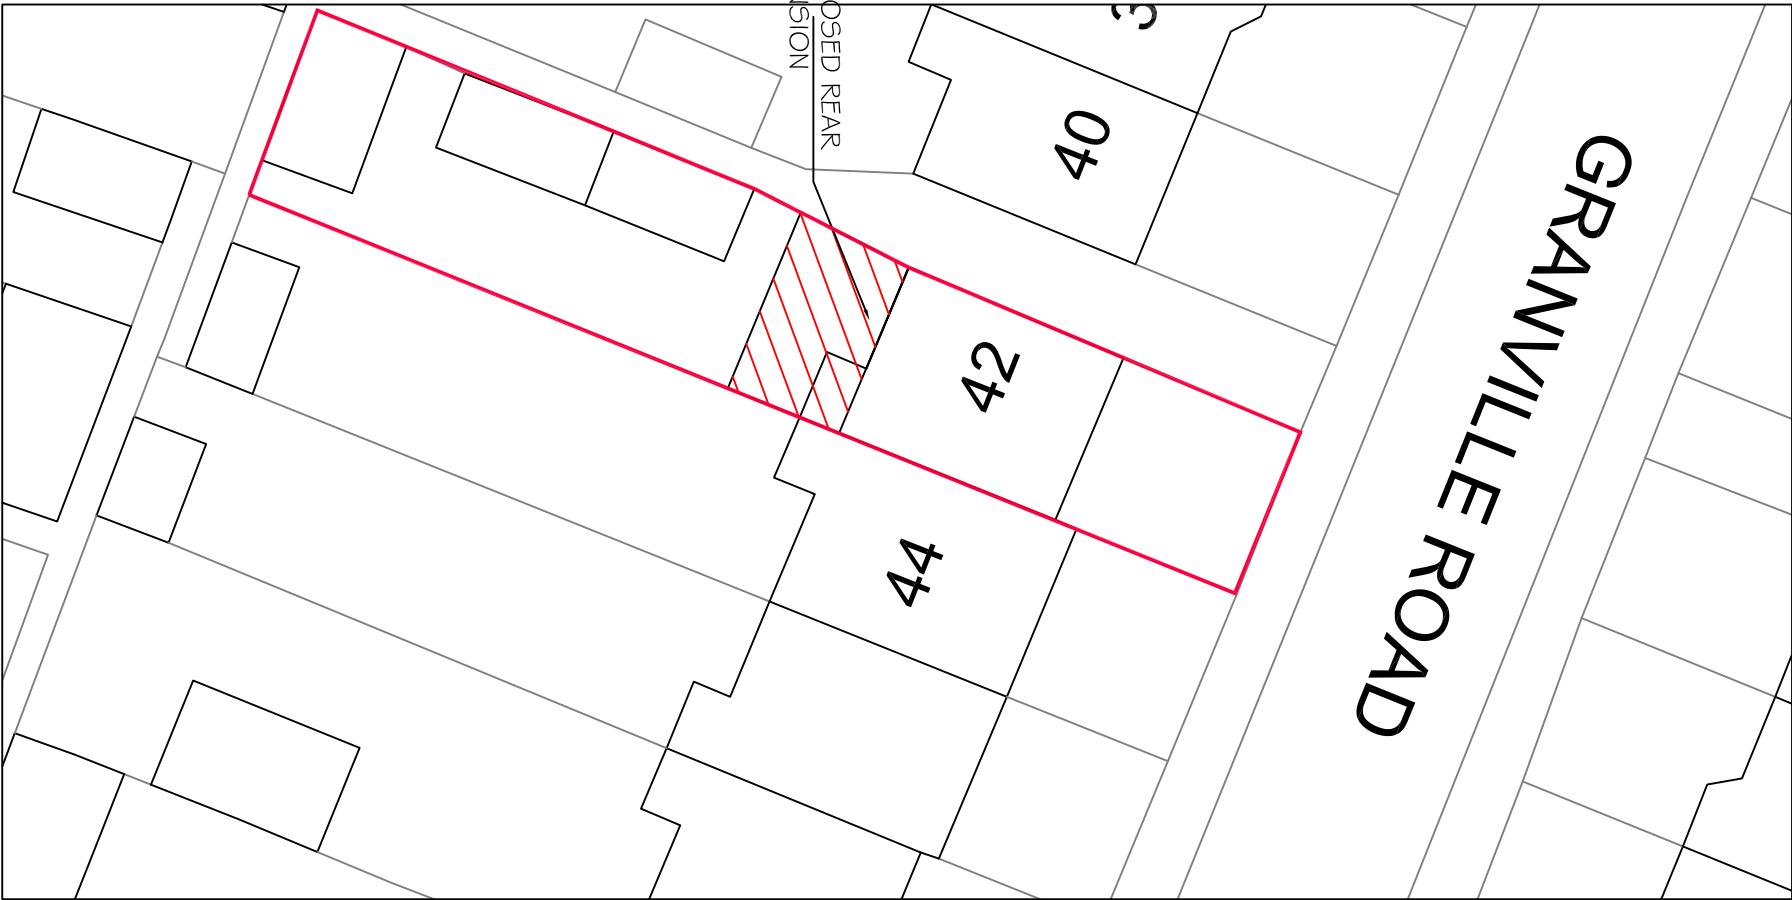

PROPOSED SITE PLAN 1 : 250

HAR - GUNN Associates Ltd

Tel : 020 917 9296

Mob: 07803 619161

Email: hargunn@aol.com

Rev	Revision Note

Drawing Name

PNA - Single Storey rear Extension
Lawful Development

Location

42 Granville Rd,
Uxbridge UB10 9AE

Dwg No

1790/2024 / PNA-01

Scale @A3

AS SHOWN

Date

April 2024

Rev