

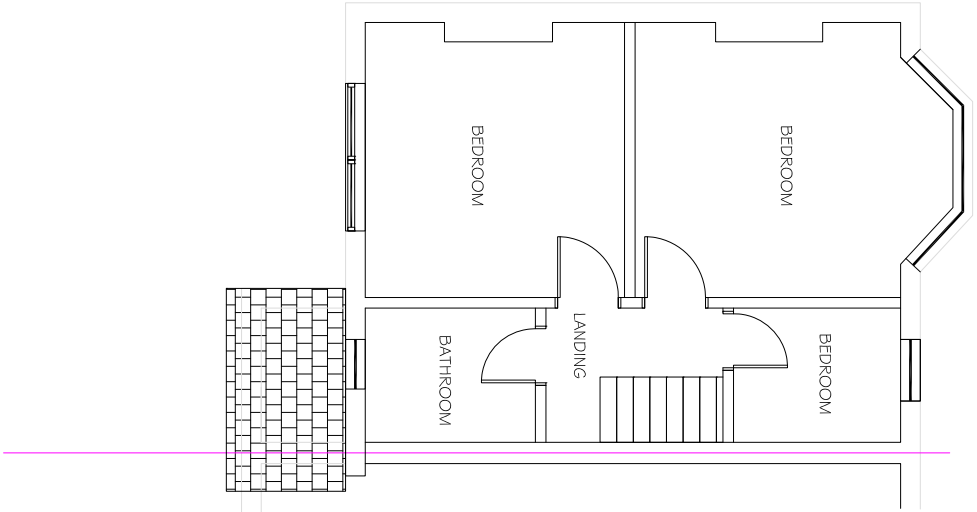
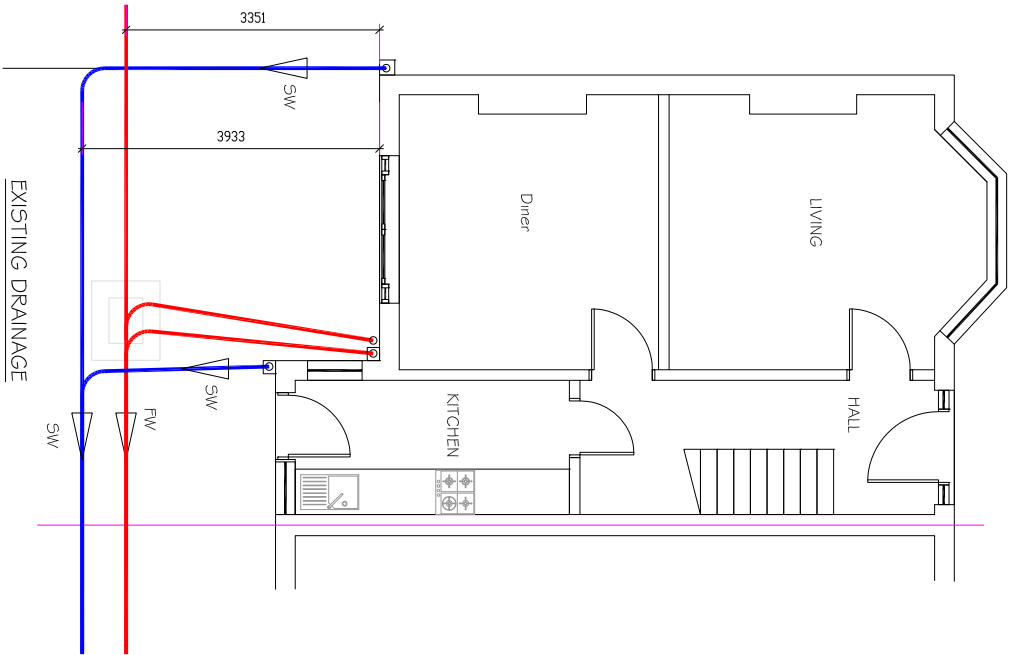


 


EXISTING GROUND FLOOR PLAN


EXISTING FIRST FLOOR/ROOF PLAN

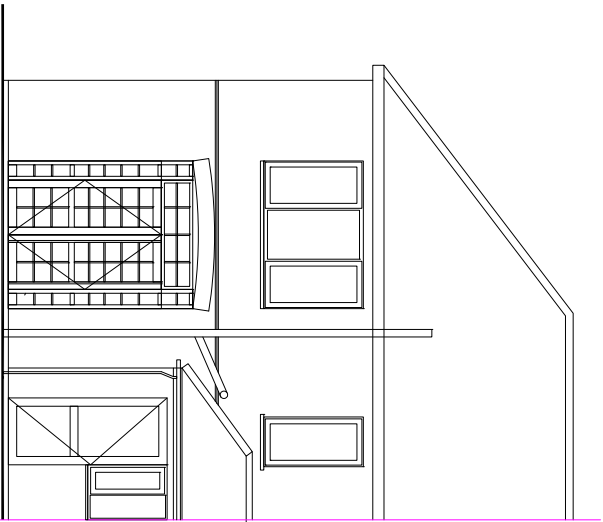

EXISTING REAR ELEVATION

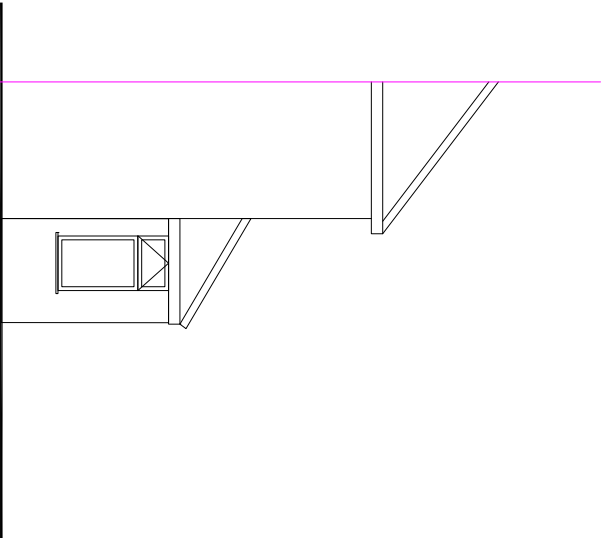

EXISTING SIDE ELEVATION - View from shared drive

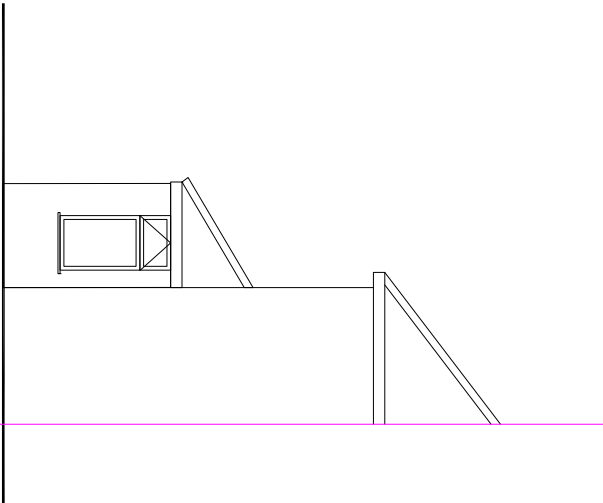

EXISTING SIDE ELEVATION - From opp side

HAR - GUNN Associates Ltd		Drawing Name		Location		Scale 1 : 100 @A3	
Tel : 020 917 9296 Mob: 07803 619161		Extended from 4.0m to 4.5m to avoid FW and SW drainage		42 Granville Rd, Uxbridge UB10 9AE		Date Sept 2024	
Email: hargunn@aol.com		Revision Note		PNA - Single Storey rear Extension Lawful Development		Rev A	
Rev		Date		Drg No			

This drawing remains the property of HAR - Gunn Associates and shall not be reproduced or altered without prior written permission.

Do not scale off drawings. Check all dimensions on site and report any discrepancies before commencing work. All figured dimensions are millimeters unless noted otherwise.