


|   |      |      |             |
|---|------|------|-------------|
| DISCLAIMER   |      |      |             |
| © THIS DRAWING IS THE PROPERTY OF GDNB LIMITED AND MUST NOT BE COPIED, REPRODUCED OR OTHERWISE DISCLOSED TO A THIRD PARTY WITHOUT PRIOR CONSENT IN WRITING. THIS DRAWING IS TO BE READ IN CONJUNCTION WITH ALL RELEVANT DRAWINGS AND DETAILS. ALL DIMENSIONS MUST BE VERIFIED BY THE CONTRACTOR ON SITE BEFORE PROCEEDING WITH THE WORK. |      |      |             |
| REV   | DRWN | DATE | DESCRIPTION |
|   |      |      |             |

**IMPORTANT NOTE**  
The specification is to read in conjunction with the plans / section details and other associated Structural details as may be provided.  
All work is to be carried out to the Local Authority Planning & Building Regulations Approval, and the Codes of Practice and British Standards as necessary.  
All dimensions, levels, sizes positions and locations of particulars as indicated on drawings are to be verified by the appointed Contractor on site prior to engaging in works. Any discrepancies must be reported to the Architect / Surveyor / Engineer or responsible person/s immediately.  
The Contractor is responsible for ensuring compliance with the CDM Regulations, and appropriate Health & Safety on site precautions.  
The Client/Building Owner must obtain any necessary PARTY WALL AGREEMENTS, prior to engaging in the works on site.

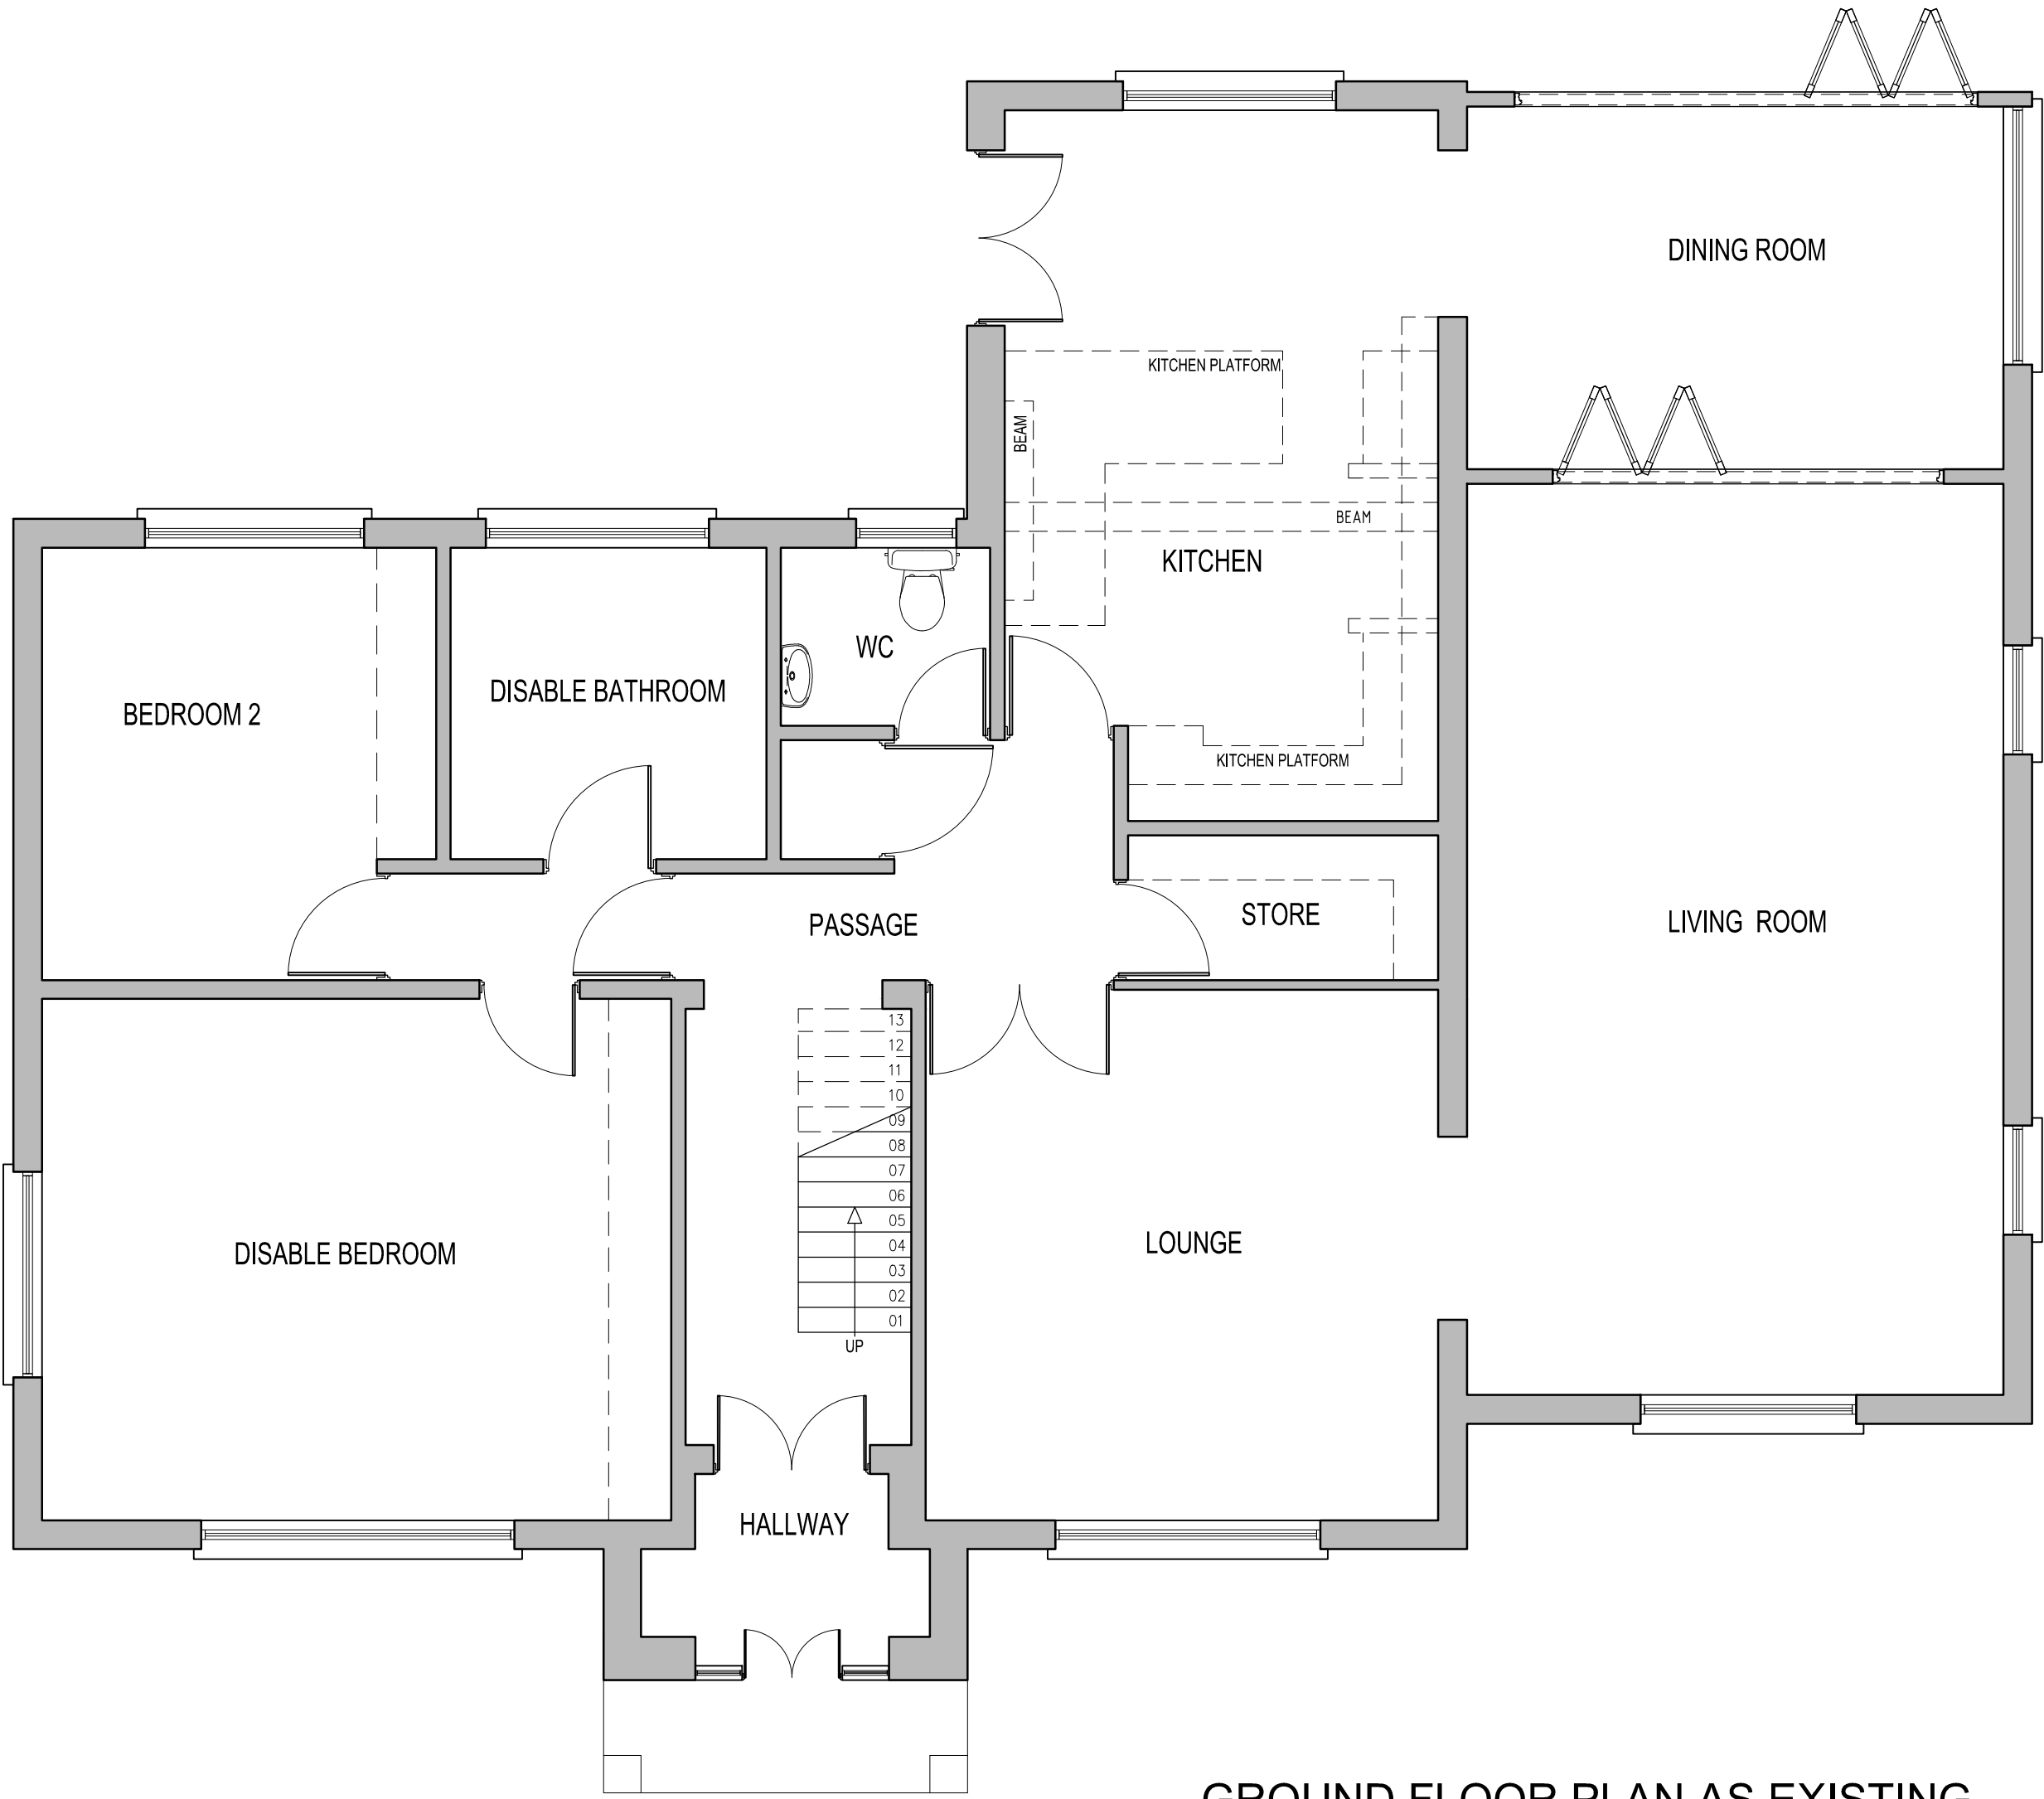

GROUND FLOOR PLAN AS EXISTING



GROUND FLOOR PLAN AS PROPOSED

Architectural survey drawing is indicative only. Contractor to verify all survey information independently on site. Survey drawing to be read in conjunction with all other relevant documents and drawings

|                                                                                       |                                                         |          |           |
|---------------------------------------------------------------------------------------|---------------------------------------------------------|----------|-----------|
|  | CORRESPONDENT ADDRESS:                                  |          |           |
|                                                                                       | 1 Concord Business Centre<br>Concord Rd, London, W9 0TJ |          |           |
|                                                                                       | Mobile: 07985 896 786                                   |          |           |
|                                                                                       | Email: info@gdnb.co.uk                                  |          |           |
|                                                                                       | Registered in England & Wales No. 05464289              |          |           |
| CLIENT                                                                                |                                                         |          |           |
| Mohammed Irfan Din                                                                    |                                                         |          |           |
| PROJECT                                                                               |                                                         |          |           |
| 18 Wickham Close, Harefield UB9 6QA                                                   |                                                         |          |           |
| TITLE                                                                                 | DATE                                                    | DRAWN    | ISSUE FOR |
| EXISTING & PROPOSED<br>GROUND FLOOR PLANS                                             | MAY 2024                                                | ZS       | Planning  |
| DRAWING No                                                                            | SCALE                                                   | REVISION |           |
| 24-090-PP-401                                                                         | 1:50@A1                                                 | -        |           |