


### Proposed Ground Floor Plan

Scale: 1:100 @ A3

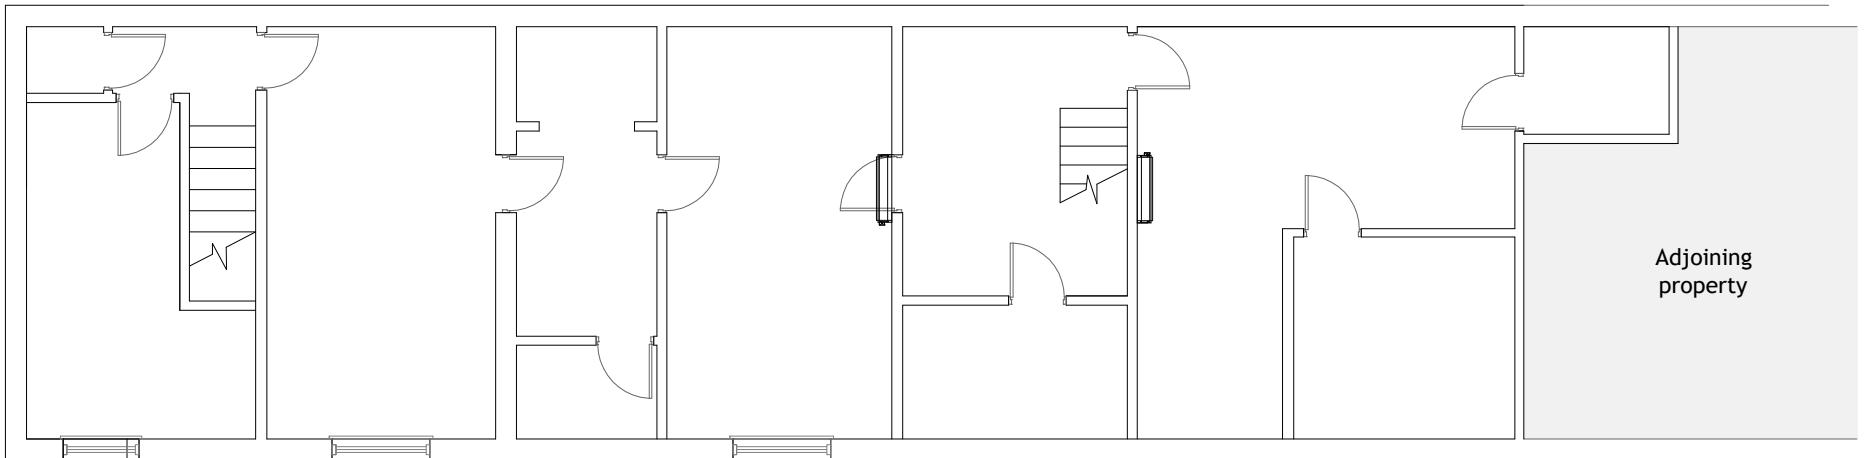

### Proposed First Floor Plan

Scale: 1:100 @ A3



All measurements are to be checked on-site for validation and authenticity with layouts indicative only

No amendments or copies are to be produced without prior consent from Rapleys LLP.

Ref	Date	Revision

Client  
CVS (UK) Ltd  
Job Title  
Joel Veterinary Clinic  
Farm Joel St  
Pinner  
HA5 2PD

Drawing Title  
Proposed Floor Plans

Scale Size Date Drawn  
1:100 A3 Feb 2023 CB

**RAPLEYS**

RAPLEYS LLP  
126 Colmore Row,  
Birmingham, B3 3AP  
Tel: 0370 777 6292  
[www.rapleys.com](http://www.rapleys.com)

DRAWING NO. - 002

